

PLAN CADASTRAL

Comuna Brazi, jud. Prahova

Sector cadastral nr. 67

Scara 1:1000


Sistem de proiectie: Stereografic 1970

Planşa nr. 1/2


spre publicare




Schema dispunerii sectoarelor cadastrale

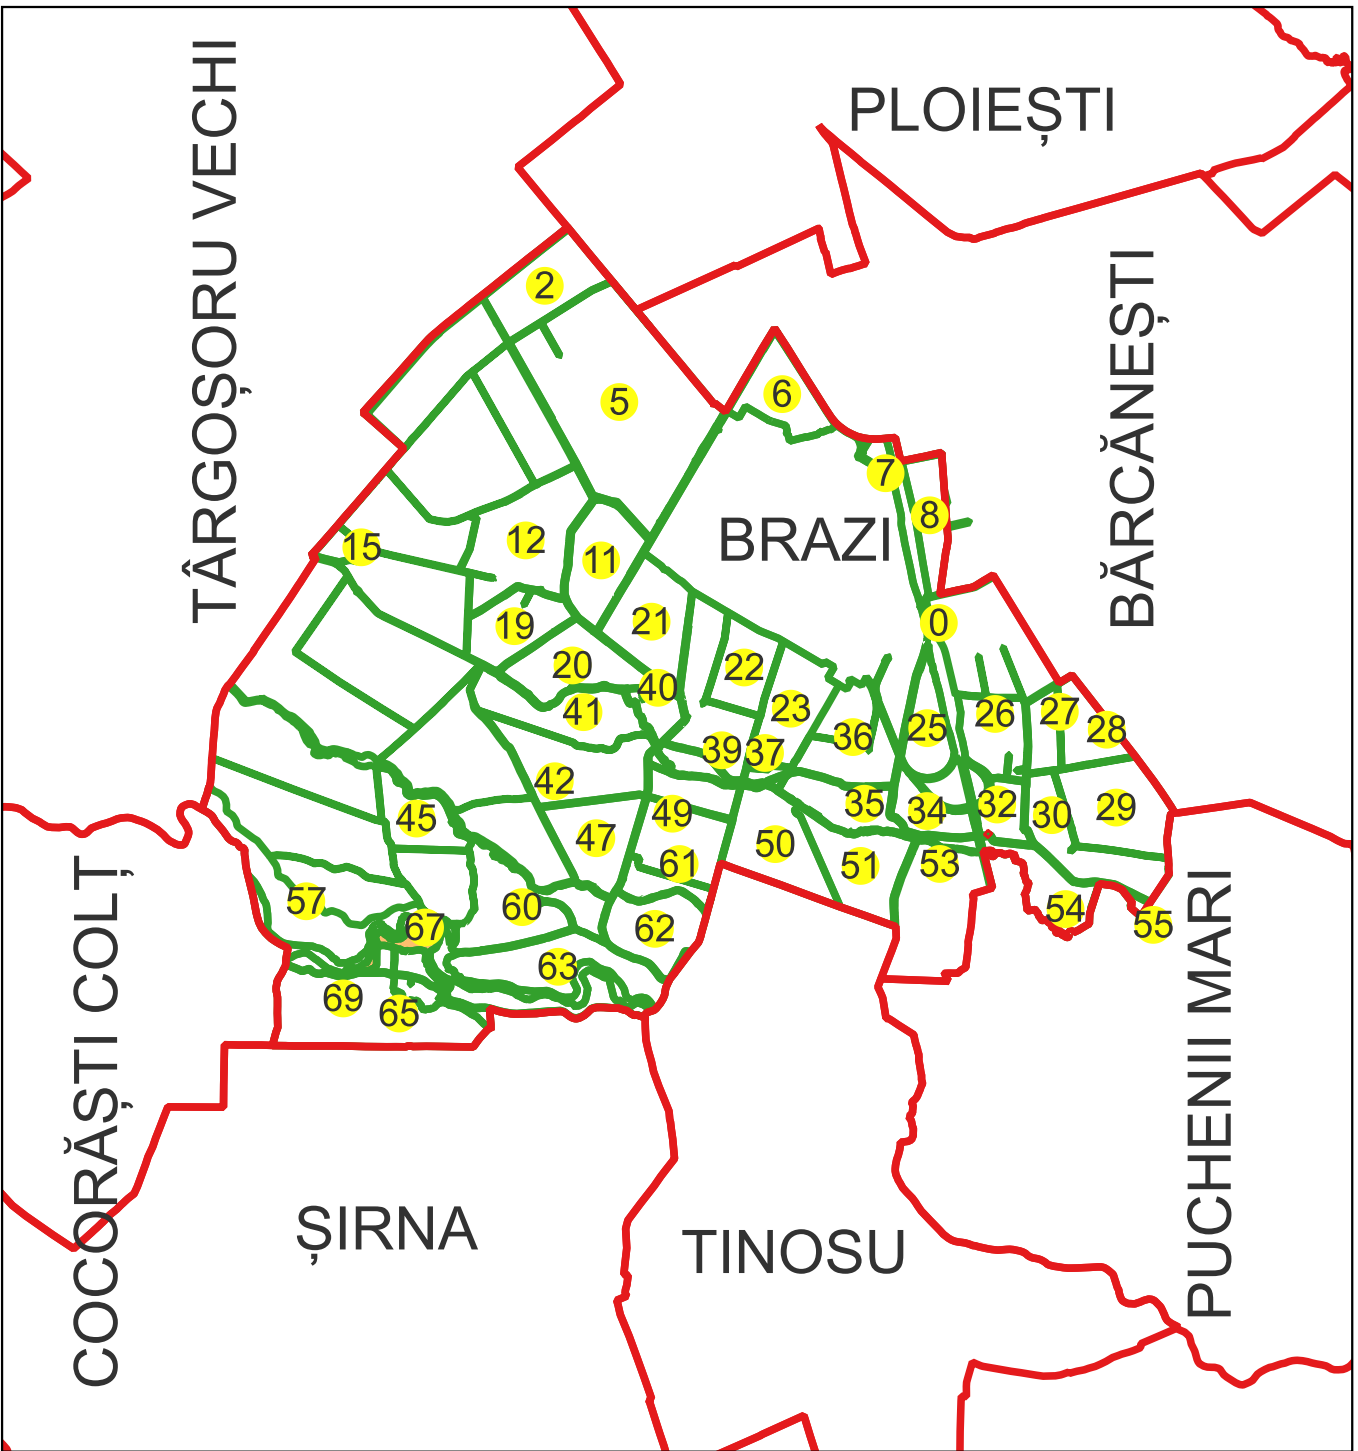

Schema dispunerii planşelor

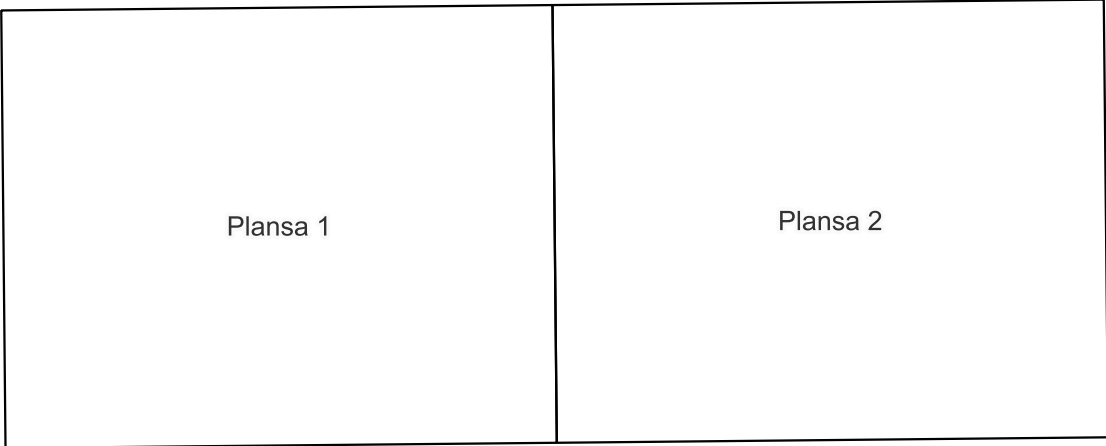

Legenda

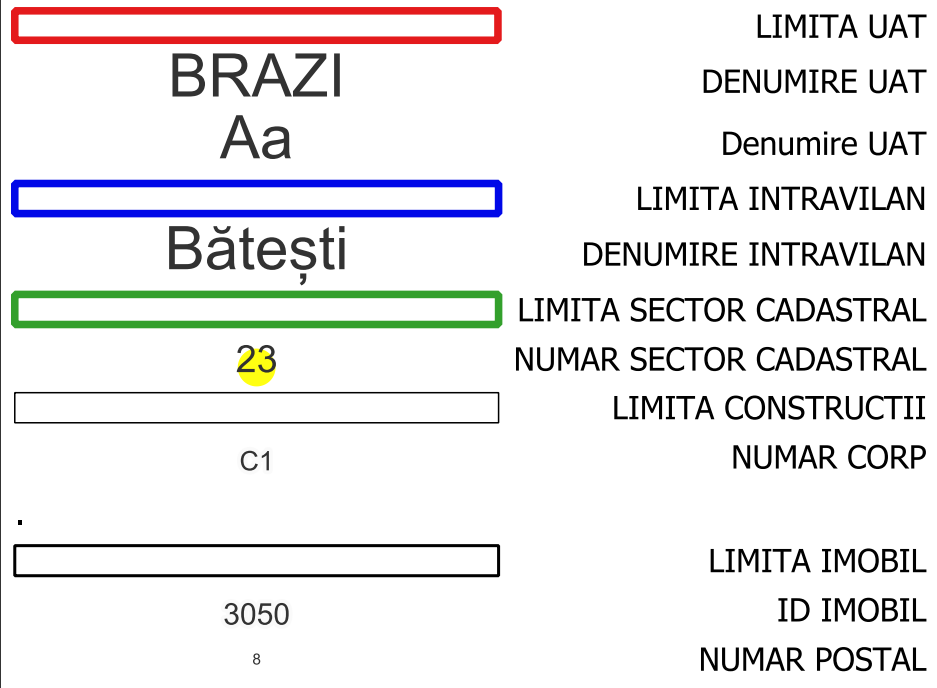

Semnat electronic de către Ing.
Mihai-Alexandru Hruza conform
Împuternicirii nr. 22/22.02.2024

Data 13.02.2025

PLAN CADASTRAL

Comuna Brazi, jud. Prahova

Sector cadastral nr. 67

Scara 1:1000


Sistem de proiectje: Stereografic 1970

Planşa nr. 2/2


spre publicare




Schema dispunerii sectoarelor cadastrale

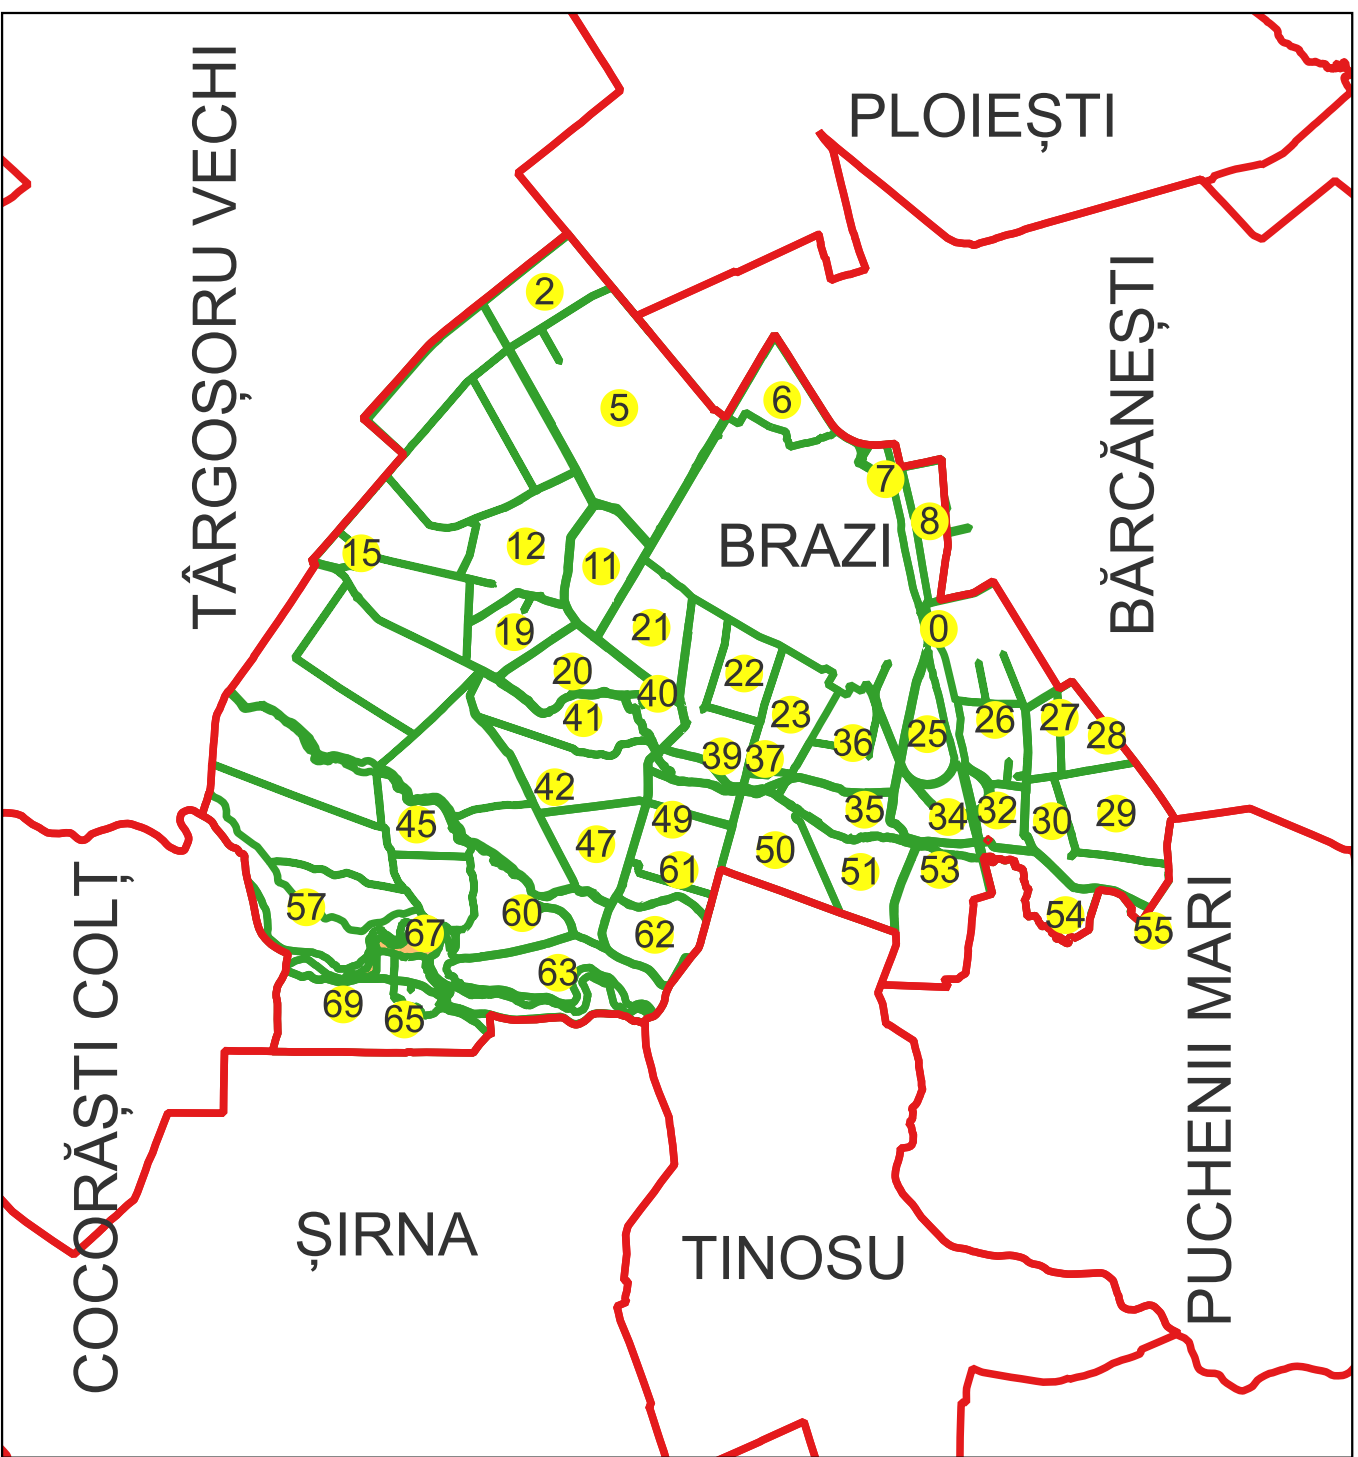

Schema dispunerii planşelor

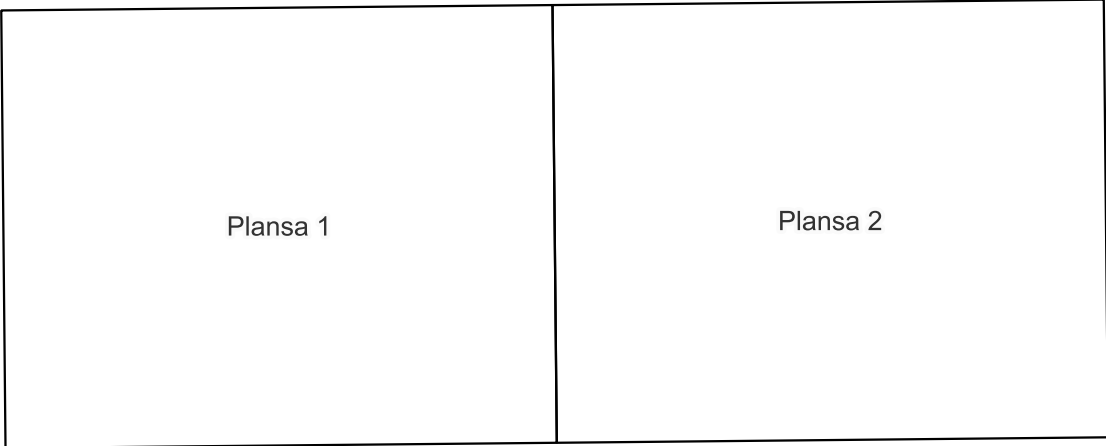

Legenda

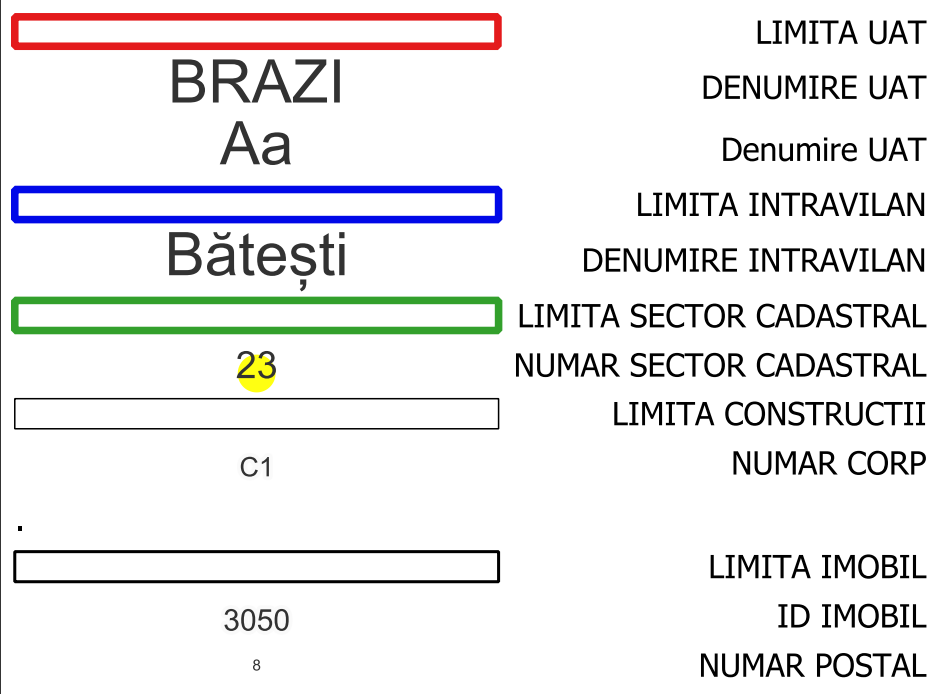

Semnat electronic de către Ing.
Mihai-Alexandru Hruza conform
împuternicirii nr. 22/22.02.2024

Mihai-Alexandru Hruza
Digitally signed
by Mihai-Alexandru Hruza
Date: 2025-02-17
09:57:02+02:00

Data 13.02.2025