

PLAN CADASTRAL

Comuna Brazi, jud. Prahova

Sector cadastral nr. 2

Scara 1:1000


Sistem de proiectie: Stereografic 1970

Planşa nr. 1/1

spre publicare



Schema dispunerii sectoarelor cadastrale

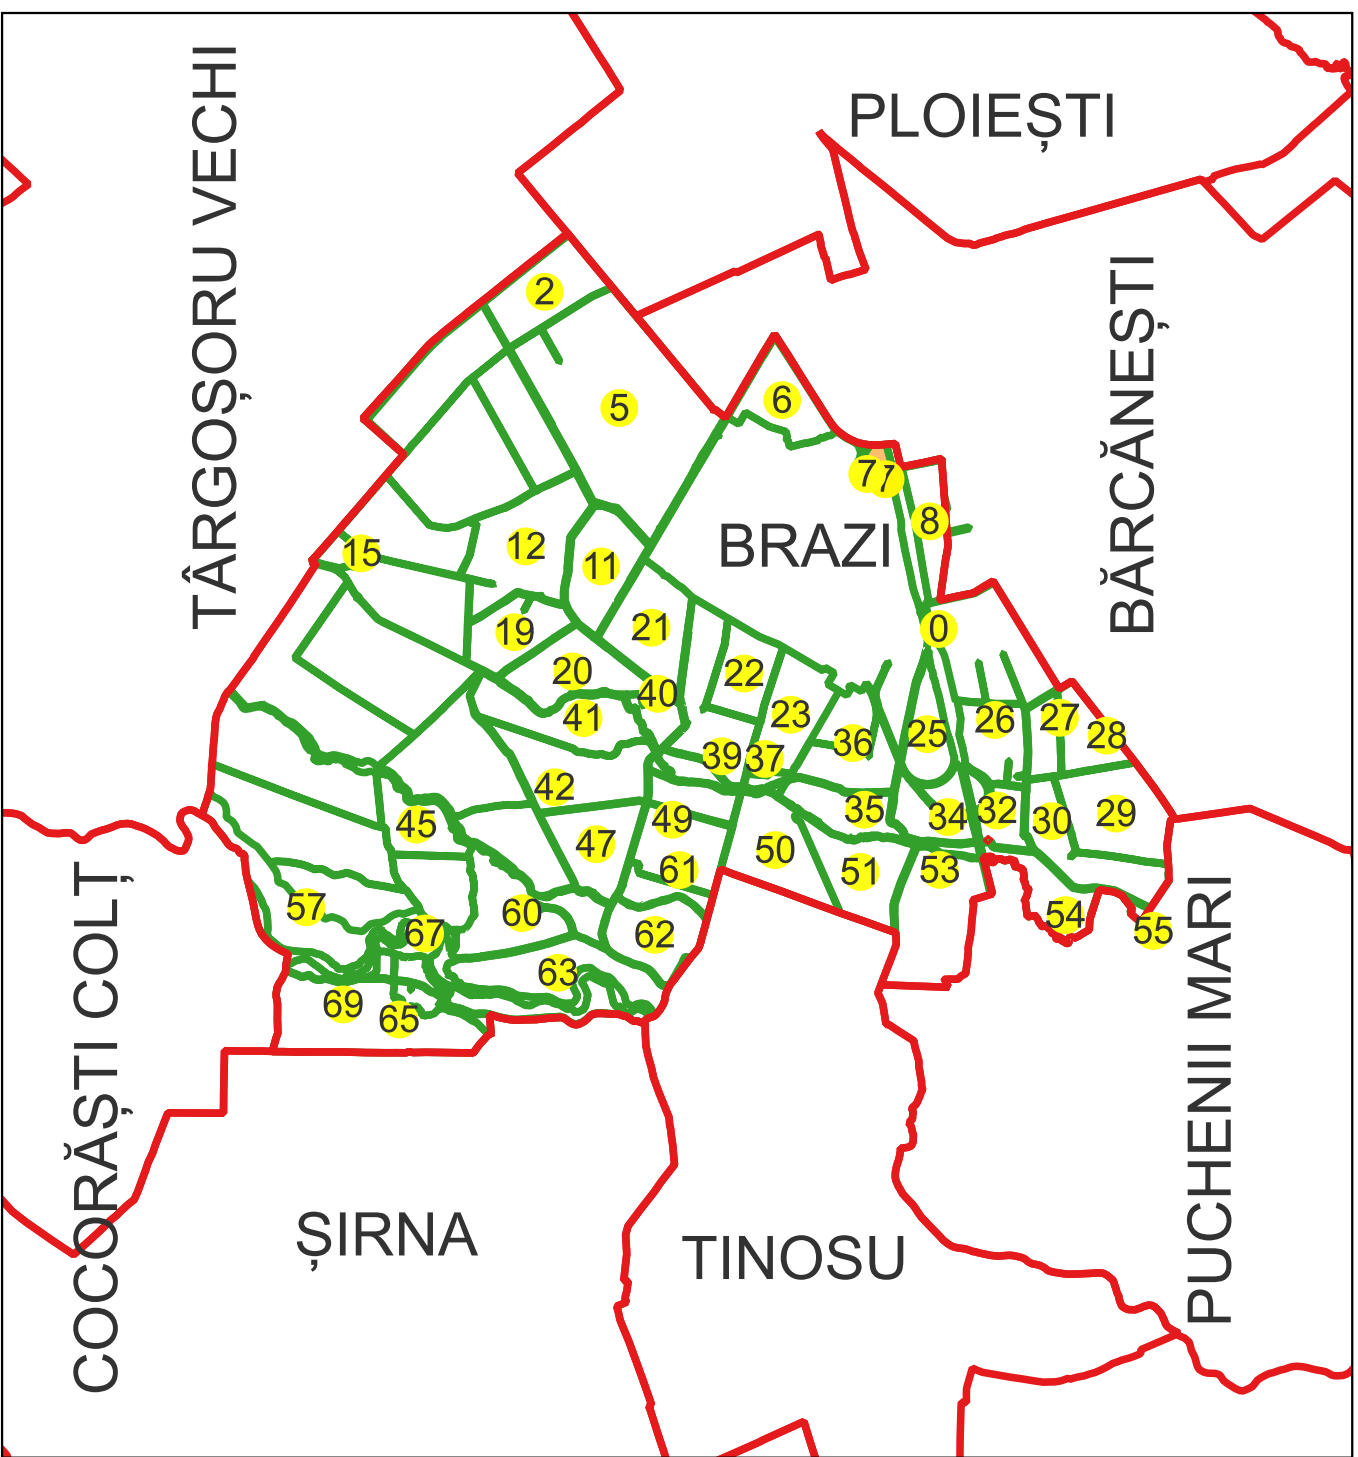

BRAZI

Aa

Băteşti

23

C1

3050

LIMITA UAT

DENUMIRE UAT

Denumire UAT

LIMITA INTRAVILAN

DENUMIRE INTRAVILAN

LIMITA SECTOR CADASTRAL

NUMAR SECTOR CADASTRAL

LIMITA CONSTRUCTII

NUMAR CORP

LIMITA IMOBIL

ID IMOBIL

NUM

Semnat electronic de către Ing.

Mihai-Alexandru Hruza conform

Împunericii nr. 22/22.02.2024

Digitally signed

by Mihai-

Alexandru Hruza

Date: 2025-02-17

09:57:02+02:00

Data 13.02.2025