


PLAN CADASTRAL
UAT: Gherghita, judetul: PRAHOVA, Sect. cad. 0, plansa 1
Scara 1:2000
Sistem de proiectie: stereografic 1970
Spre Publicare

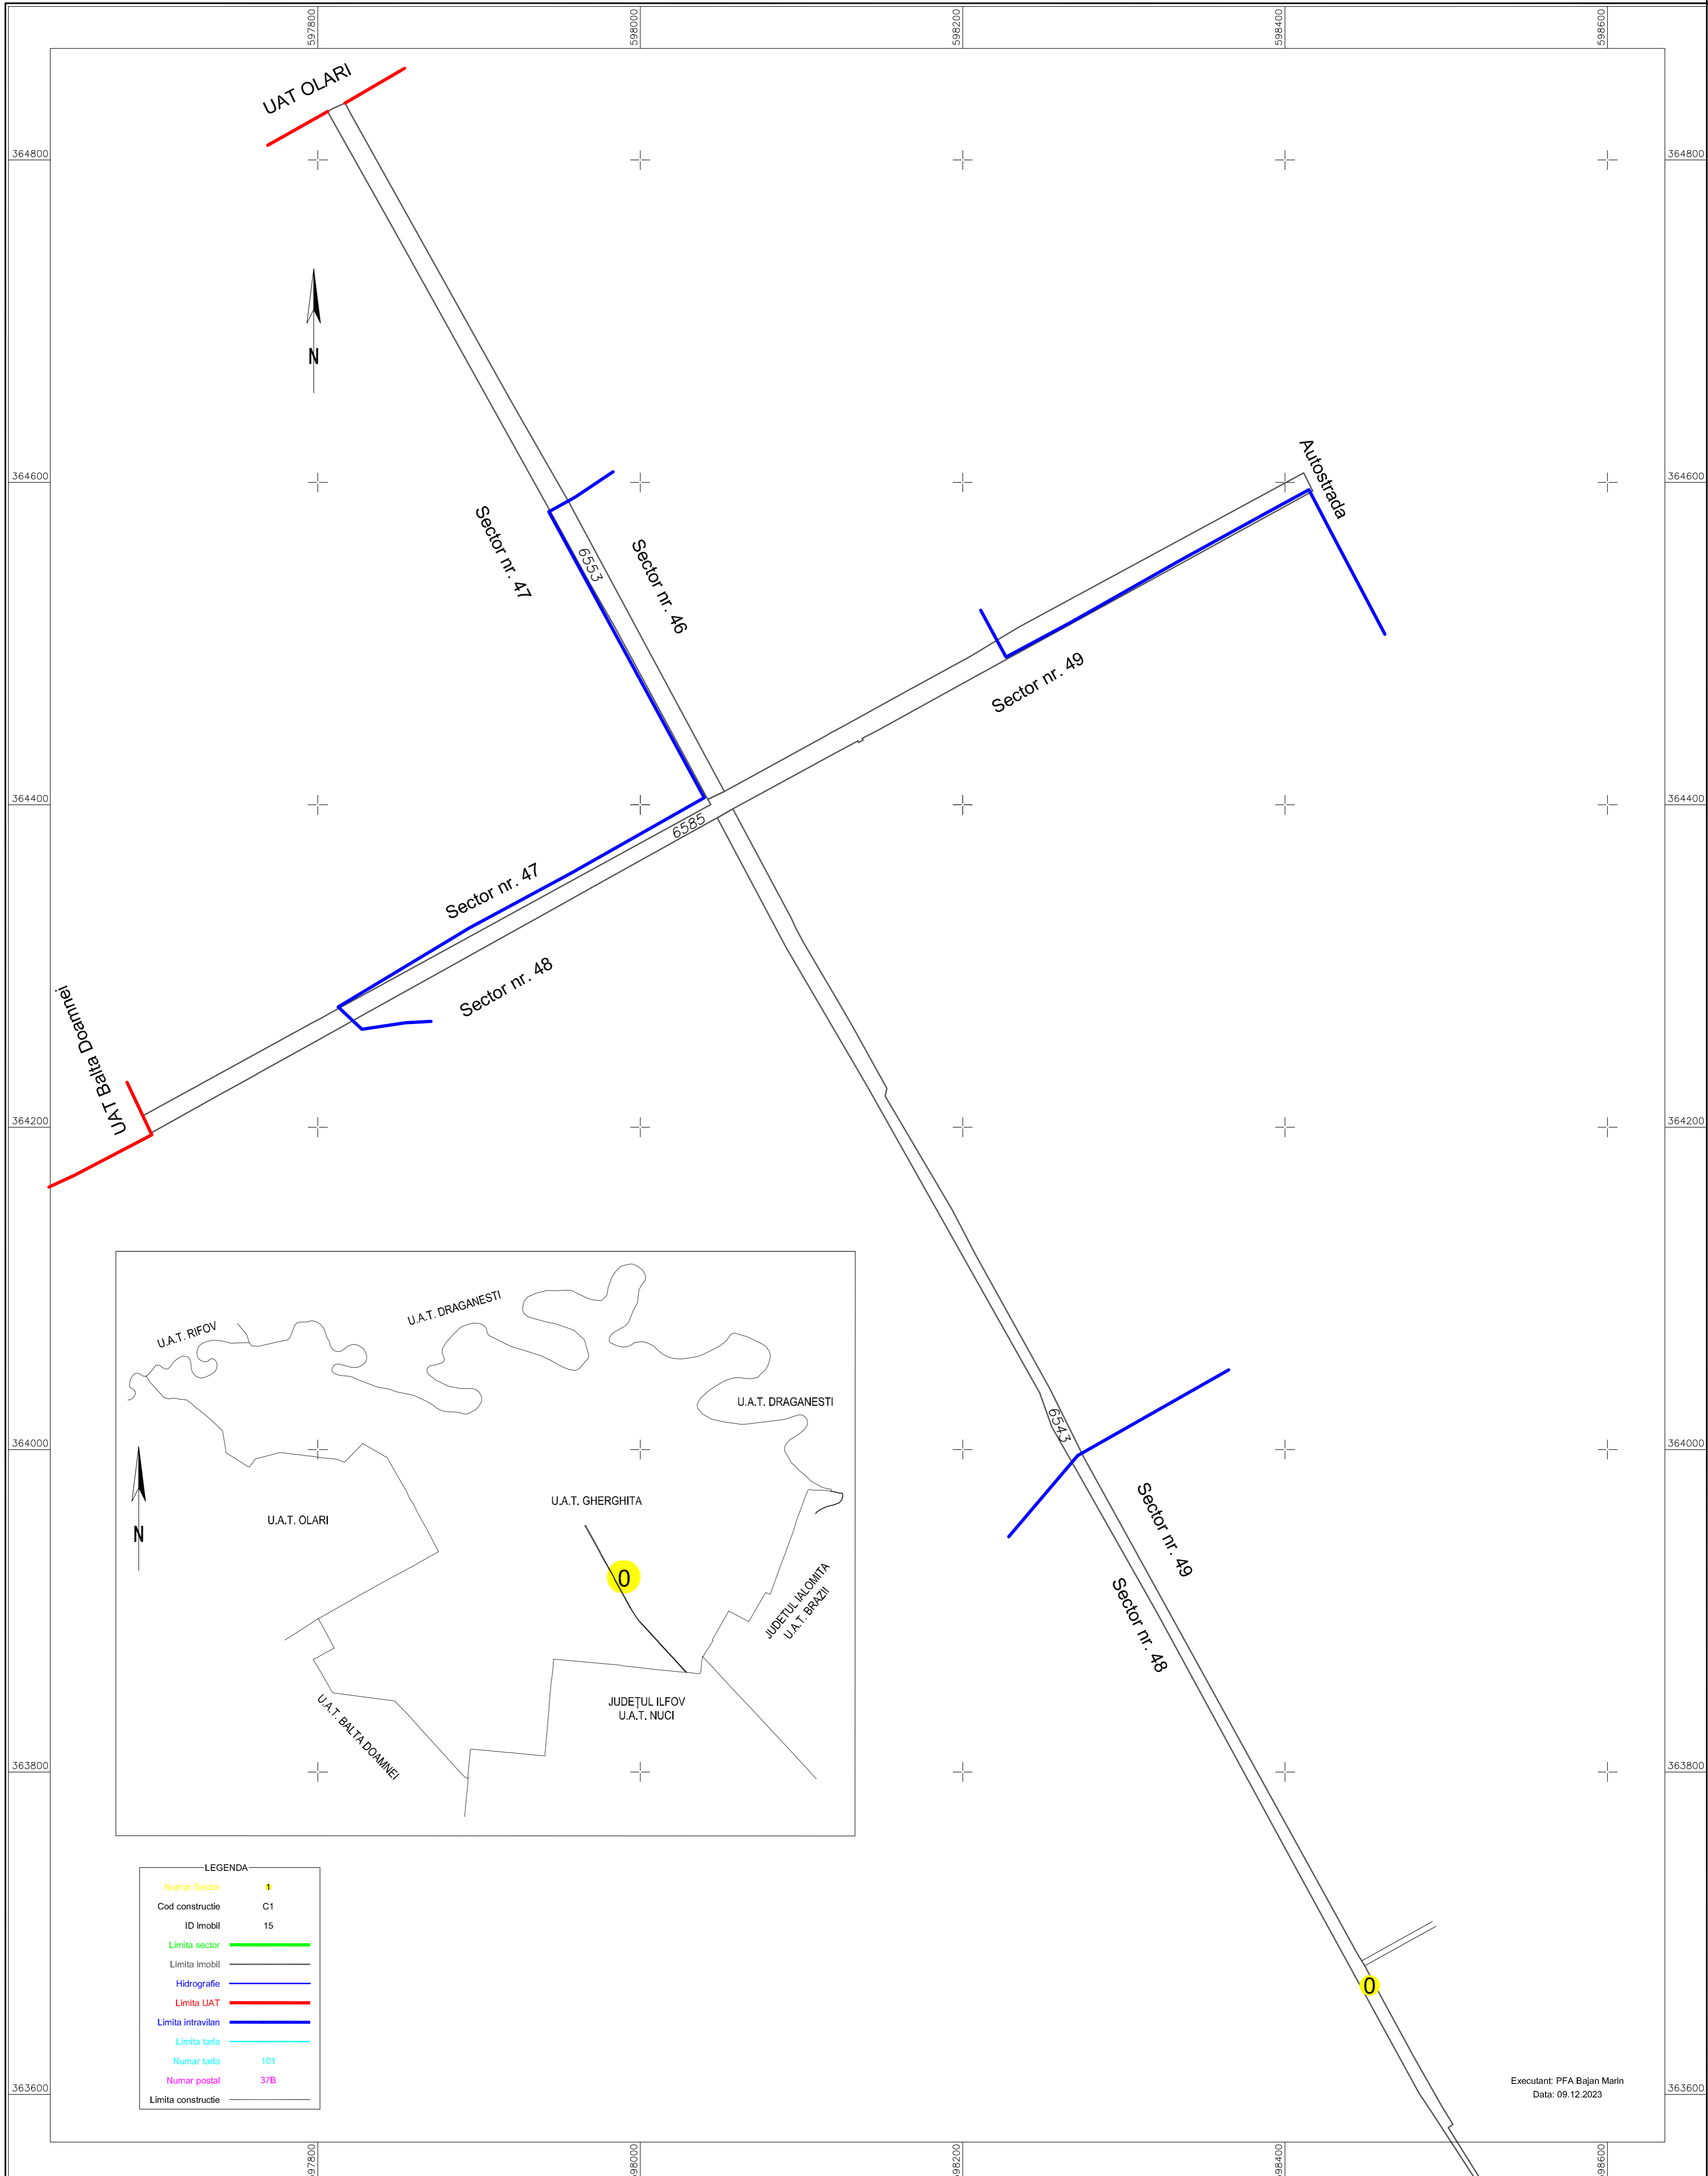



PLAN CADASTRAL

UAT: Gherghita, judetul: PRAHOVA, Sect. cad. 0, plansa 2

Scara 1:2000

Sistem de proiectie: stereografic 1970

Spre Publicare

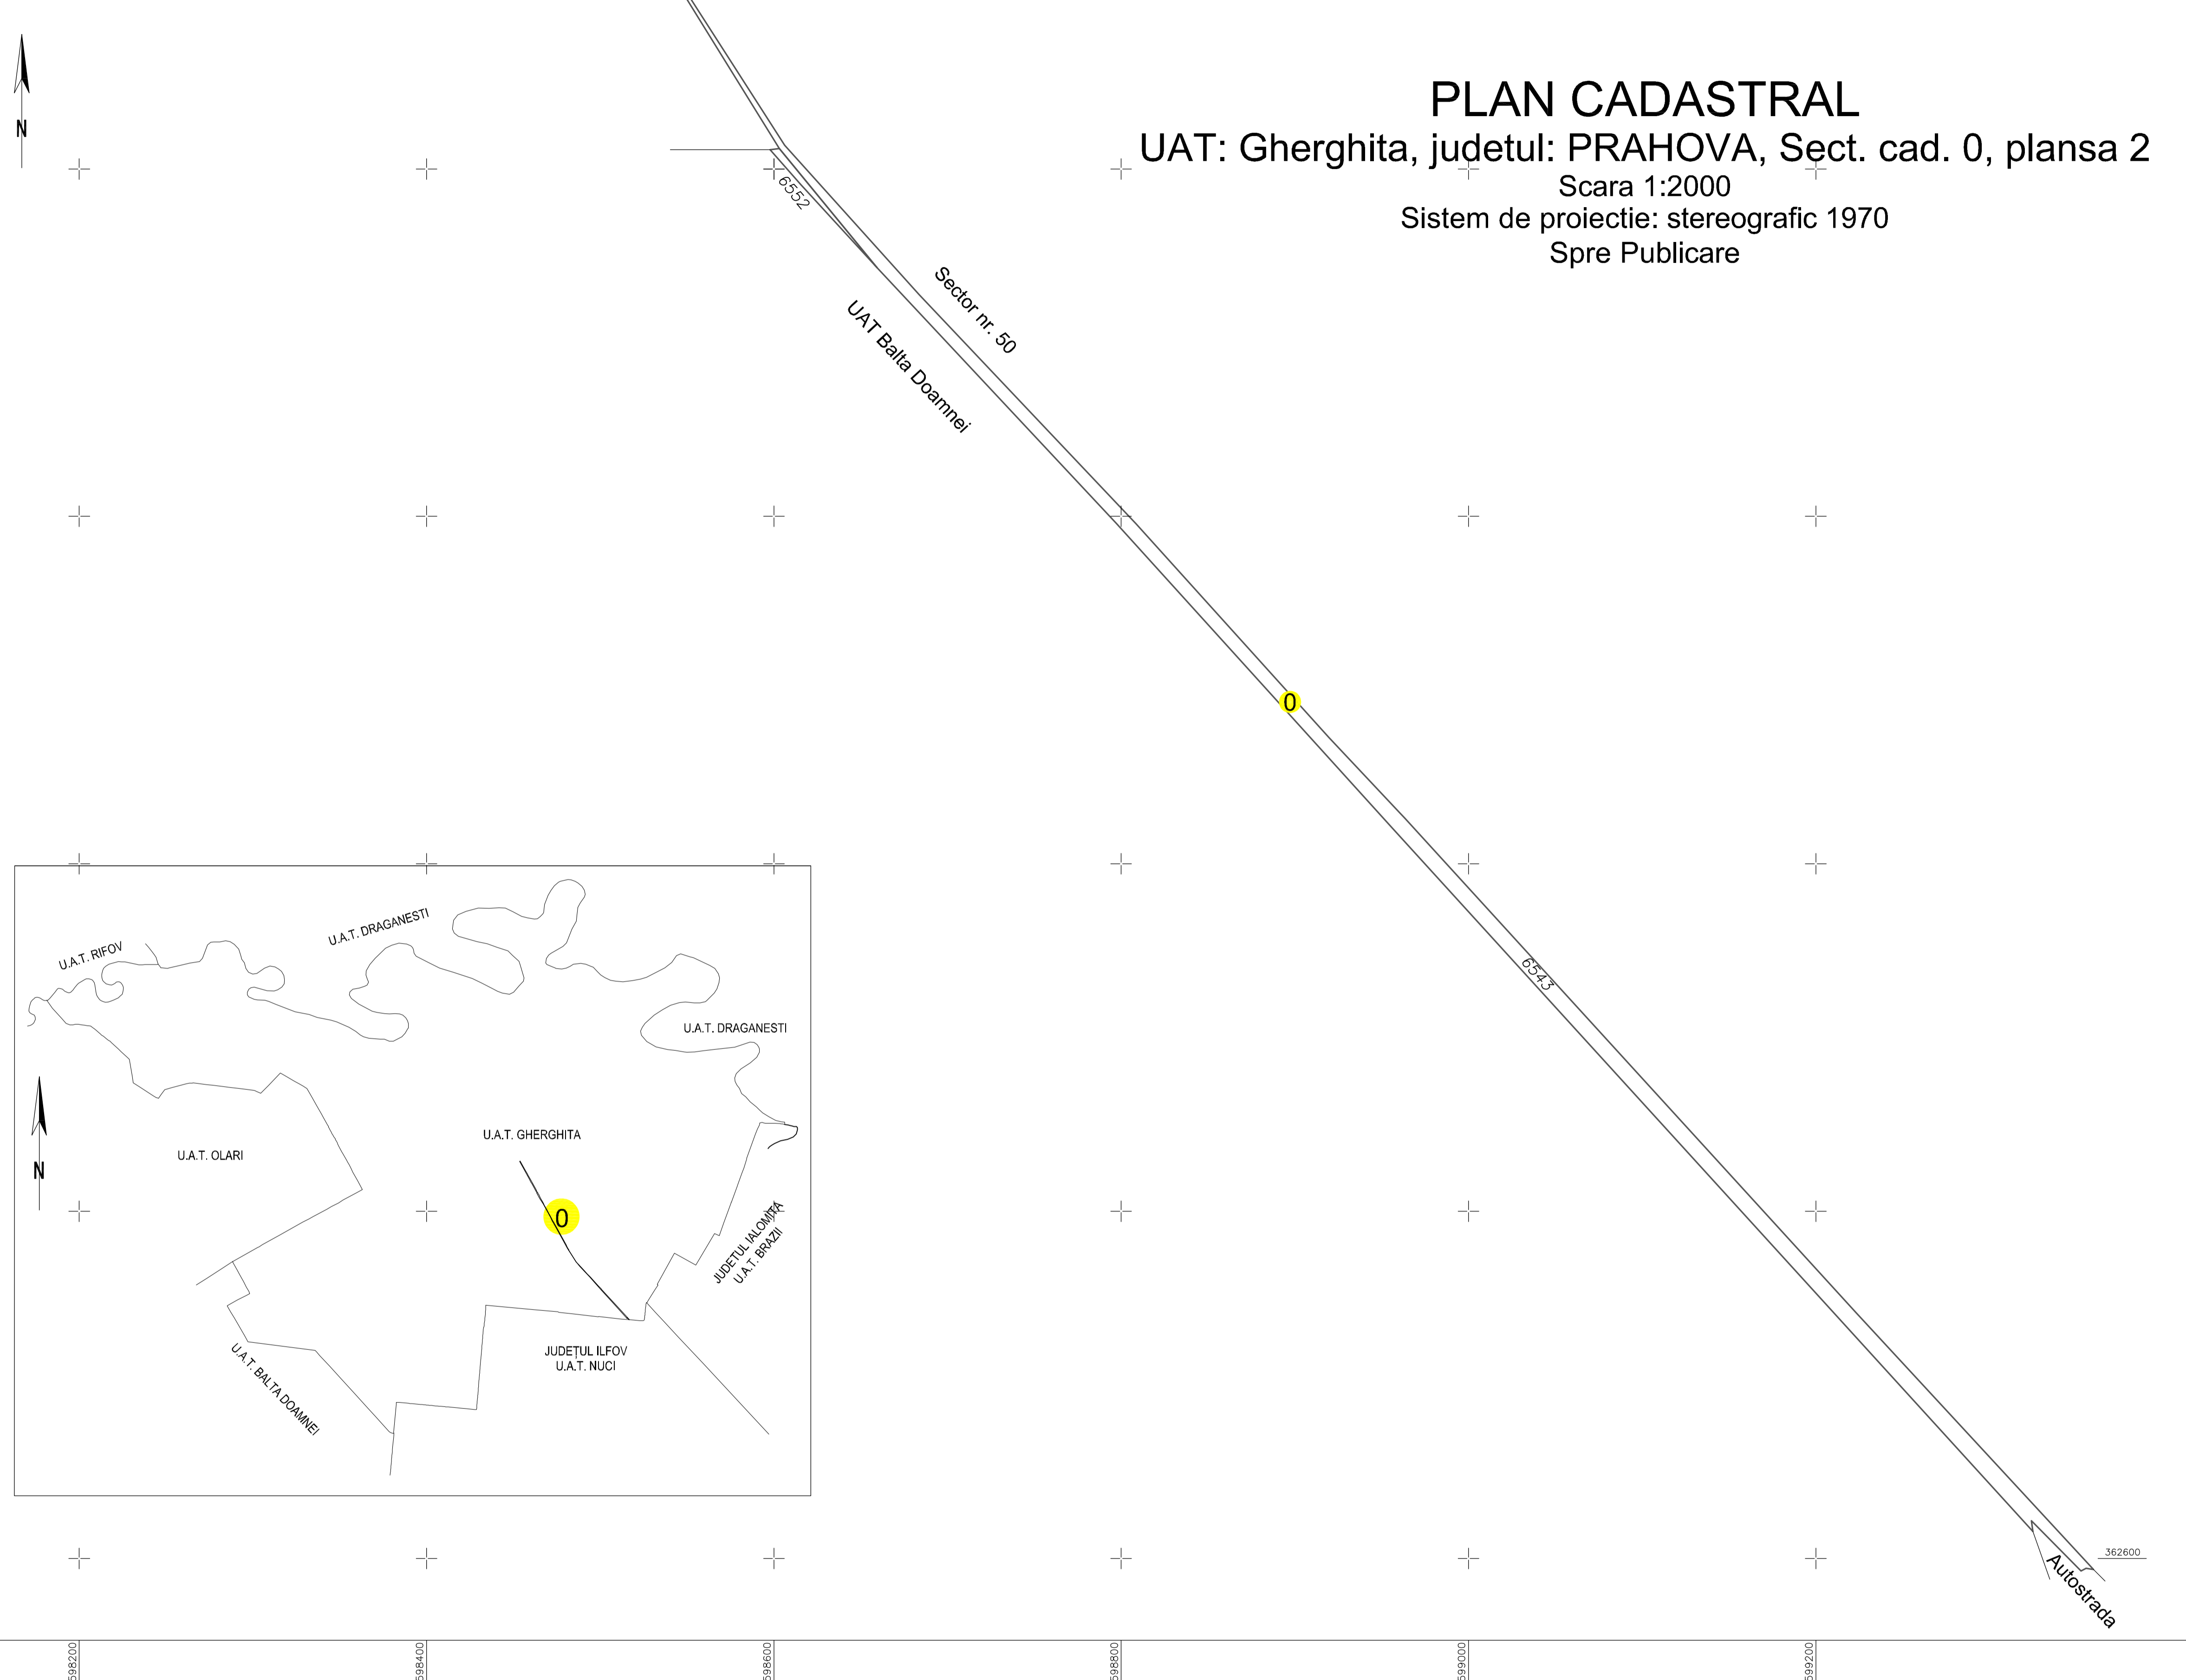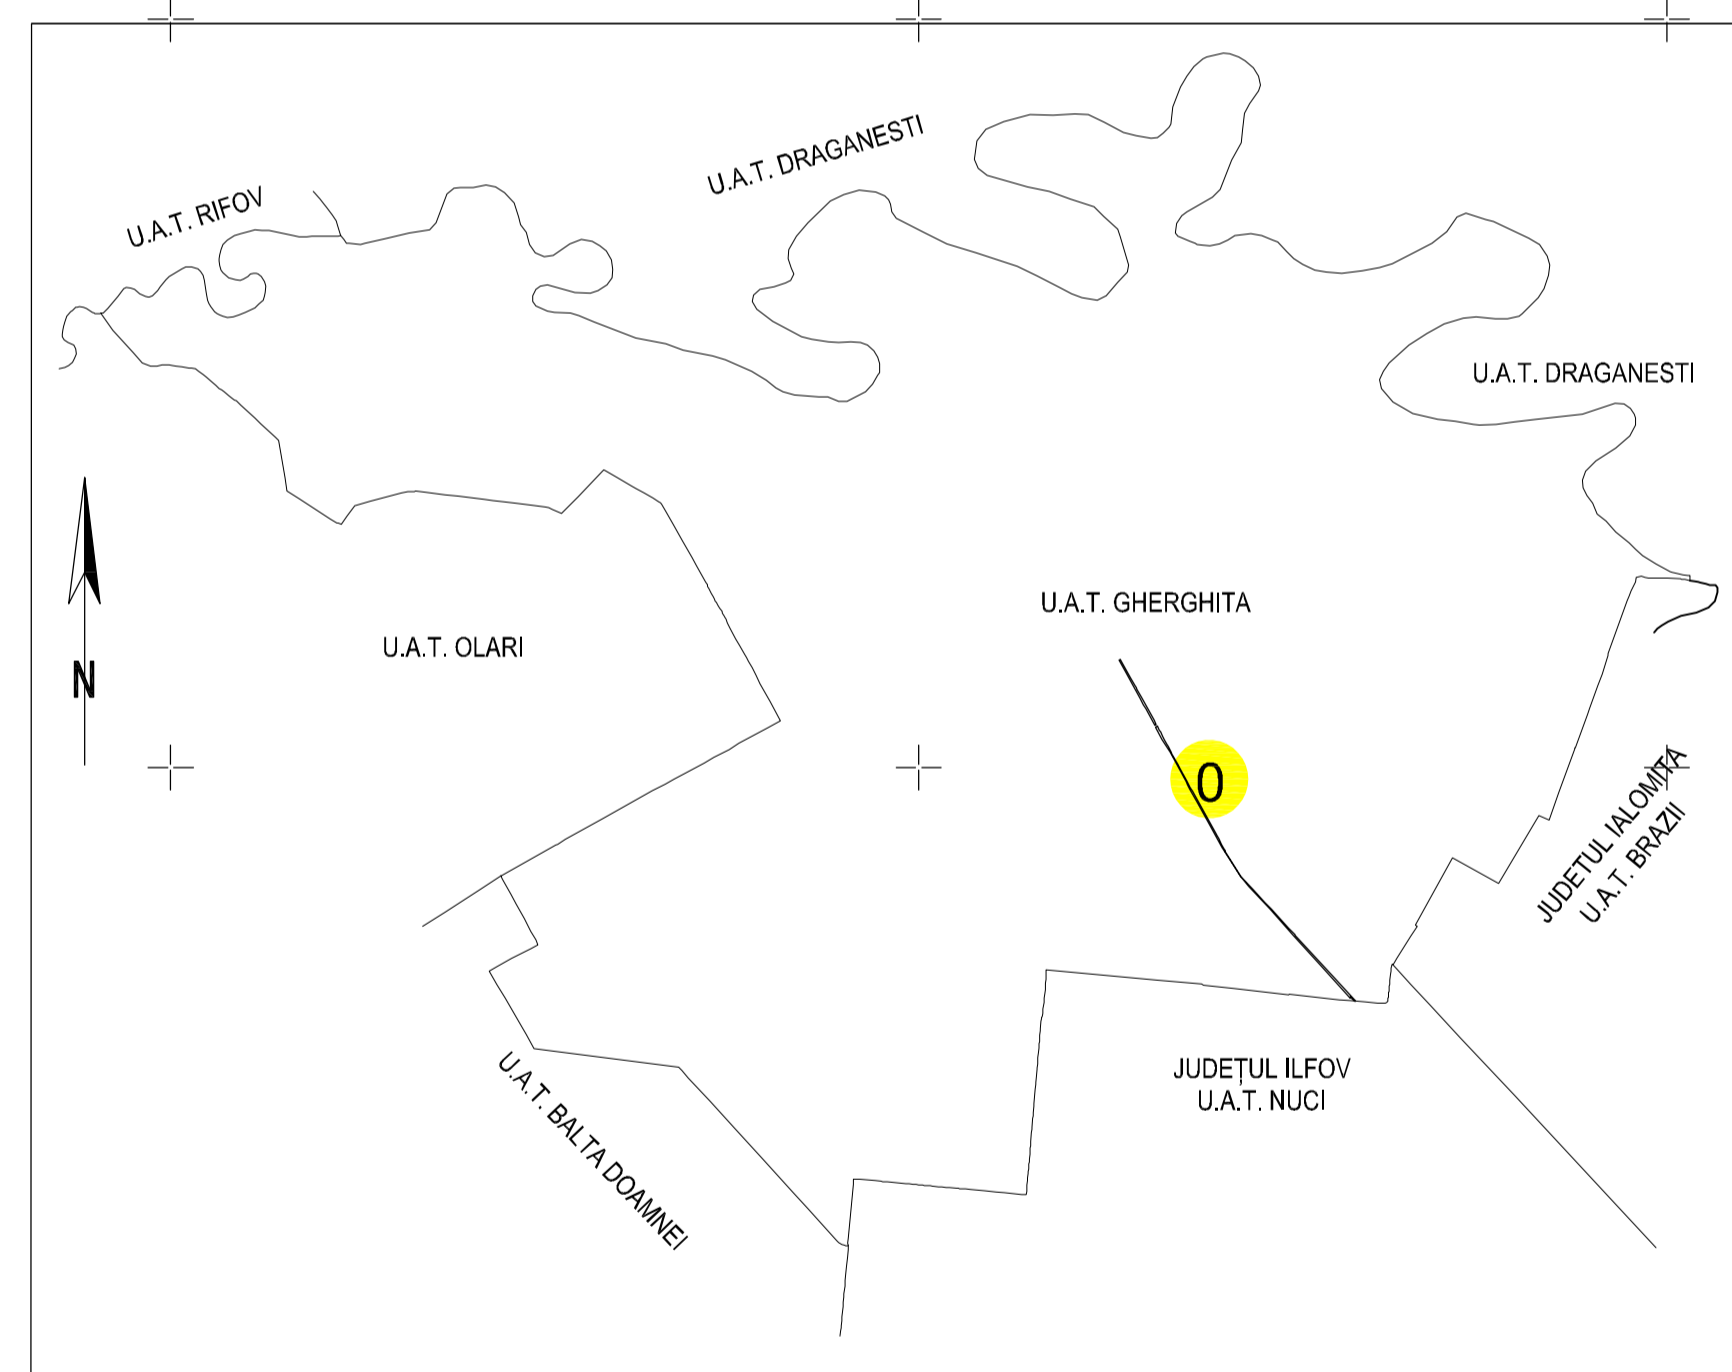

LEGENDA	
Numar Sector	0
Cod constructie	C1
ID Imobil	15
Limita sector	—
Limita imobil	—
Hidrografie	—
Limita UAT	—
Limita intravilan	—
Limita tarla	—
Numar tarla	101
Numar postal	37B
Limita constructie	—



PLAN CADASTRAL

UAT: Gherghita, judetul: PRAHOVA, Sect. cad. 0, plansa 2

Scara 1:2000

Sistem de proiectie: stereografic 1970

Spre Publicare

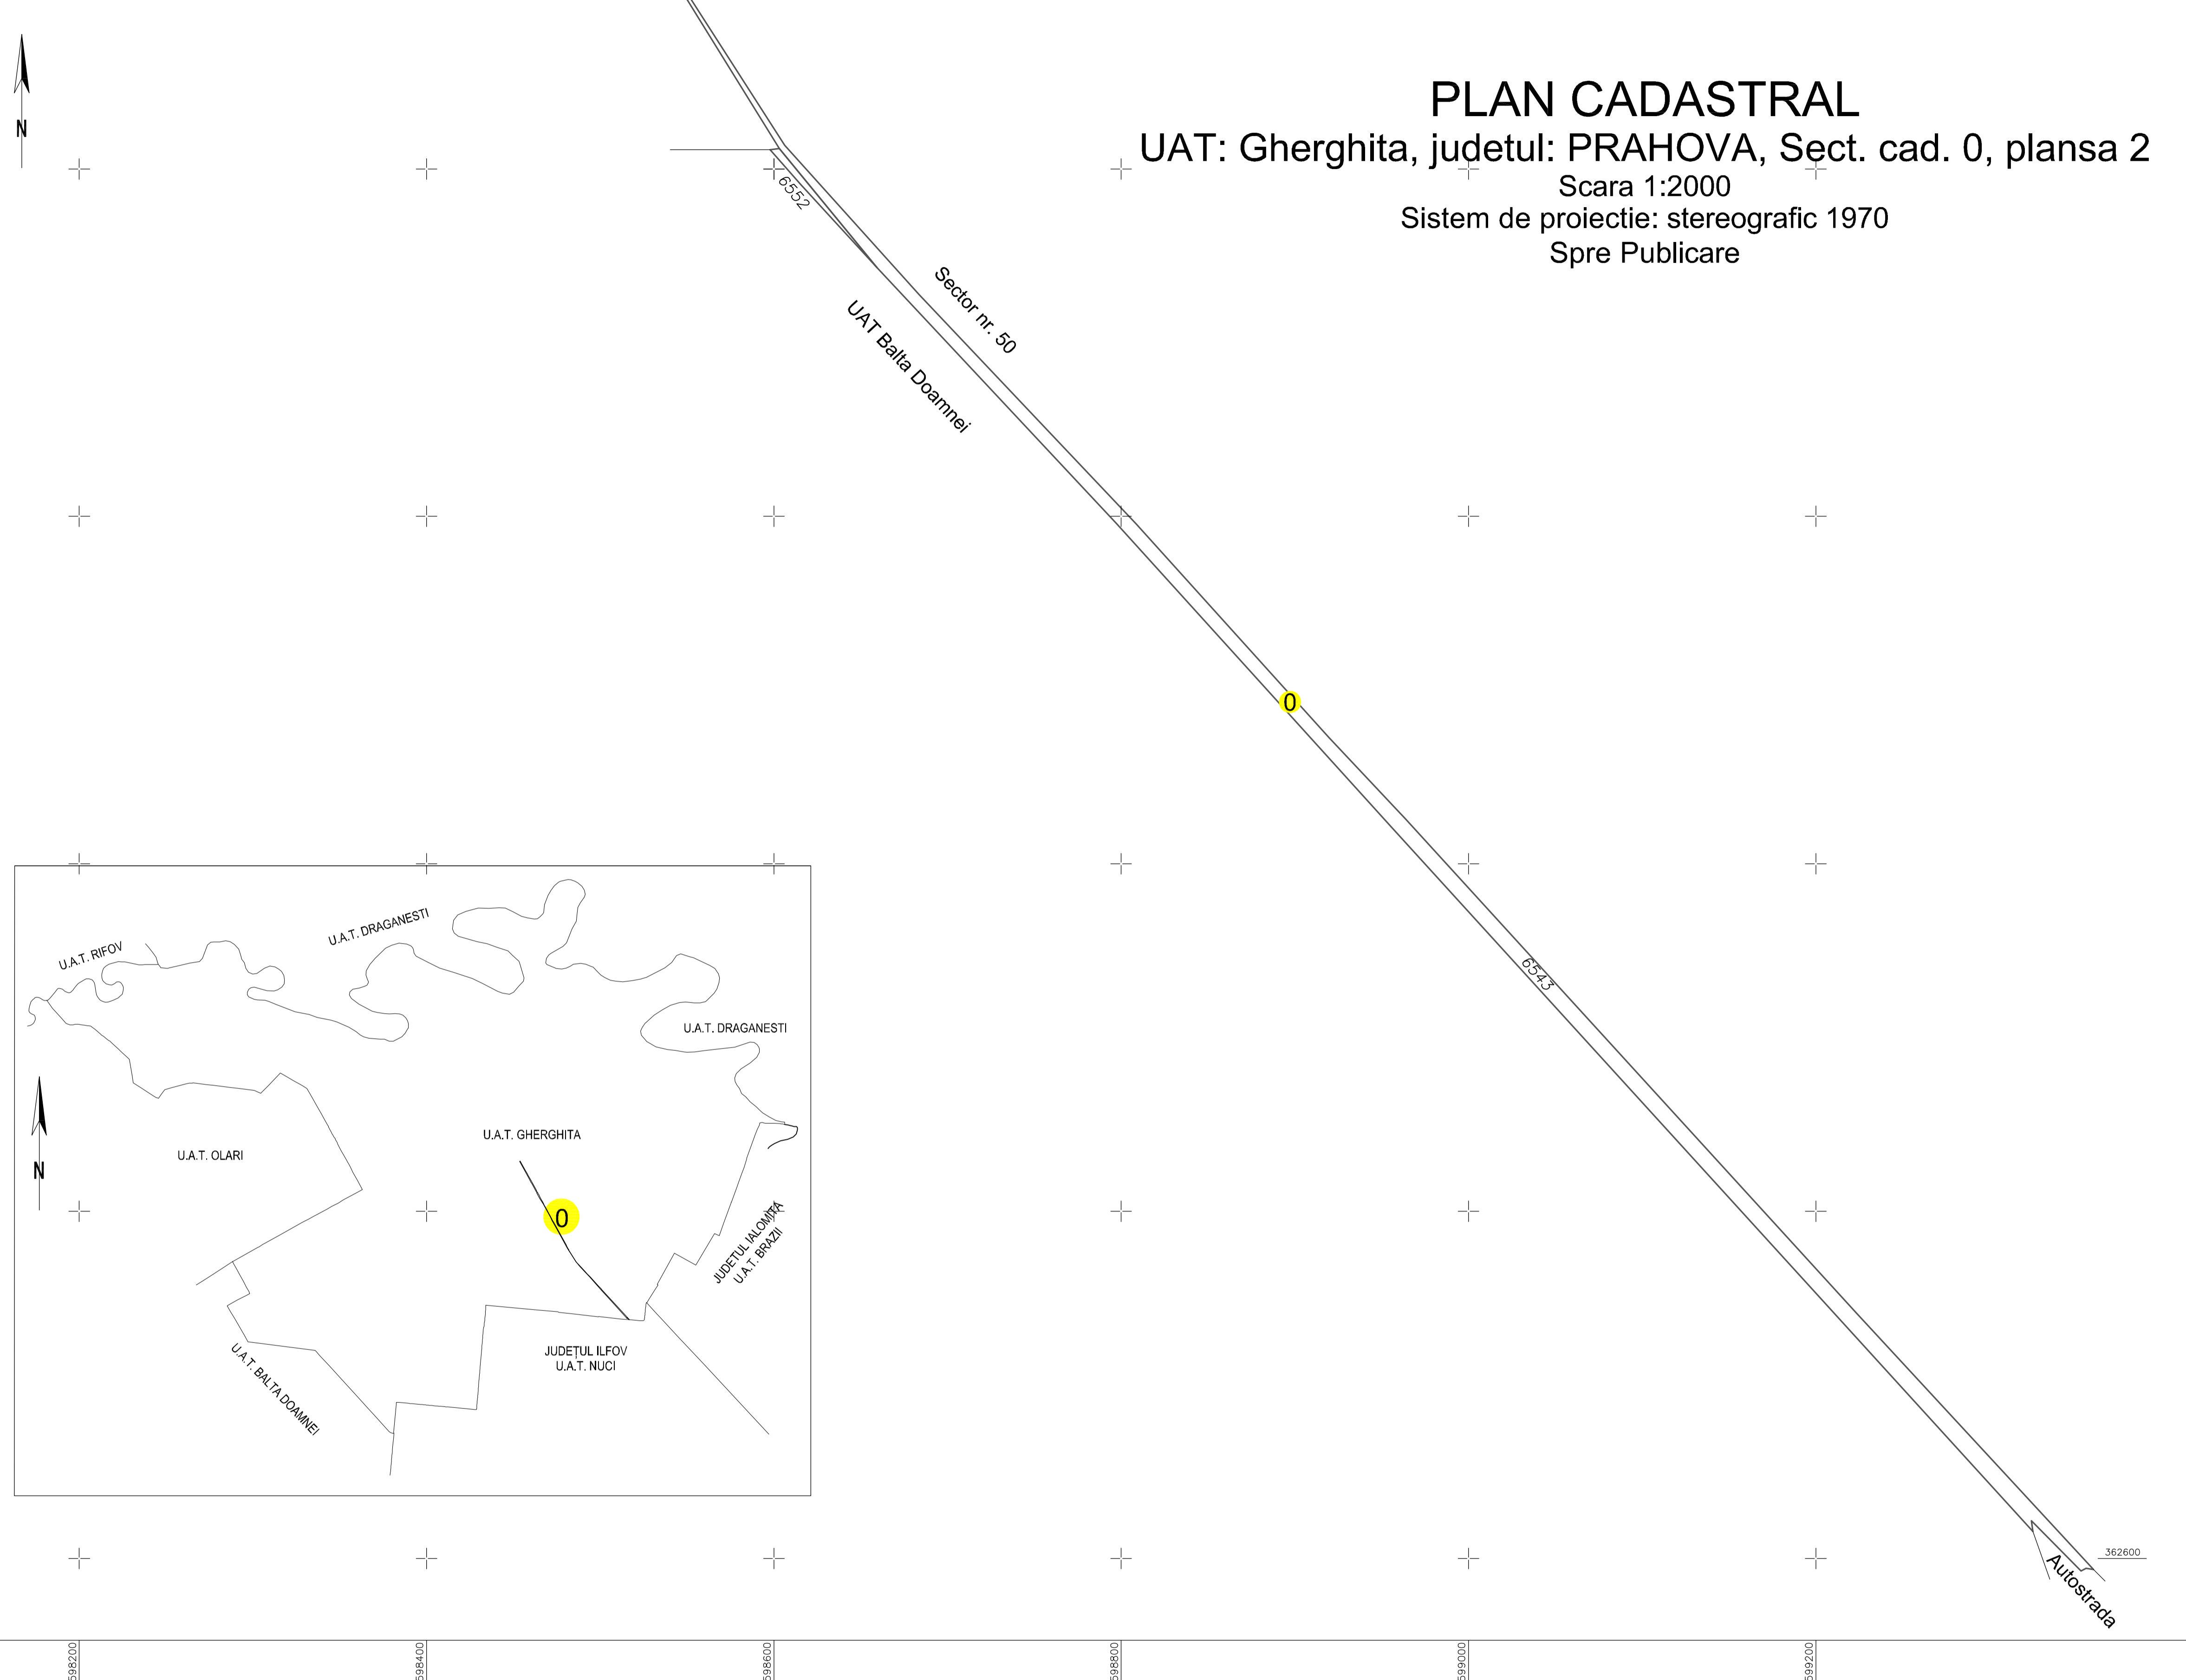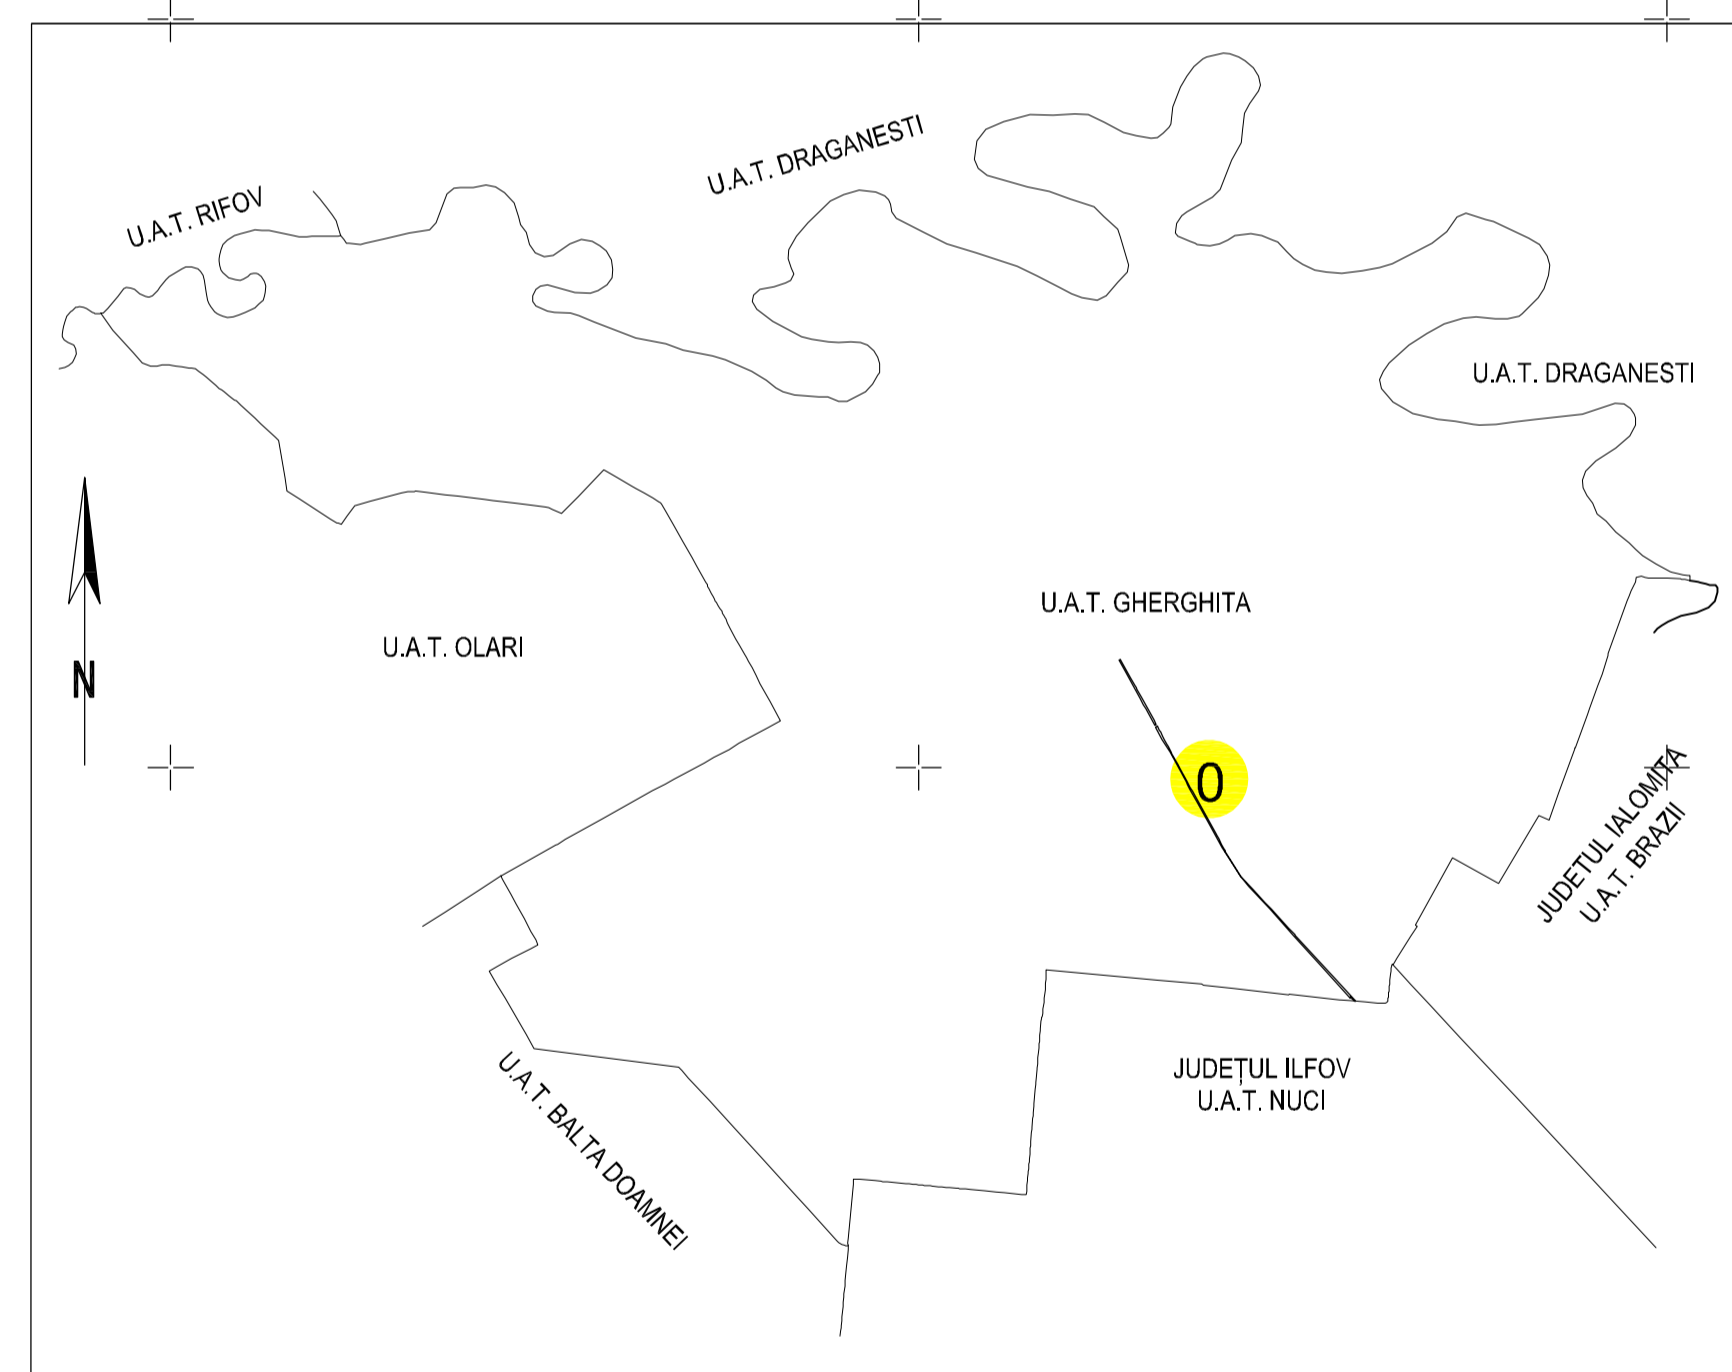

LEGENDA	
Numar Sector	0
Cod constructie	C1
ID Imobil	15
Limita sector	—
Limita imobil	—
Hidrografie	—
Limita UAT	—
Limita intravilan	—
Limita tarla	—
Numar tarla	101
Numar postal	37B
Limita constructie	—