



**LEGENDA**

Nume Sector	●
Cod constructie	C1
ID imobil	15
Limita sector	—
Limita imobil	—
Hidrografe	—
Limita UAT	—
Limita intravilan	—
Linia tarie	—
Numar tarie	101
Numar postel	378
Limita constructie	—


# PLAN CADASTRAL

UAT: Gherghita, judetul: PRAHOVA, Sect. cad. 0, plansa 2

Scara 1:2000


Sistem de proiectie: stereografic 1970

Spre Publicare

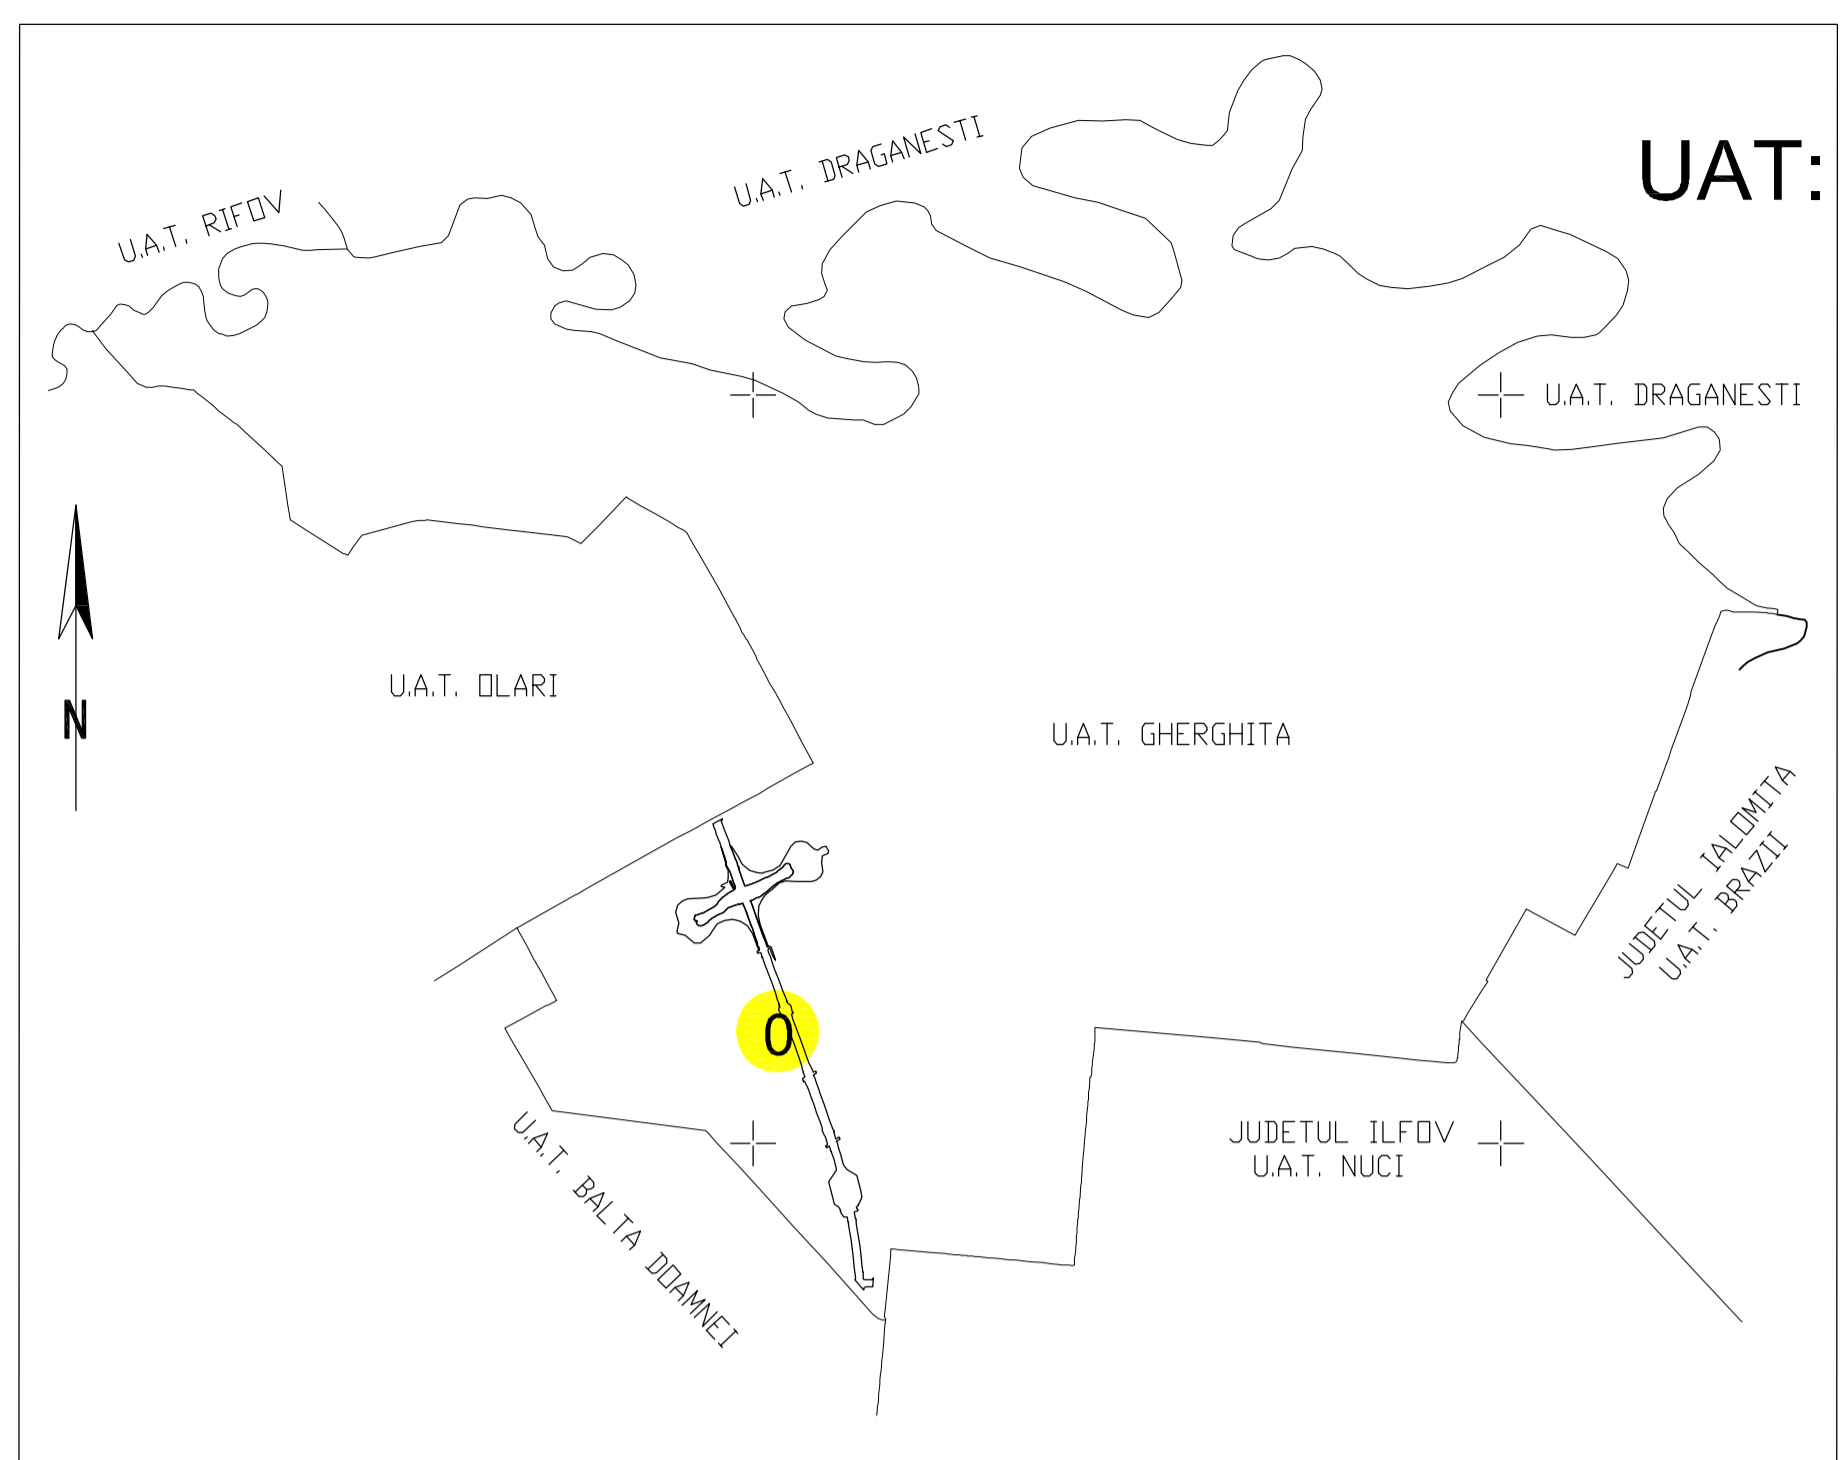

363000  
362800  
362600  
362400  
5998600  
5998800  
5999000  
5999200  
5999400  
5999600

LEGENDA	
Numar Sector	0
Cod constructie	C1
ID imobil	15
Limita sector	—
Limita imobil	—
Hidrografe	—
Limita UAT	—
Limita intravilan	—
Limita tarla	—
Numar tarla	101
Numar postal	37B
Limita constructie	—

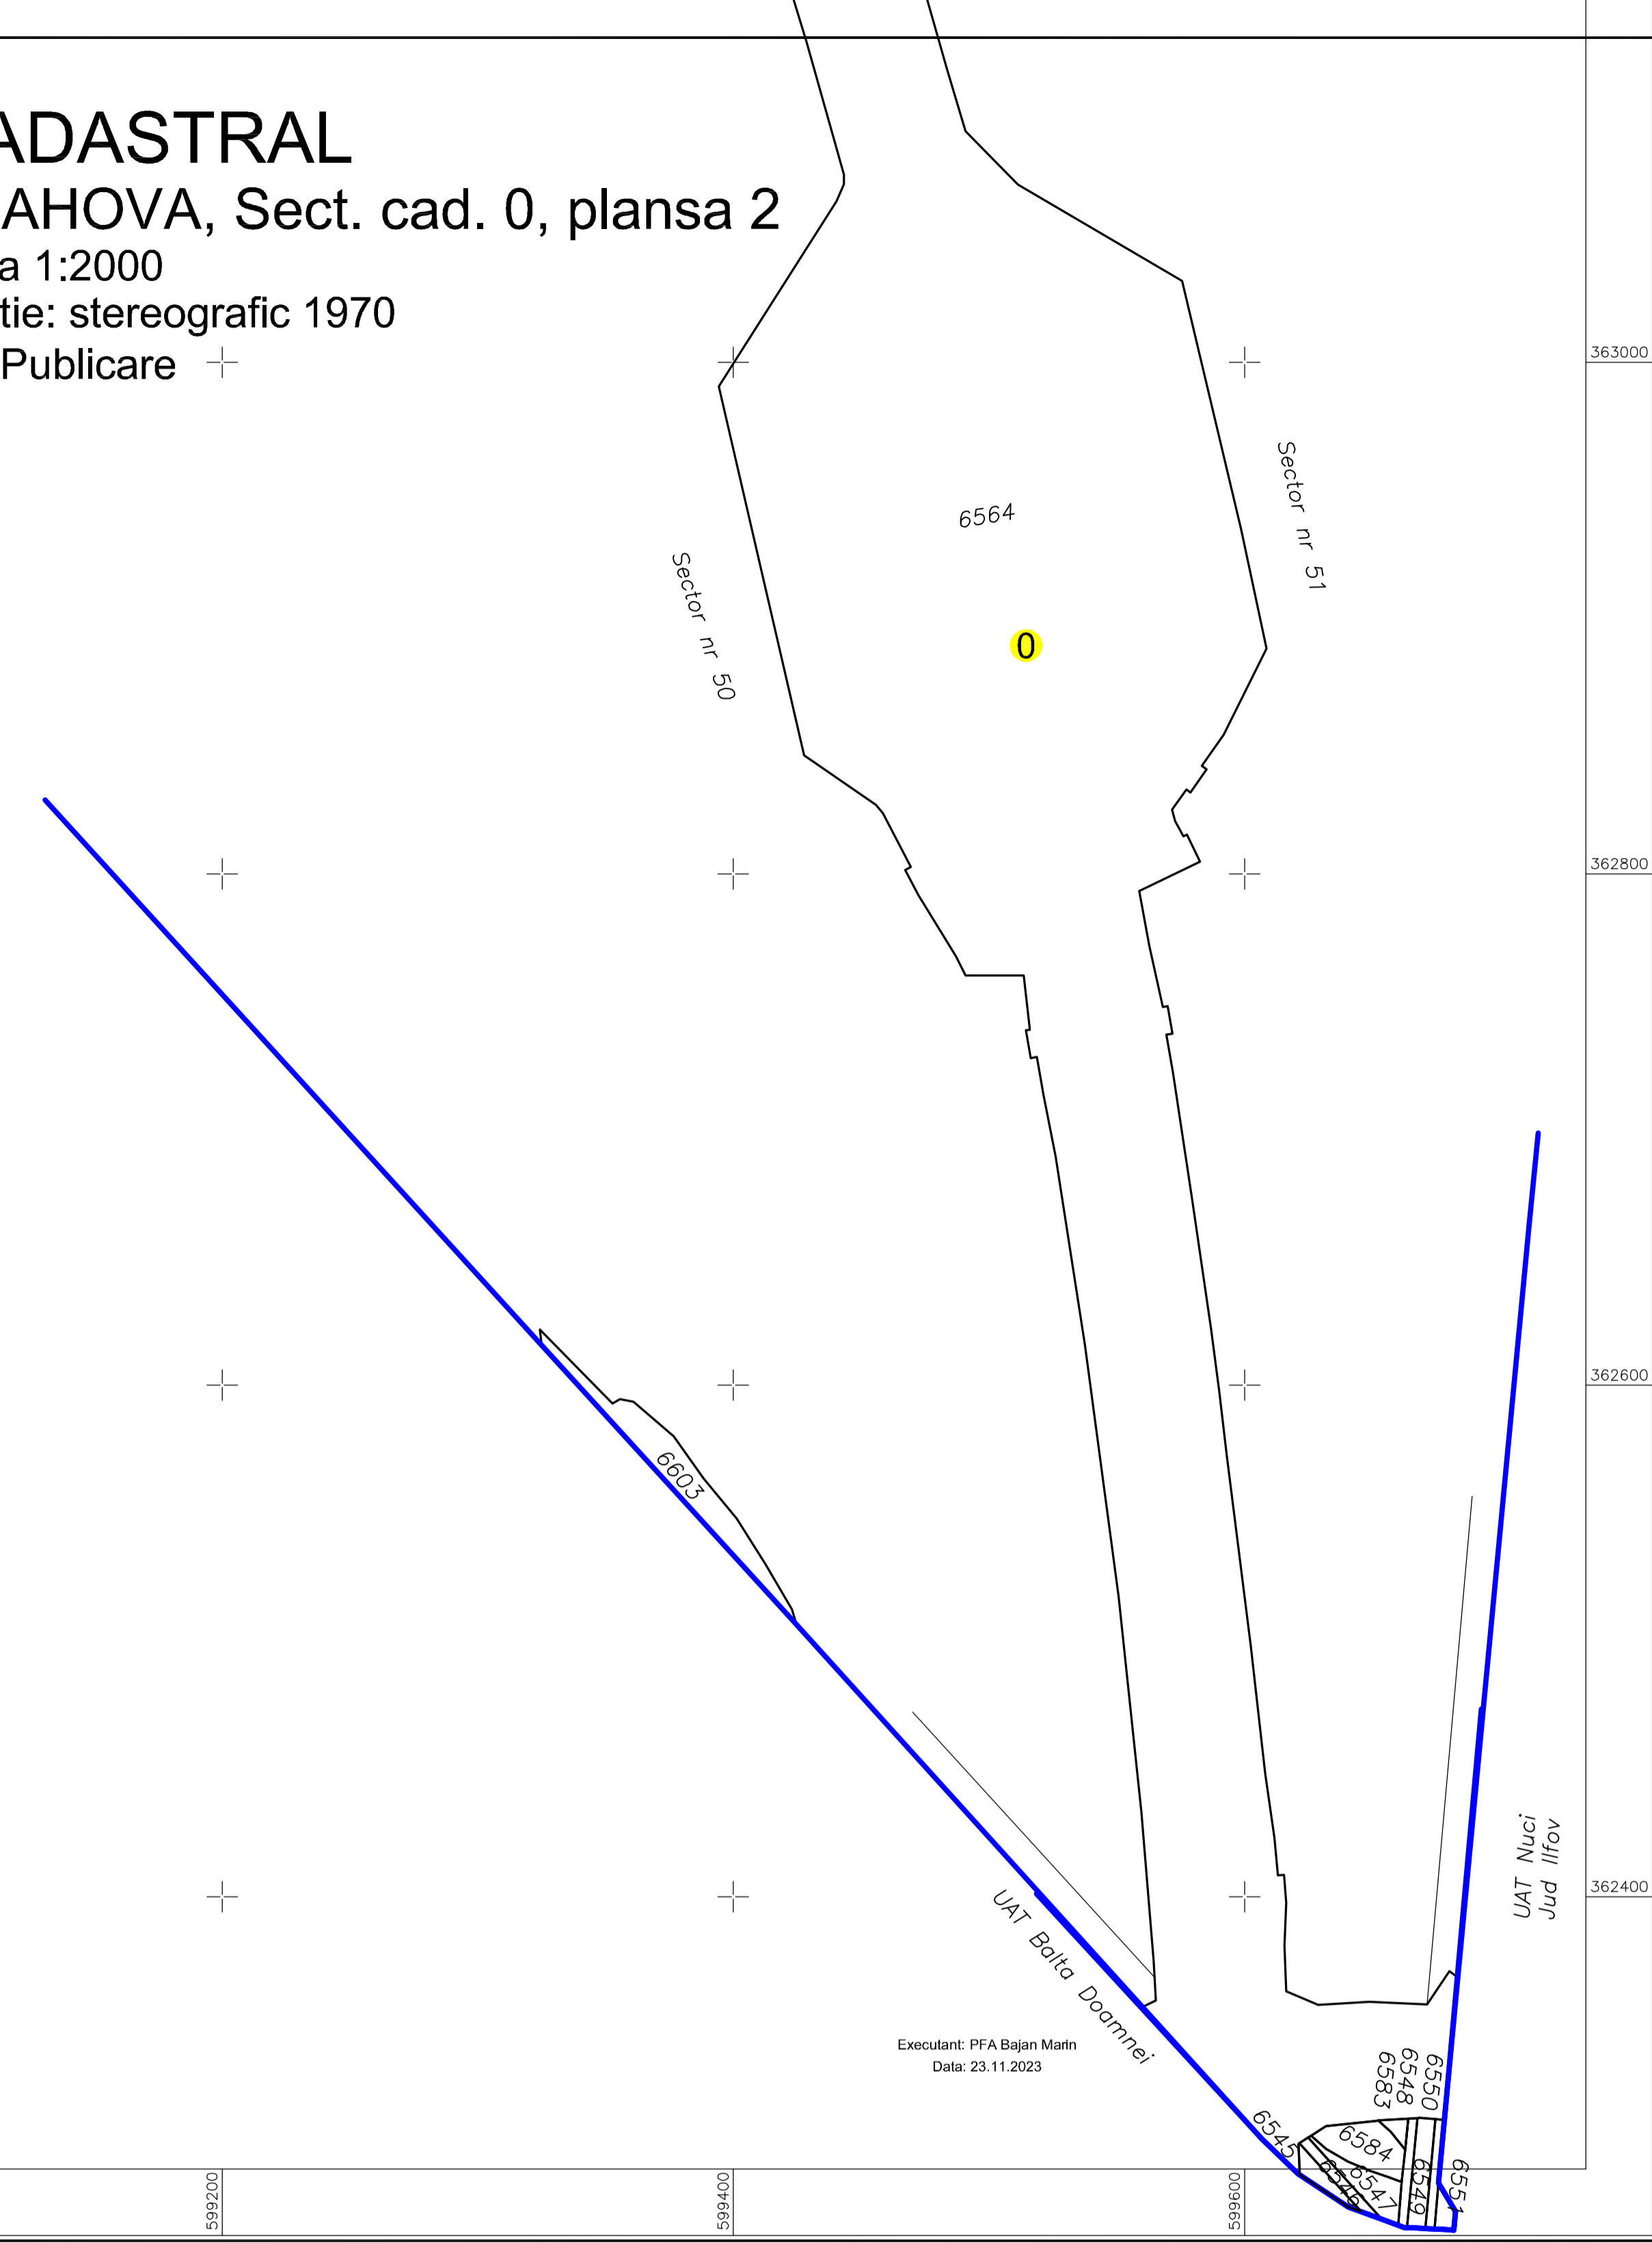

363000  
362800  
362600  
362400  
5998600  
5998800  
5999000  
5999200  
5999400  
5999600

Executant: PFA Bajan Marin  
Data: 23.11.2023