


# PLAN CADASTRAL

UAT: Gherghita, judetul: PRAHOVA, Sect. cad. 0, plansa 1  
 Scara 1:2000  
 Sistem de proiectie: stereografic 1970  
 Spre Publicare

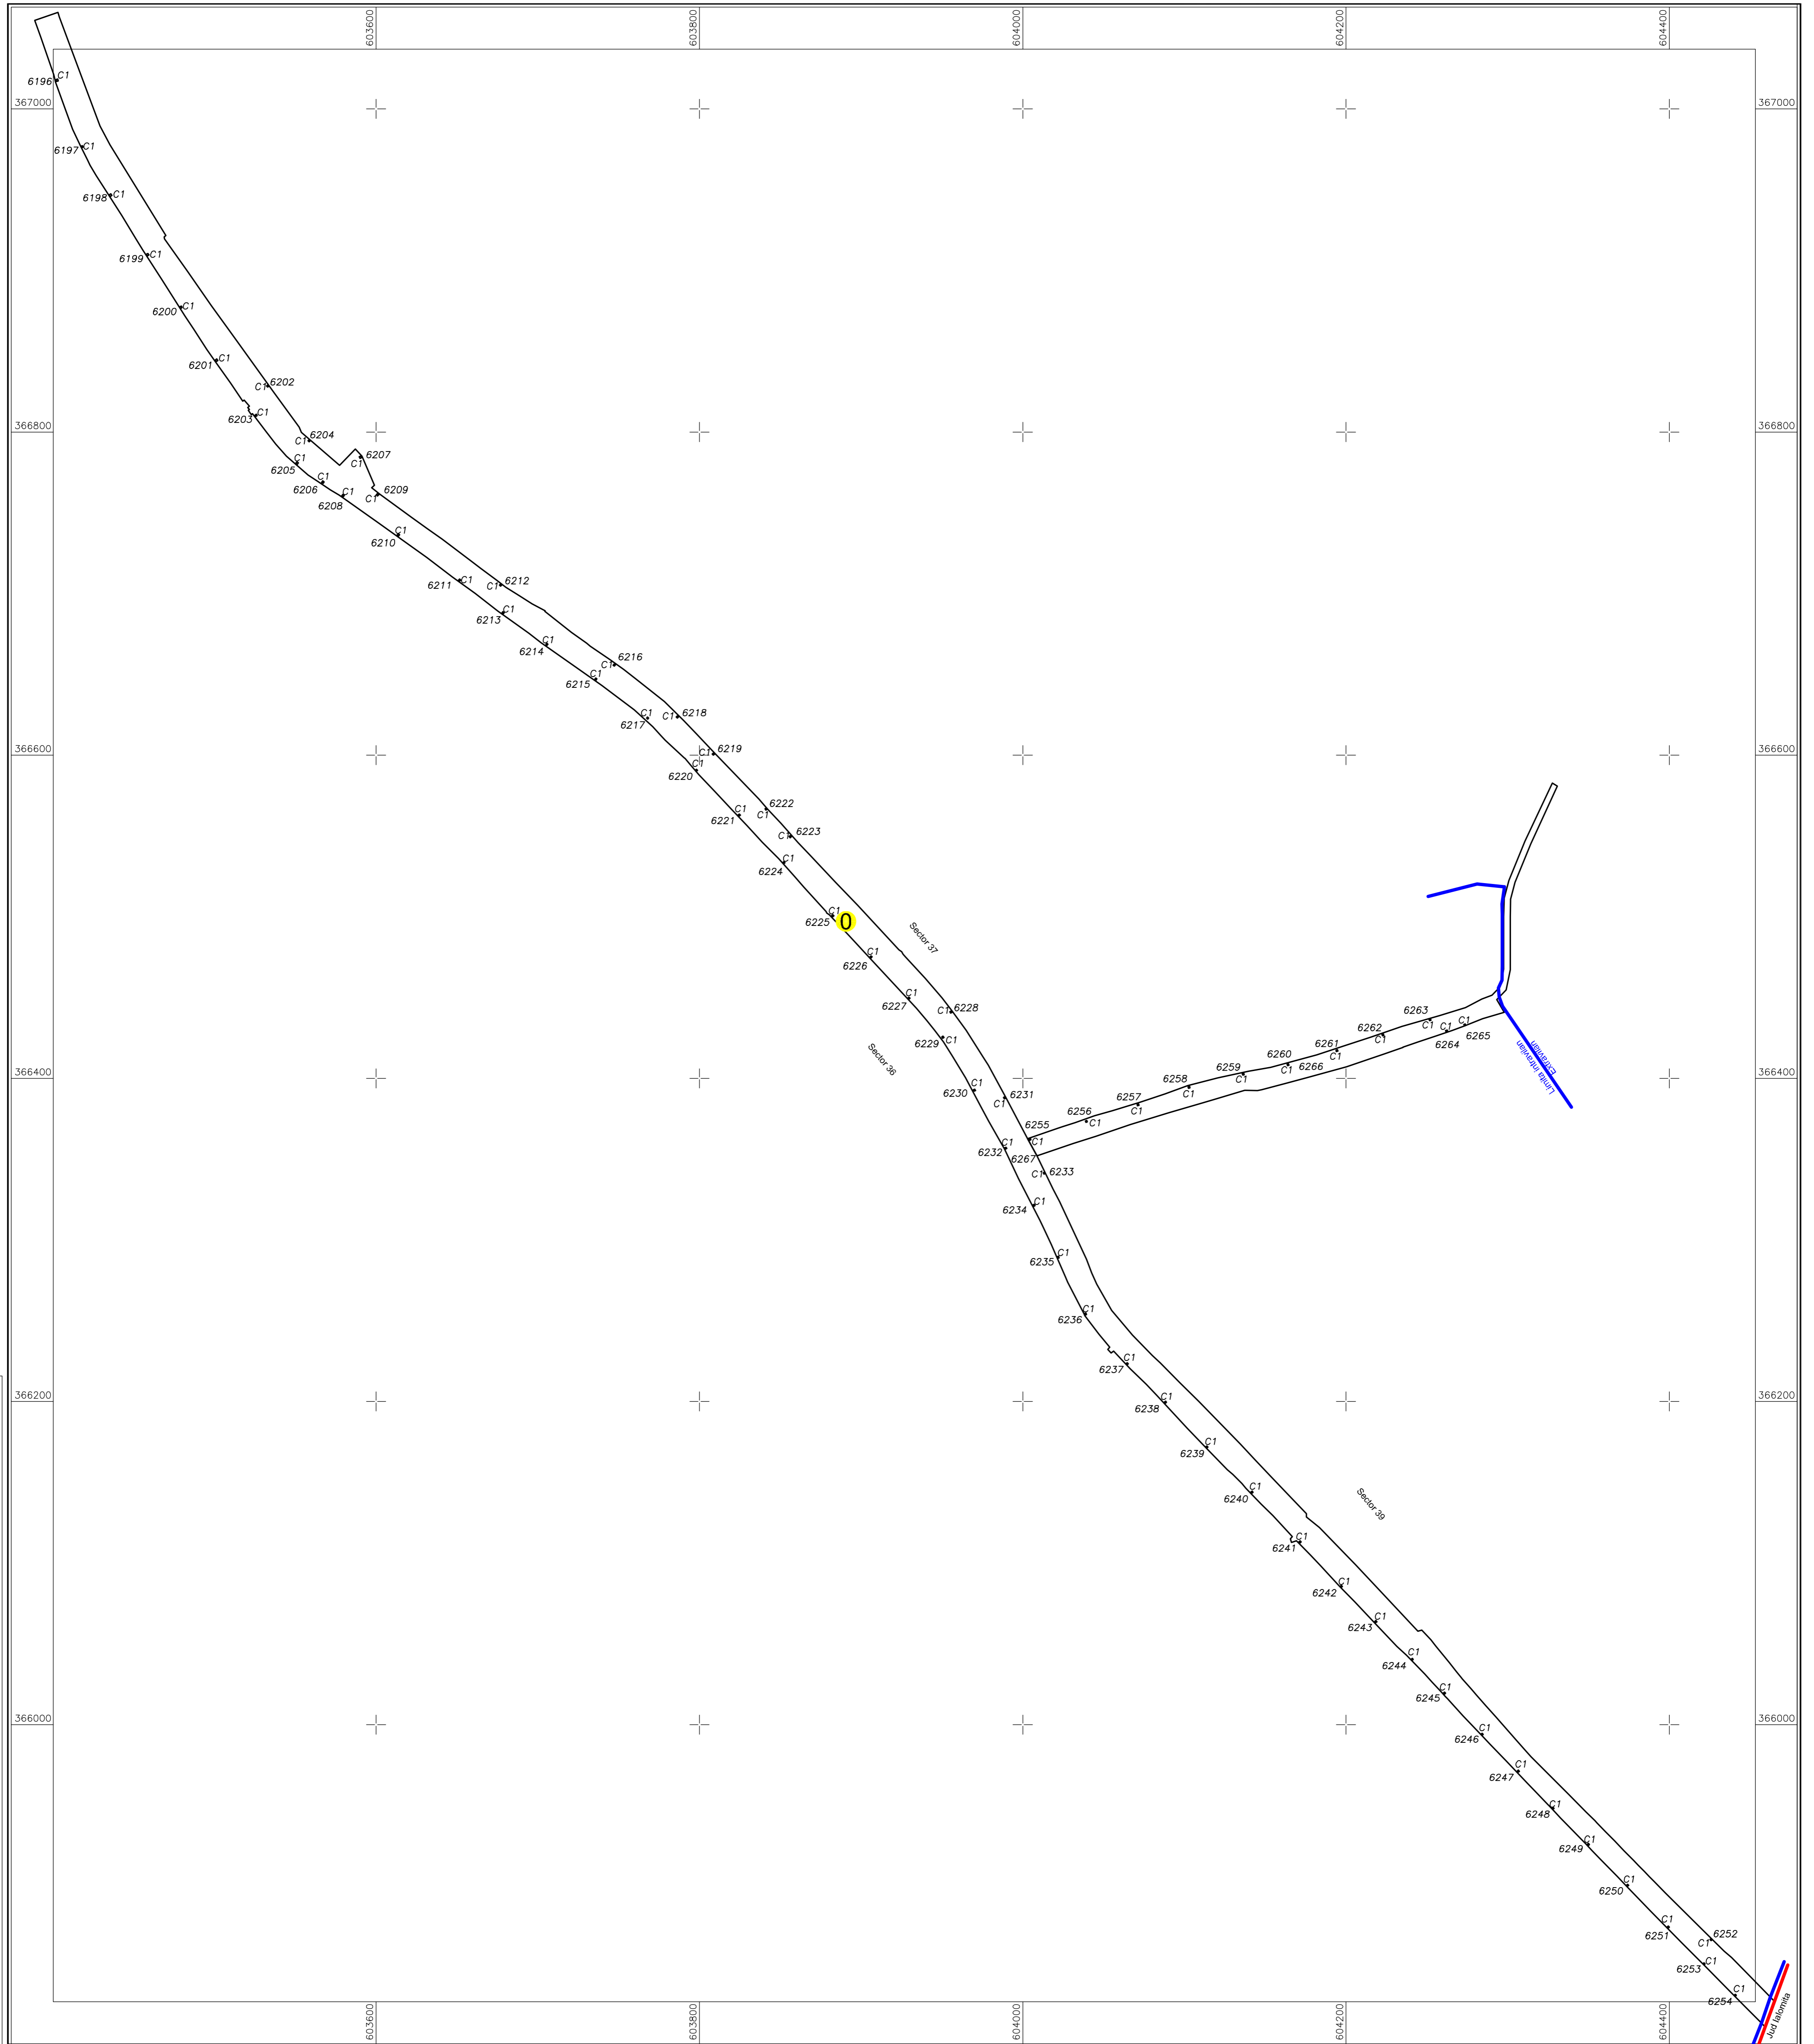

**LEGENDA**

|                    |                                      |
|--------------------|--------------------------------------|
| Numar Sector       | 15                                   |
| Cod constructie    | C1                                   |
| ID imobil          | 15                                   |
| Limita sector      | <span style="color: green;">—</span> |
| Limita imobil      | <span style="color: black;">—</span> |
| Hidrografie        | <span style="color: blue;">—</span>  |
| Limita UAT         | <span style="color: red;">—</span>   |
| Limita intravilan  | <span style="color: blue;">—</span>  |
| Limita tarla       | <span style="color: cyan;">—</span>  |
| Numar tarla        | 101                                  |
| Numar postal       | 37B                                  |
| Limita constructie | <span style="color: black;">—</span> |