


PLAN CADASTRAL
UAT: Târgșoru Vechi, județul: PRAHOVA, Sect. cad. 27, planșa 1
Scara 1:2000
Sistem de proiecție: stereografic 1970
Spre Publicare

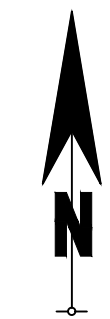


Târgșoru Vechi

UAT TÂRGȘORU VECHI

Târgșoru Vechi

Târgșoru Vechi


SCHEMA DE RACORDARE A PLANSELOR

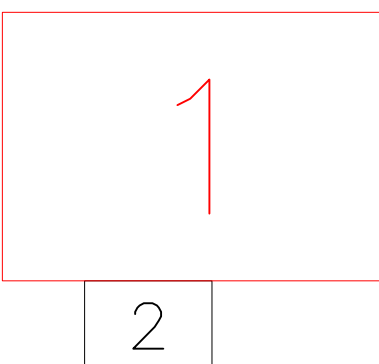

LEGENDA

Numar Sector	15
Cod constructie	C1
ID Imobil	15
Limita sector	—
Limita imobil	—
Limita UAT	—
Limita intravilan	—
Limita tarla	—
Numar tarla	101
Limita constructie	—

SCHEMA DE DISPUNERE A SECTOARELOR CADASTRALE

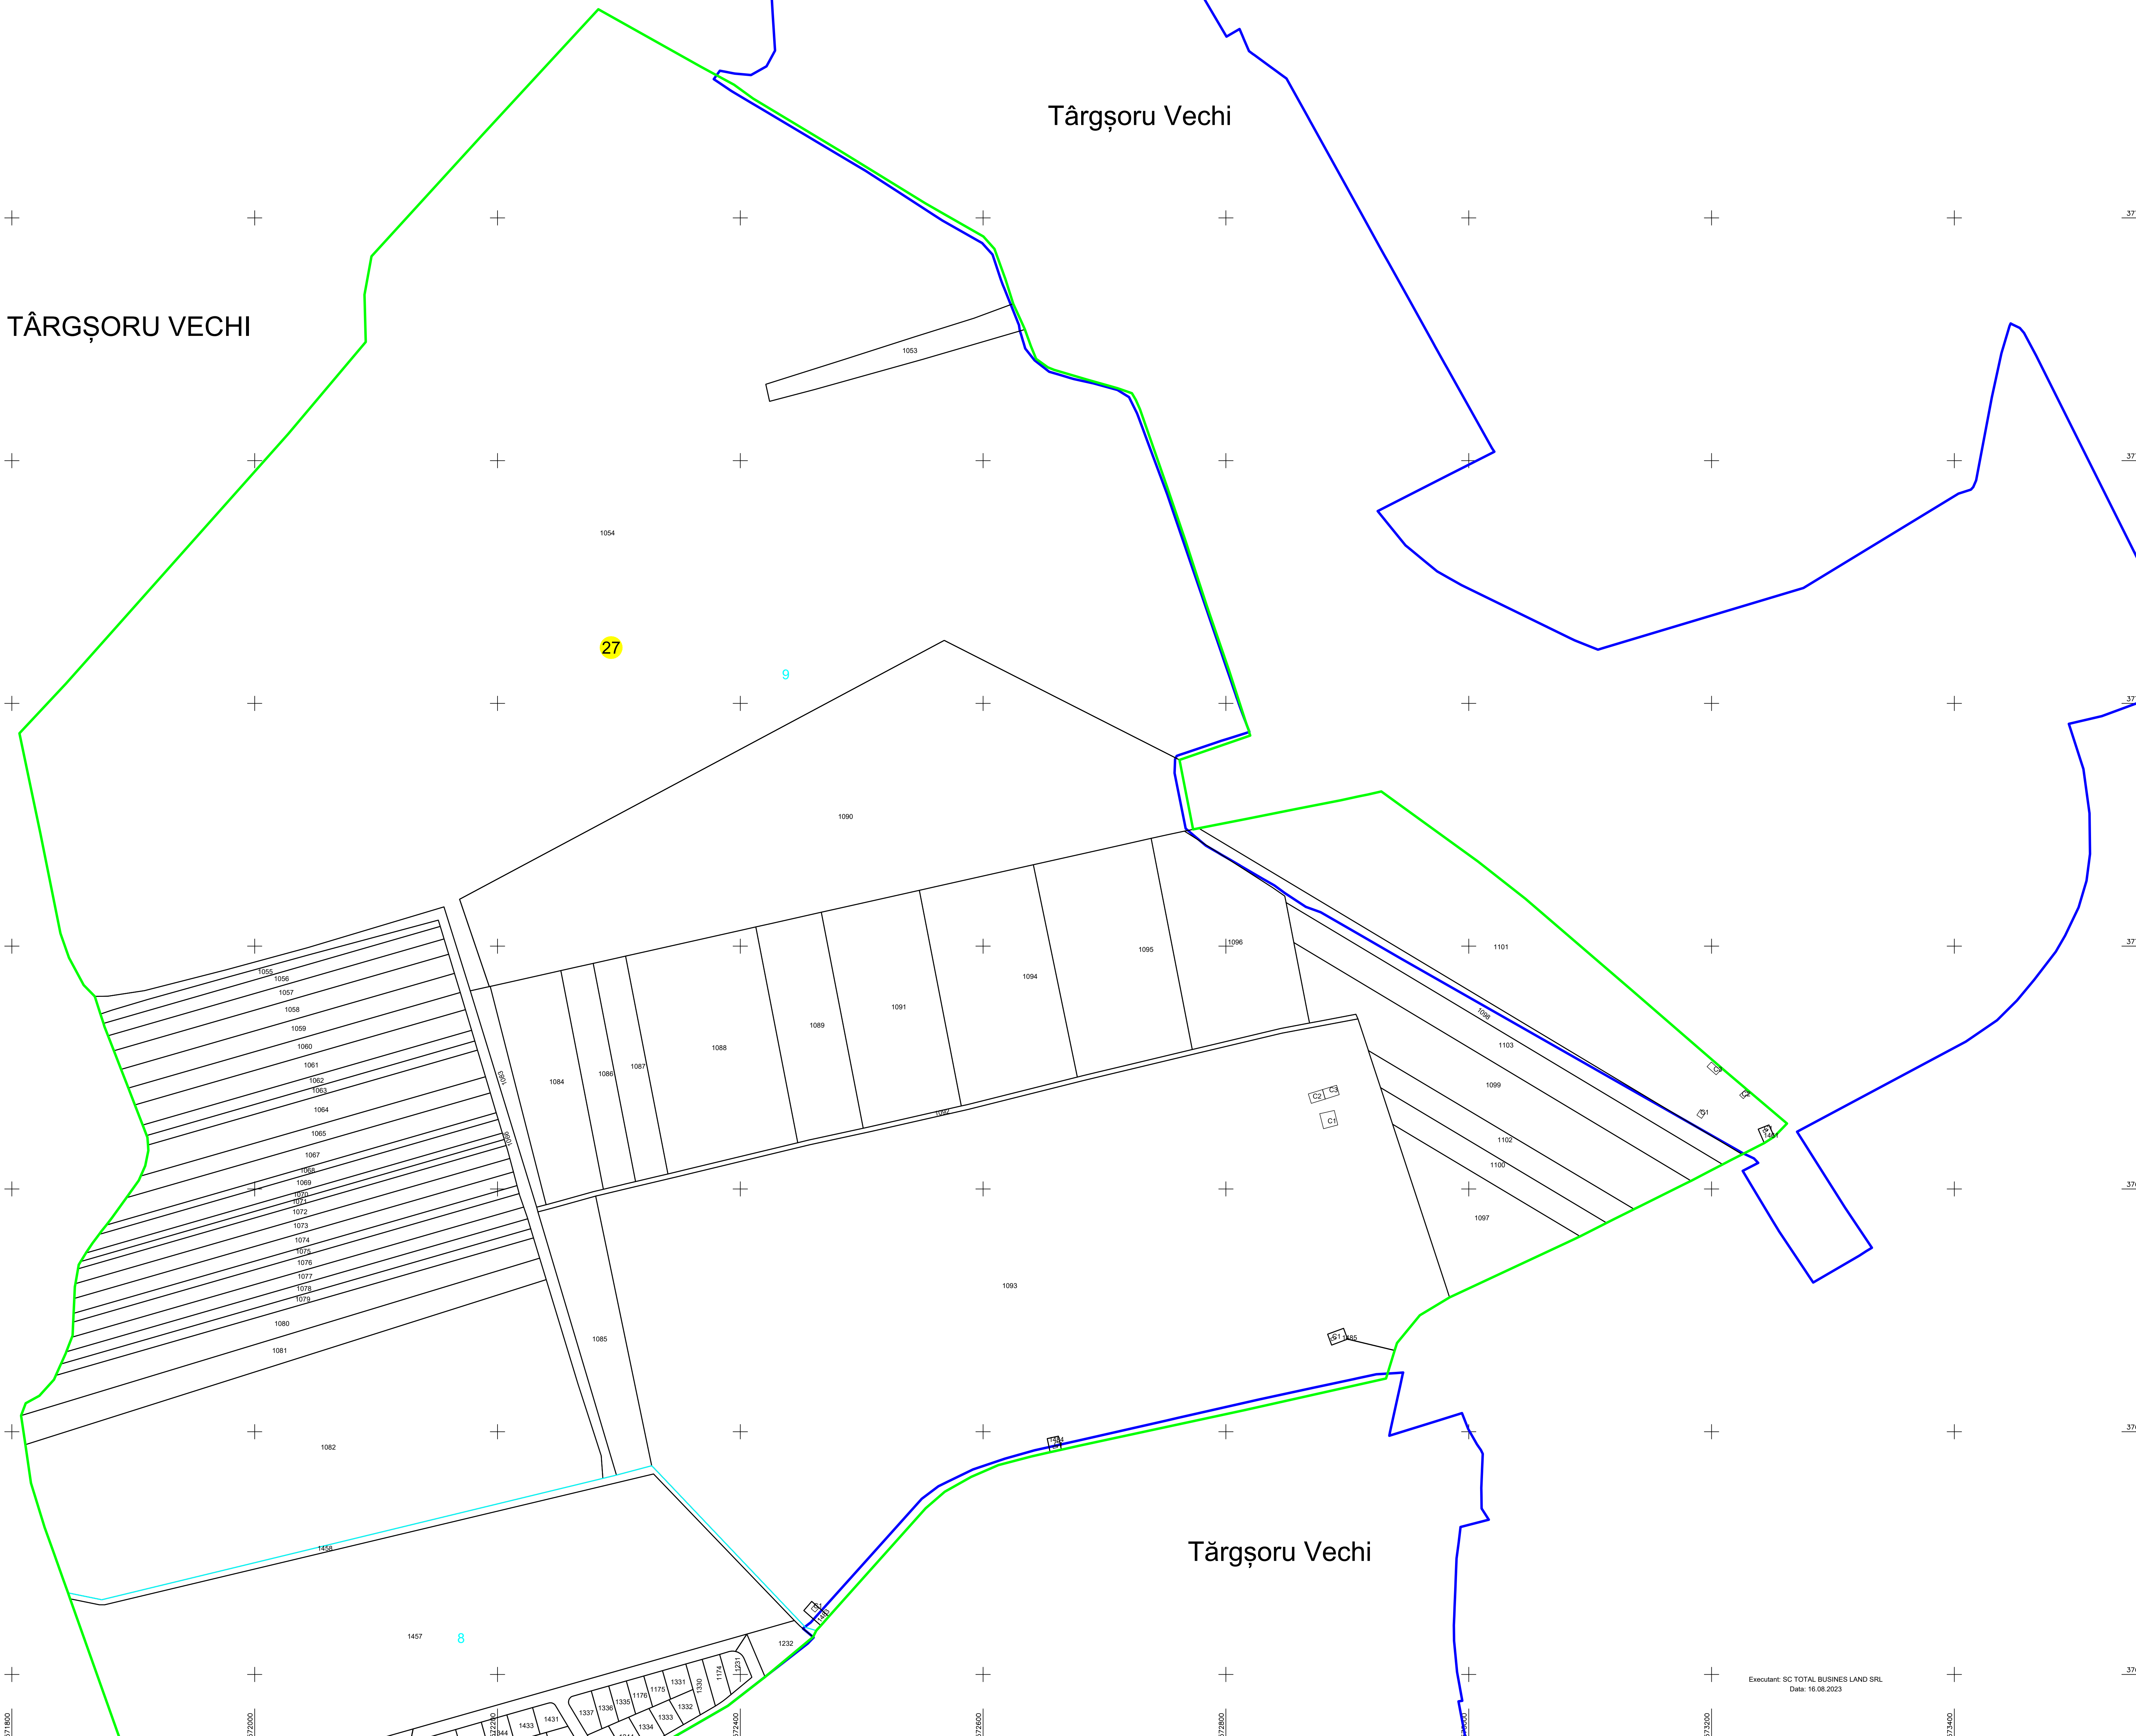

Târgșoru Vechi