


PLAN CADASTRAL
UAT: Târgșoru Vechi, județul: PRAHOVA, Sect. cad. 41, planșa 2
Scara 1:1000
Sistem de proiectie: stereografic 1970
Spre Publicare



UAT TÂRGȘORU VECHI


SCHEMA DE RACORDARE A PLANȘELOR

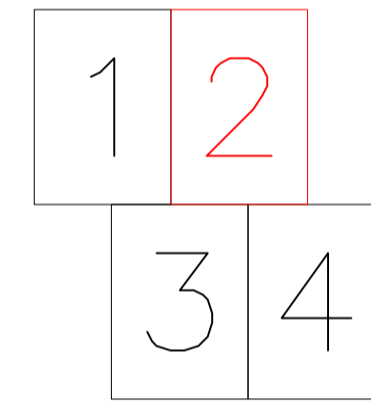

LEGENDA

Numar Sector	●
Obst. construite	C1
ID Imobil	15
Limita sector	—
Limita imobil	—
Limita UAT	—
Limita intravilan	—
Limita tarla	—
Numar tarla	101
Limita constructie	—

SCHEMA DE DISPUNERE A SECTOARELOR CADASTRALE

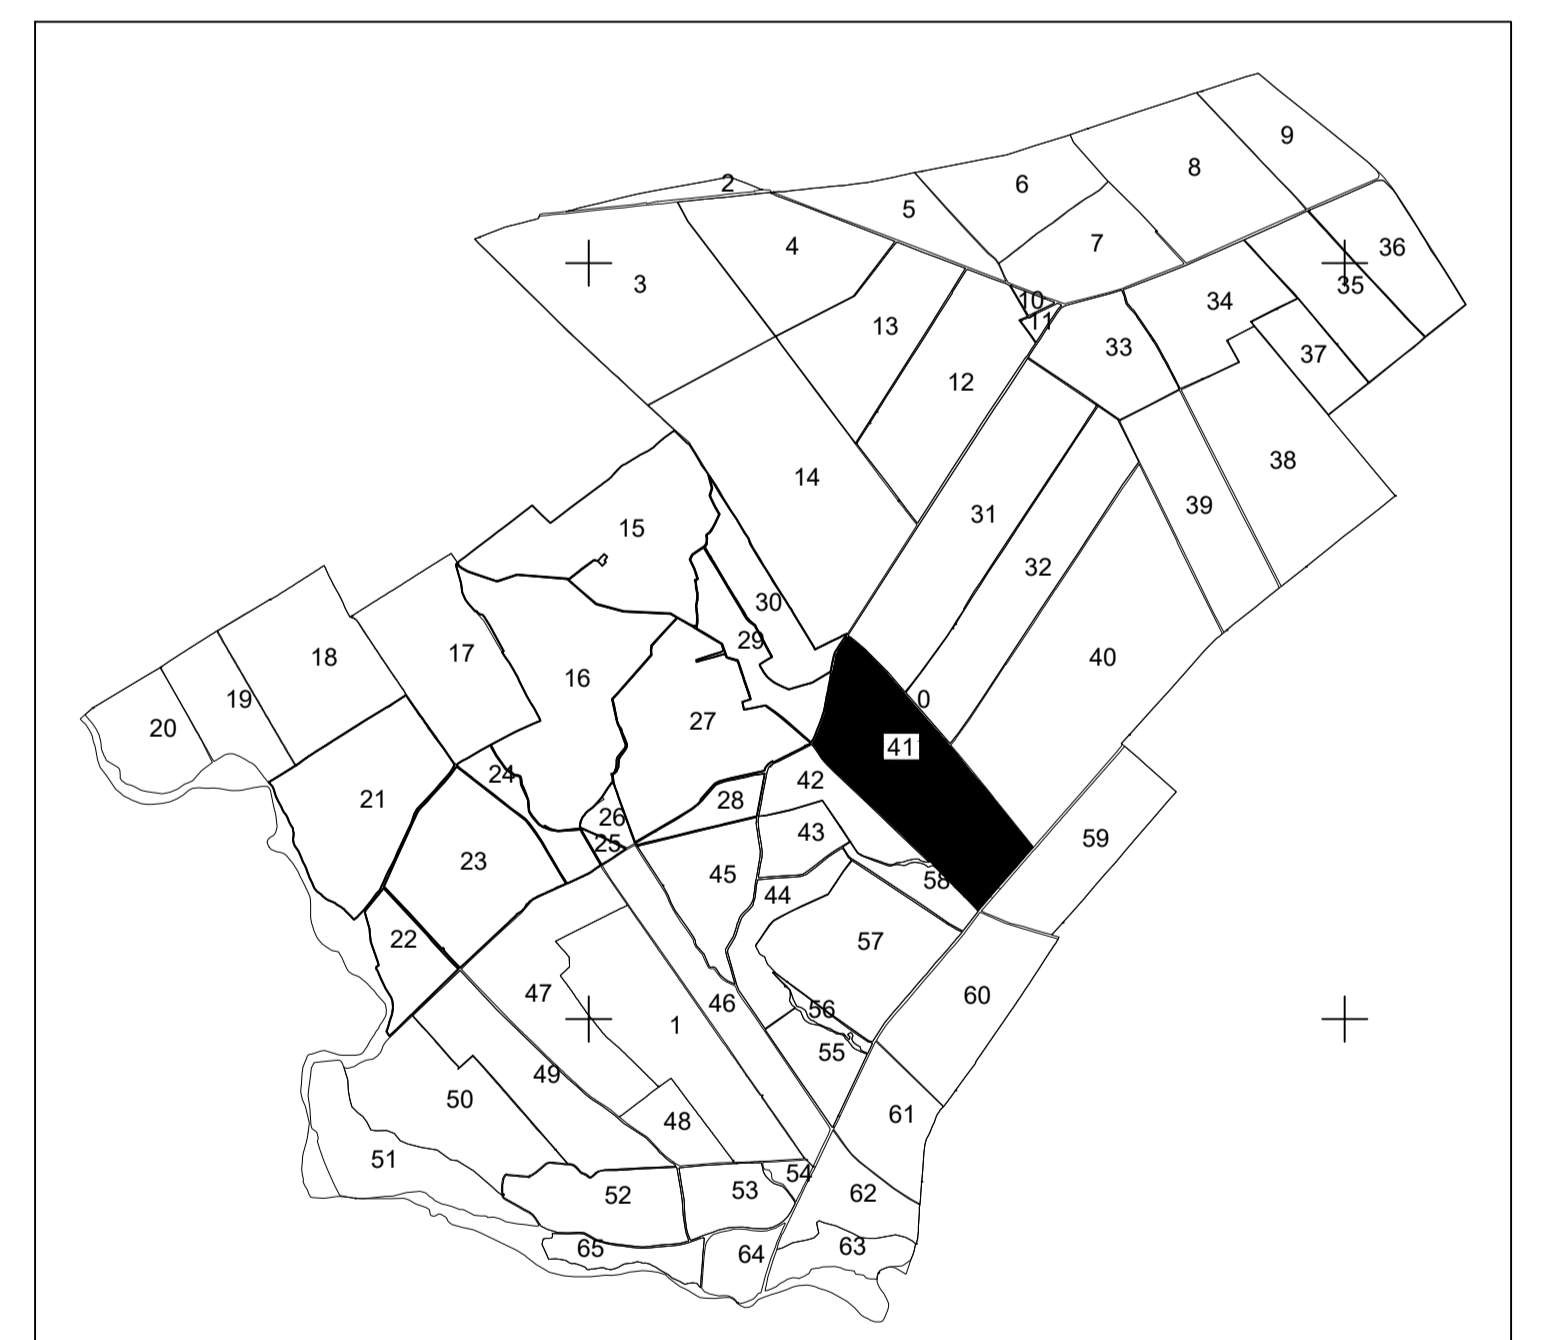

Executant: SC TOTAL BUSINESS LAND SRL
Data: 10.02.2024

Târgșoru Vechi

37