

PLAN CADASTRAL



UAT: Tataru, judetul: PRAHOVA, Sect. cad. 25, plansa 1

Scara 1:2000

Sistem de proiectie: stereografic 1970

Spre Publicare

Schita dispunerii
sectoarelor cadastrale

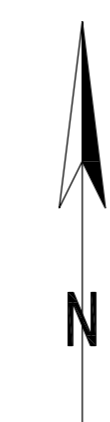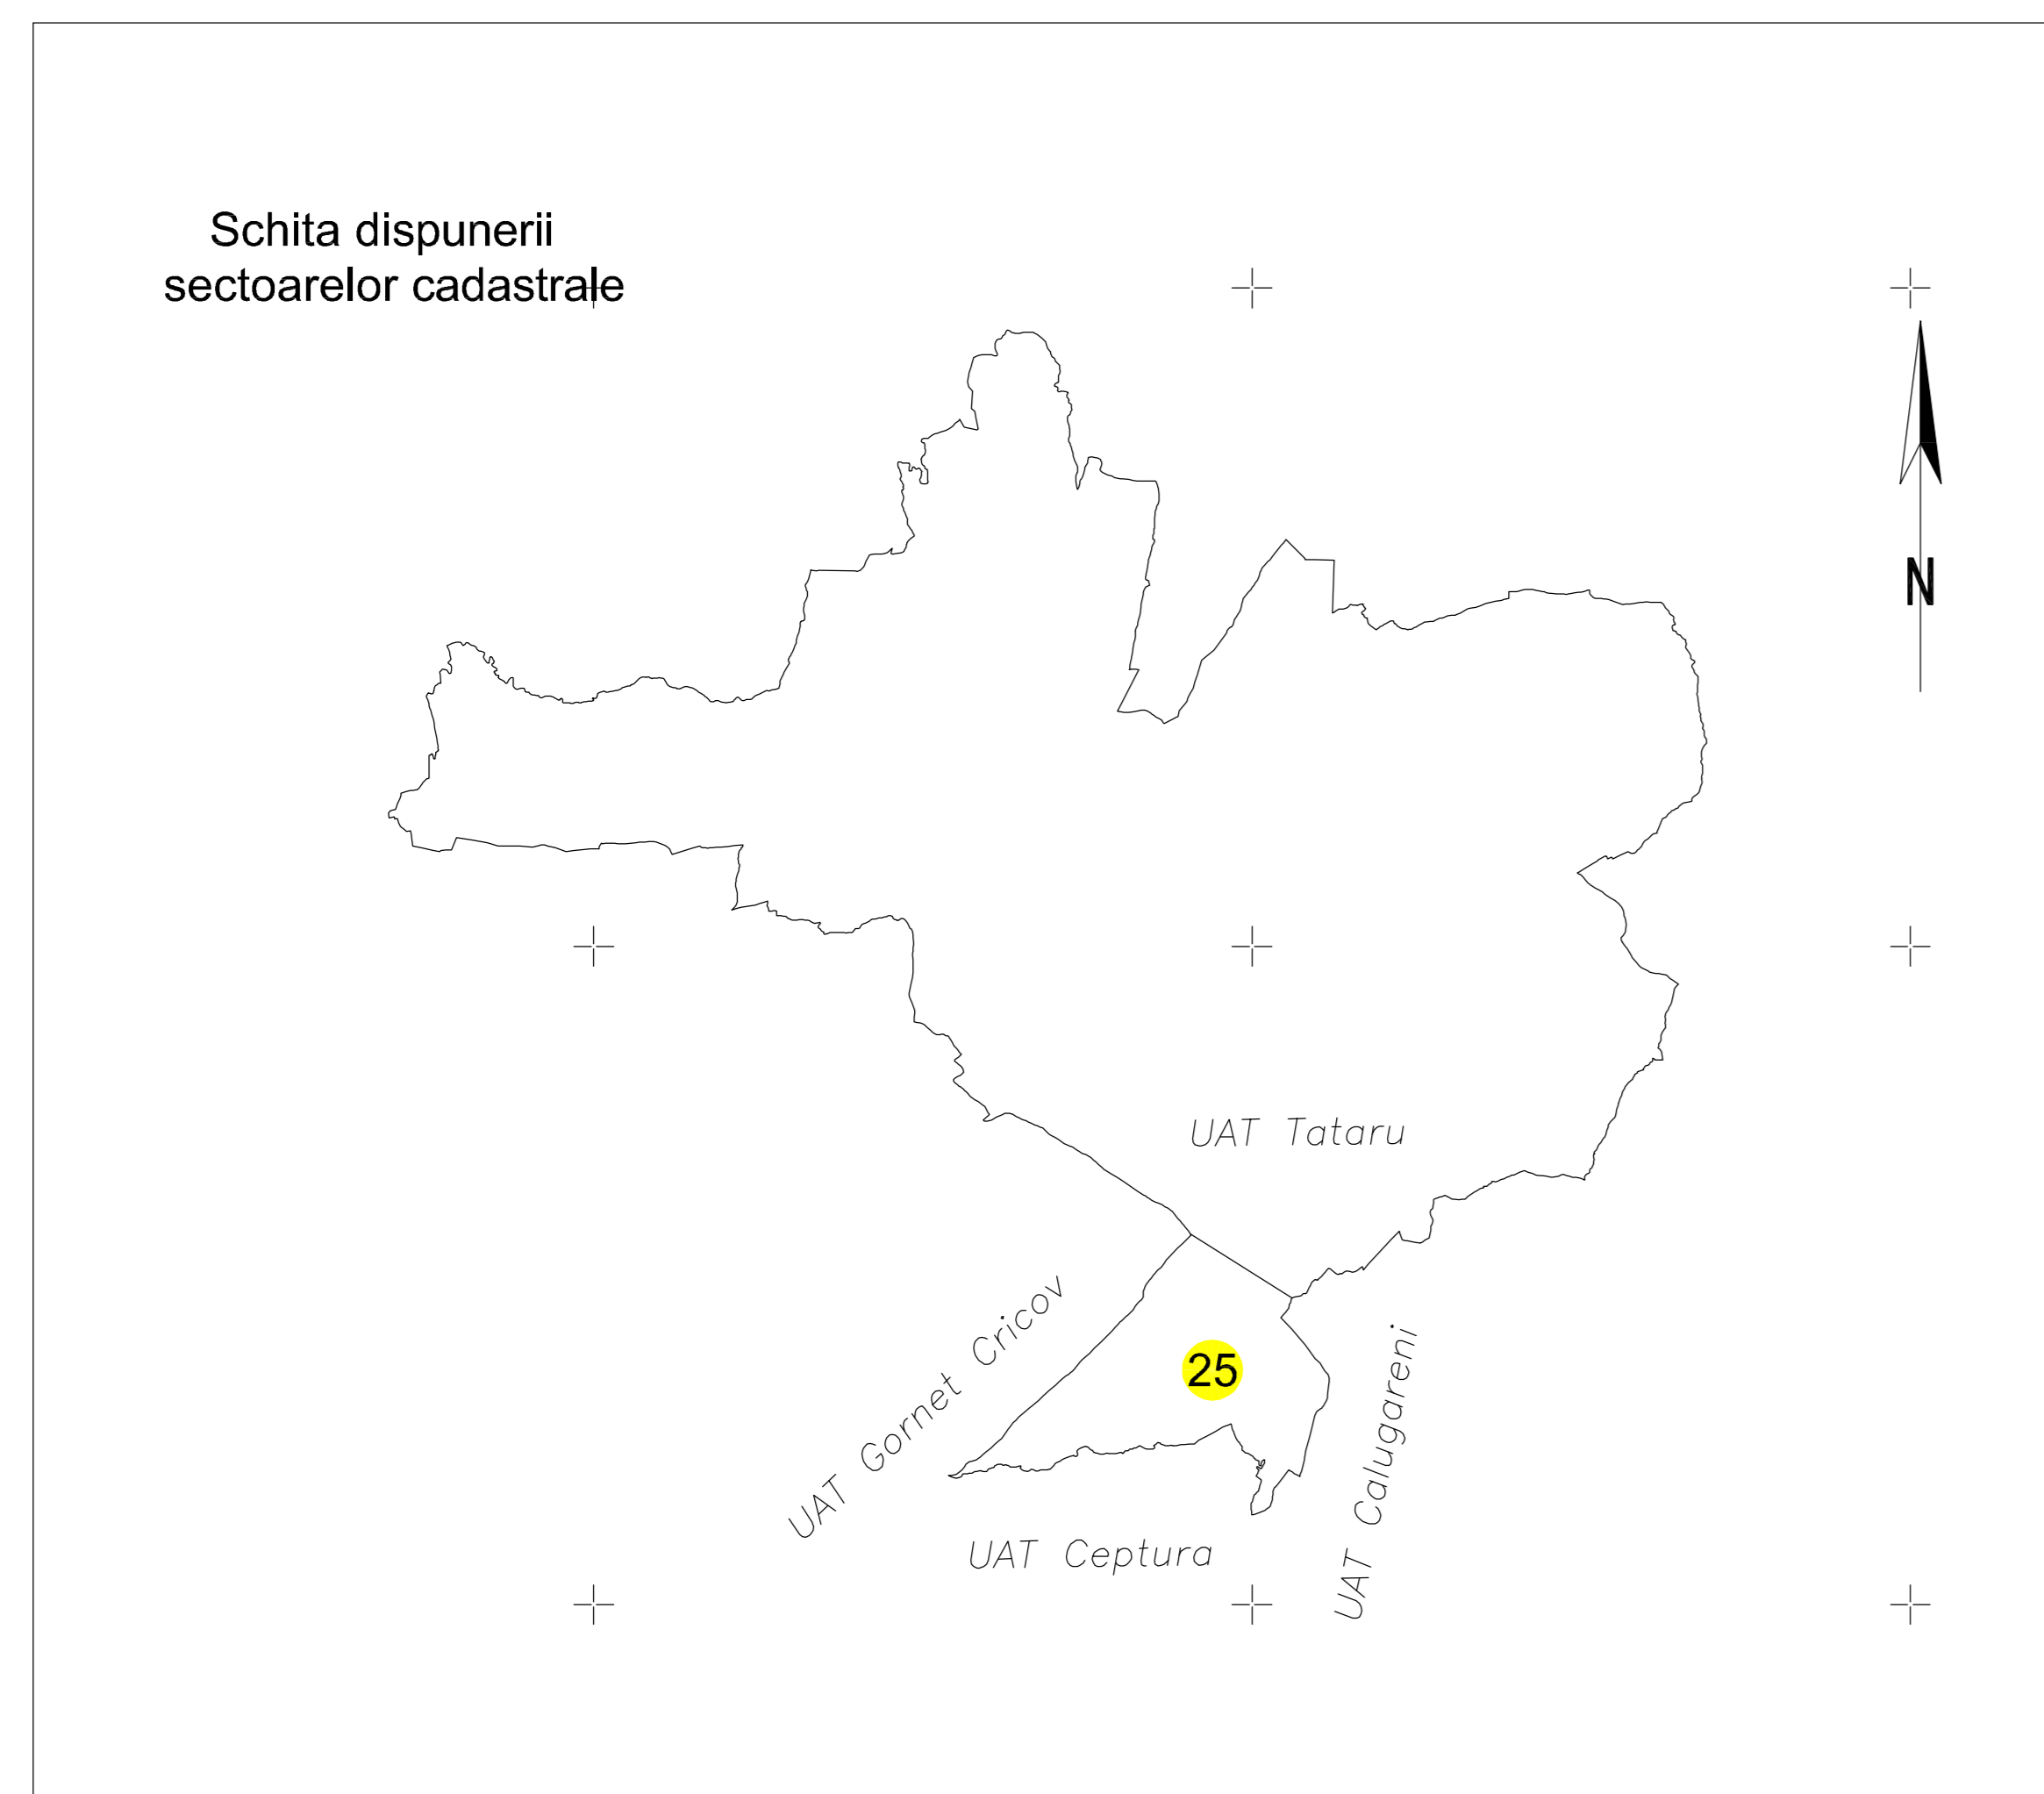

25

1850

1849

1848

UAT Cornet Cricov

UAT Ceptura

UAT Ceptura

UAT Calugareni

UAT Tataru extravilan Sector 24

Executant: PFA Bejan Marin
Data: 27.11.2024

LEGENDA	
Planul Sector	+
Cost constructie	C1
ID Imobil	IS
Limita sector	—
Limita imobil	—
Hidrografie	—
Limita UAT	—
Limita extravilan	—
Limita sat	—
Numar sat	101
Numar postal	376
Limita constructie	—
Denumire UAT	Tataru
Denumire extravilan	extravilan
Tipomime	tipomime