


# PLAN CADASTRAL

UAT: Poiana Blenchii, judetul: SALAJ, Sect. cad. 22, plansa 1

Scara 1:1000

Sistem de proiectie: stereografic 1970

Spre Publicare

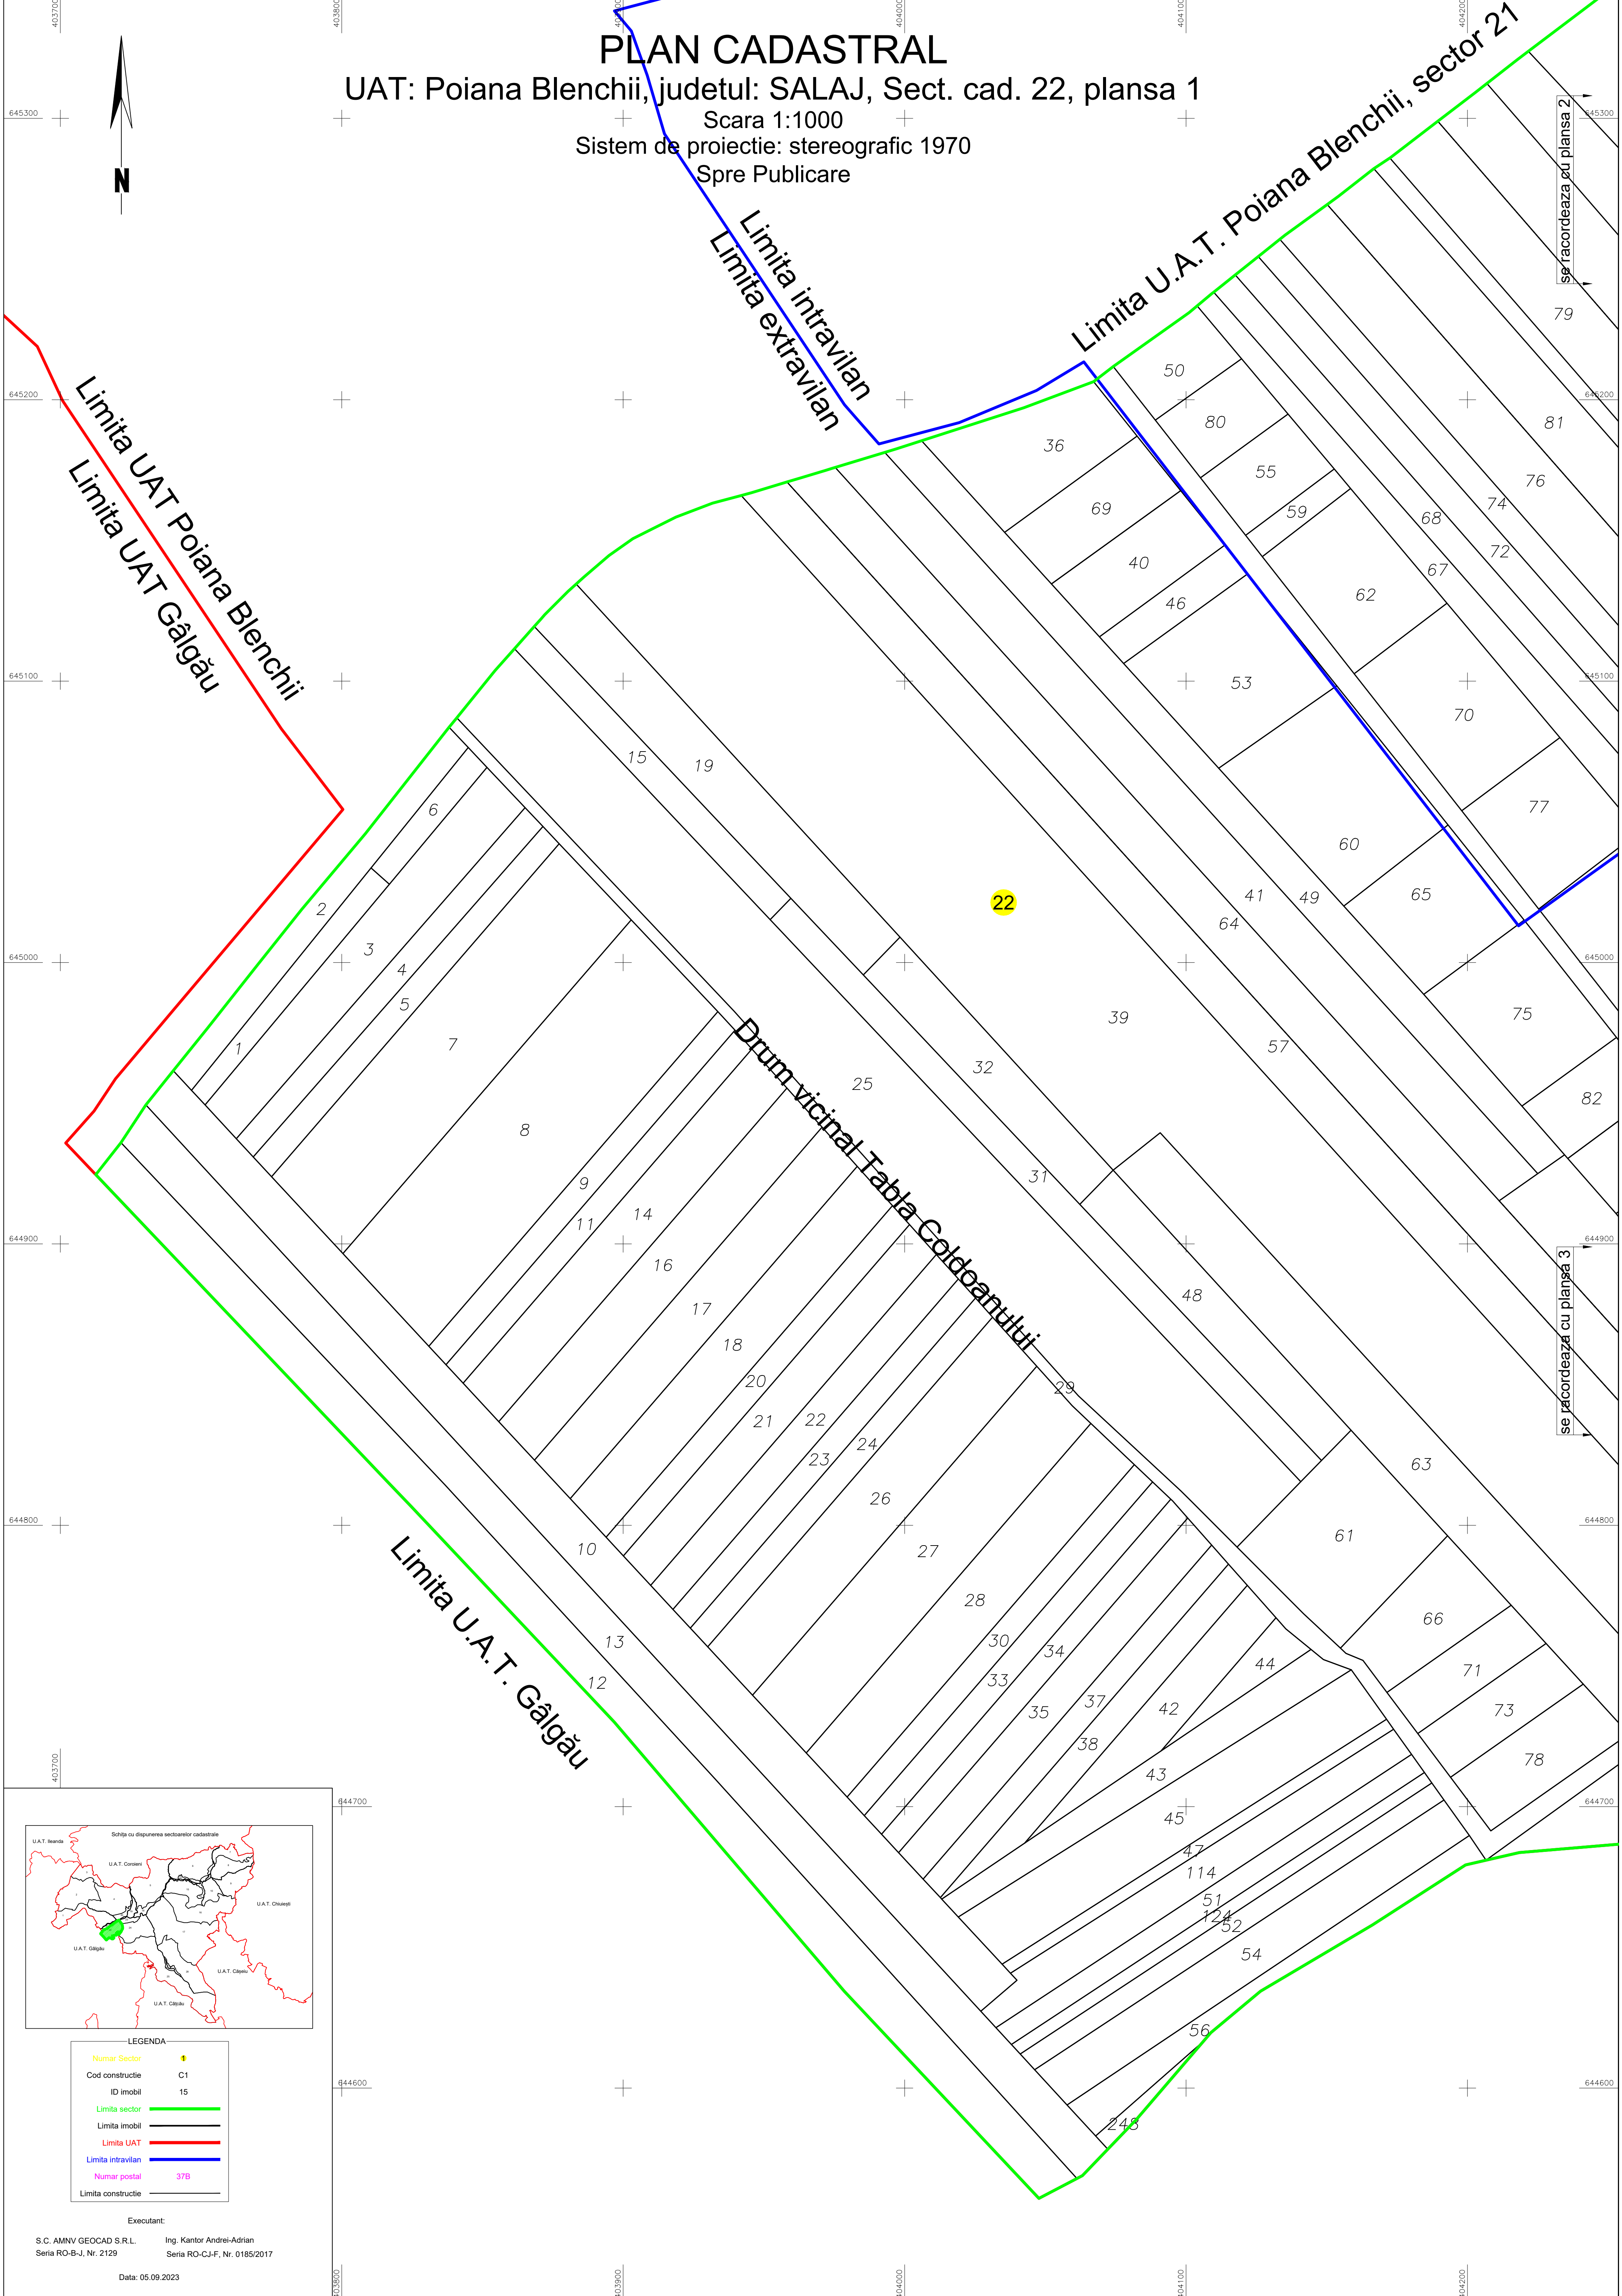


645300  
645200  
645100  
645000  
644900  
644800  
644700  
644600

403700  
403800  
403900  
404000  
404100  
404200

se racordeaza cu plansa 2

se racordeaza cu plansa 3

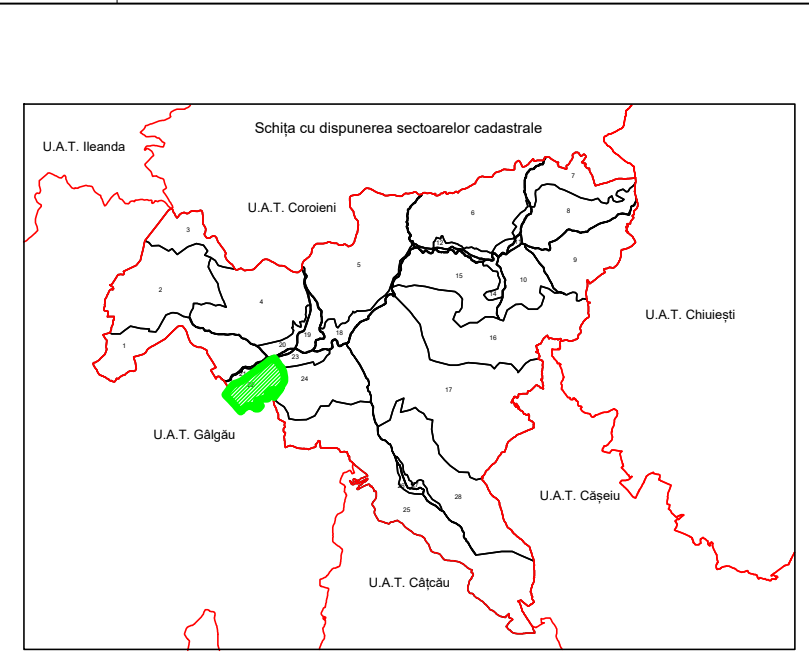

### LEGENDA

Numar Sector	15
Cod constructie	C1
ID imobil	15
Limita sector	—
Limita imobil	—
Limita UAT	—
Limita intravilan	—
Numar postal	378
Limita constructie	—

### Executant:

S.C. AMNV GEOCAD S.R.L. Ing. Kantor Andrei-Adrian  
Seria RO-B-J, Nr. 2129 Seria RO-CJ-F, Nr. 0185/2017

Data: 05.09.2023