


# PLAN CADASTRAL

UAT: Poiana Blenchii, judetul: SALAJ, Sect. cad. 22, plansa 2

Scara 1:1000

Sistem de proiectie: stereografic 1970

Spre Publicare

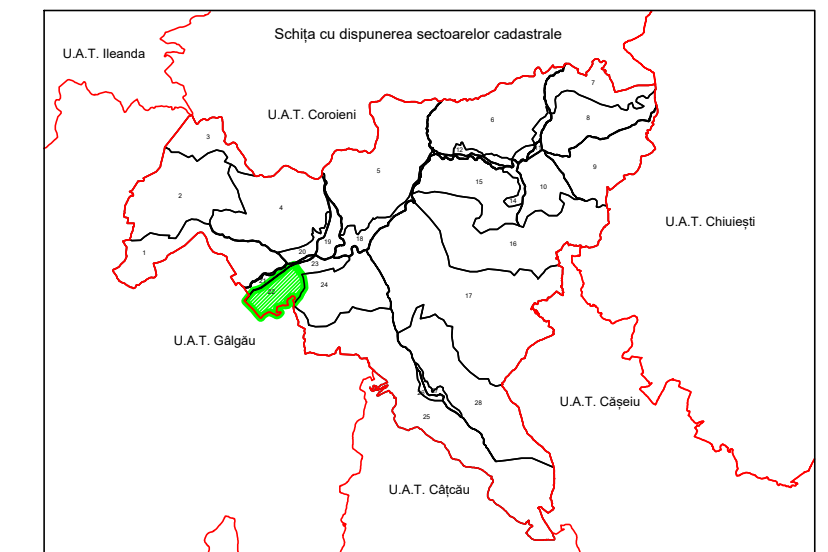


LEGENDA

Numar Sector	22
Cod constructie	C1
ID imobil	15
Limita sector	— (green line)
Limita imobil	— (black line)
Limita UAT	— (red line)
Limita intravilan	— (blue line)
Limita extravilan	— (blue line)
Numar postal	37B
Limita constructie	— (black line)

Executant:  
S.C. AMNV GEOCAD S.R.L. Ing. Kantor Andrei-Adrian  
Seria RO-B-J, Nr. 2129 Seria RO-C-J-F, Nr. 0185/2017

Data: 05.09.2023

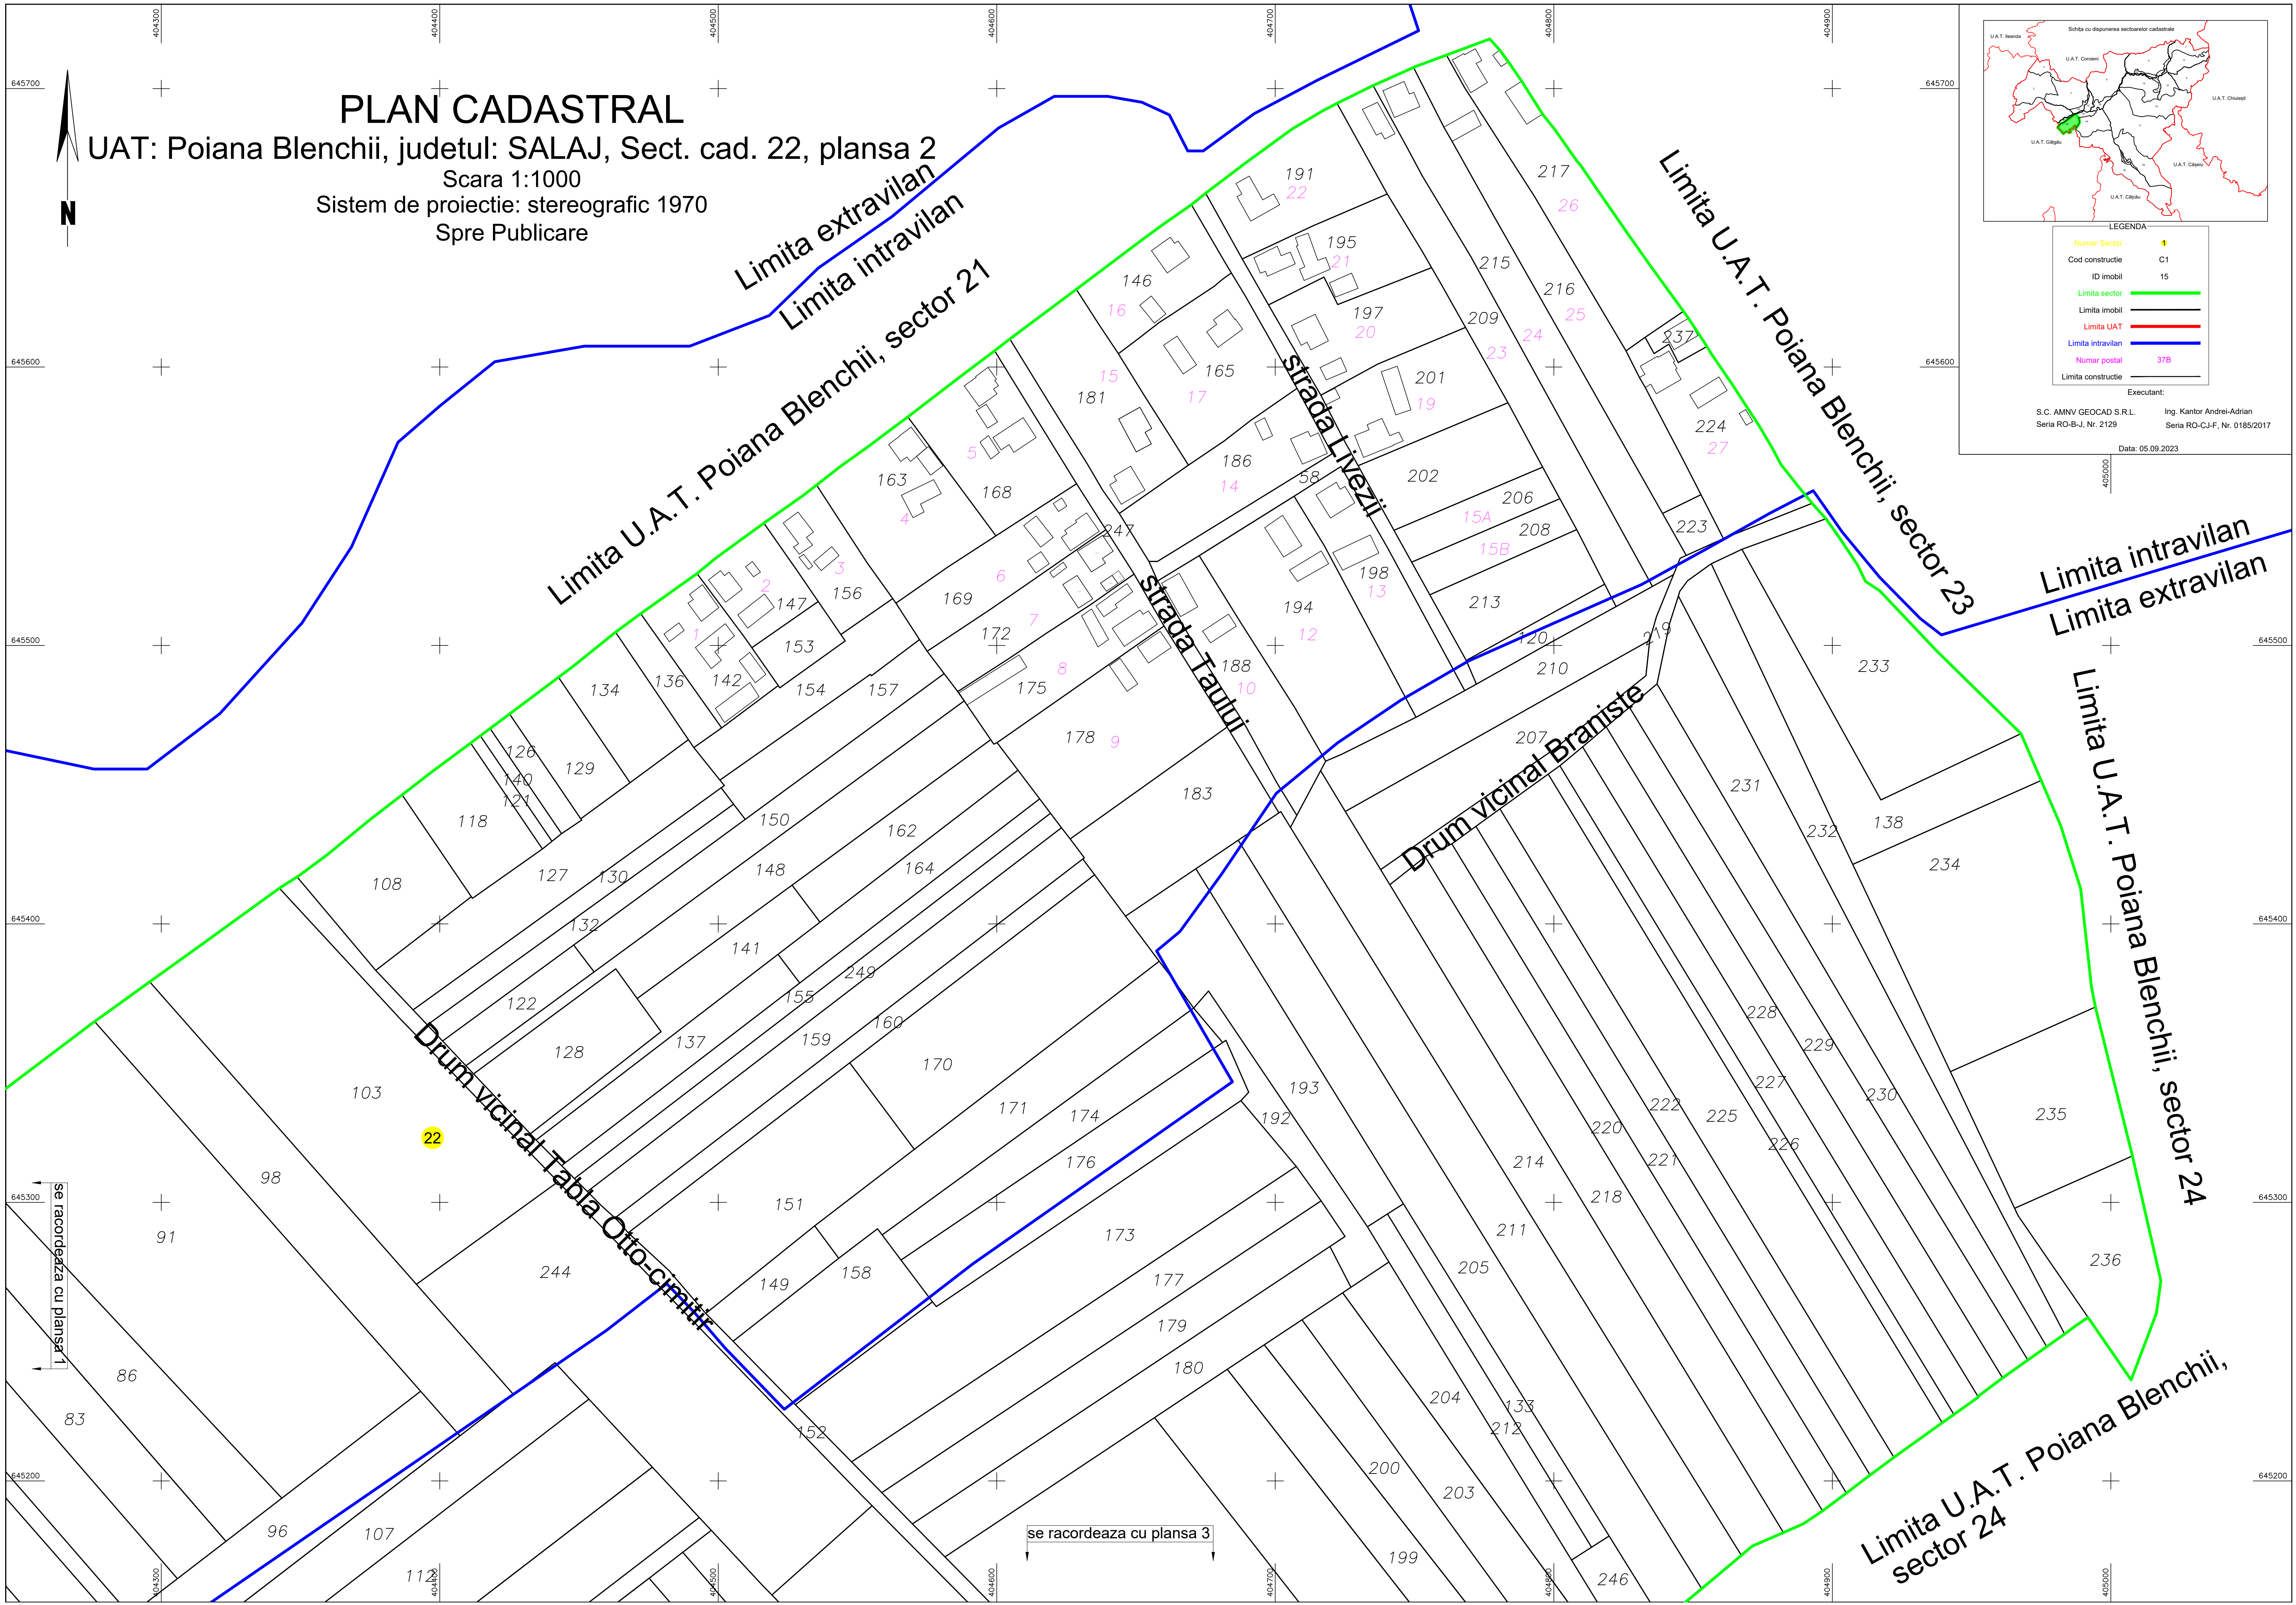

se racordeaza cu plansa 1

se racordeaza cu plansa 3