

PLAN CADASTRAL

UAT: Poiana Blenchii, judetul: SALAJ, Sect. cad. 5, plansa 2

Scara 1:1000

Sistem de proiectie: stereografic 1970


Spre Publicare




Jud. Maramures
Limita UAT Coroieni

Limita UAT Poiana Blenchii

Limita UAT Poiana Blenchii, sector 6

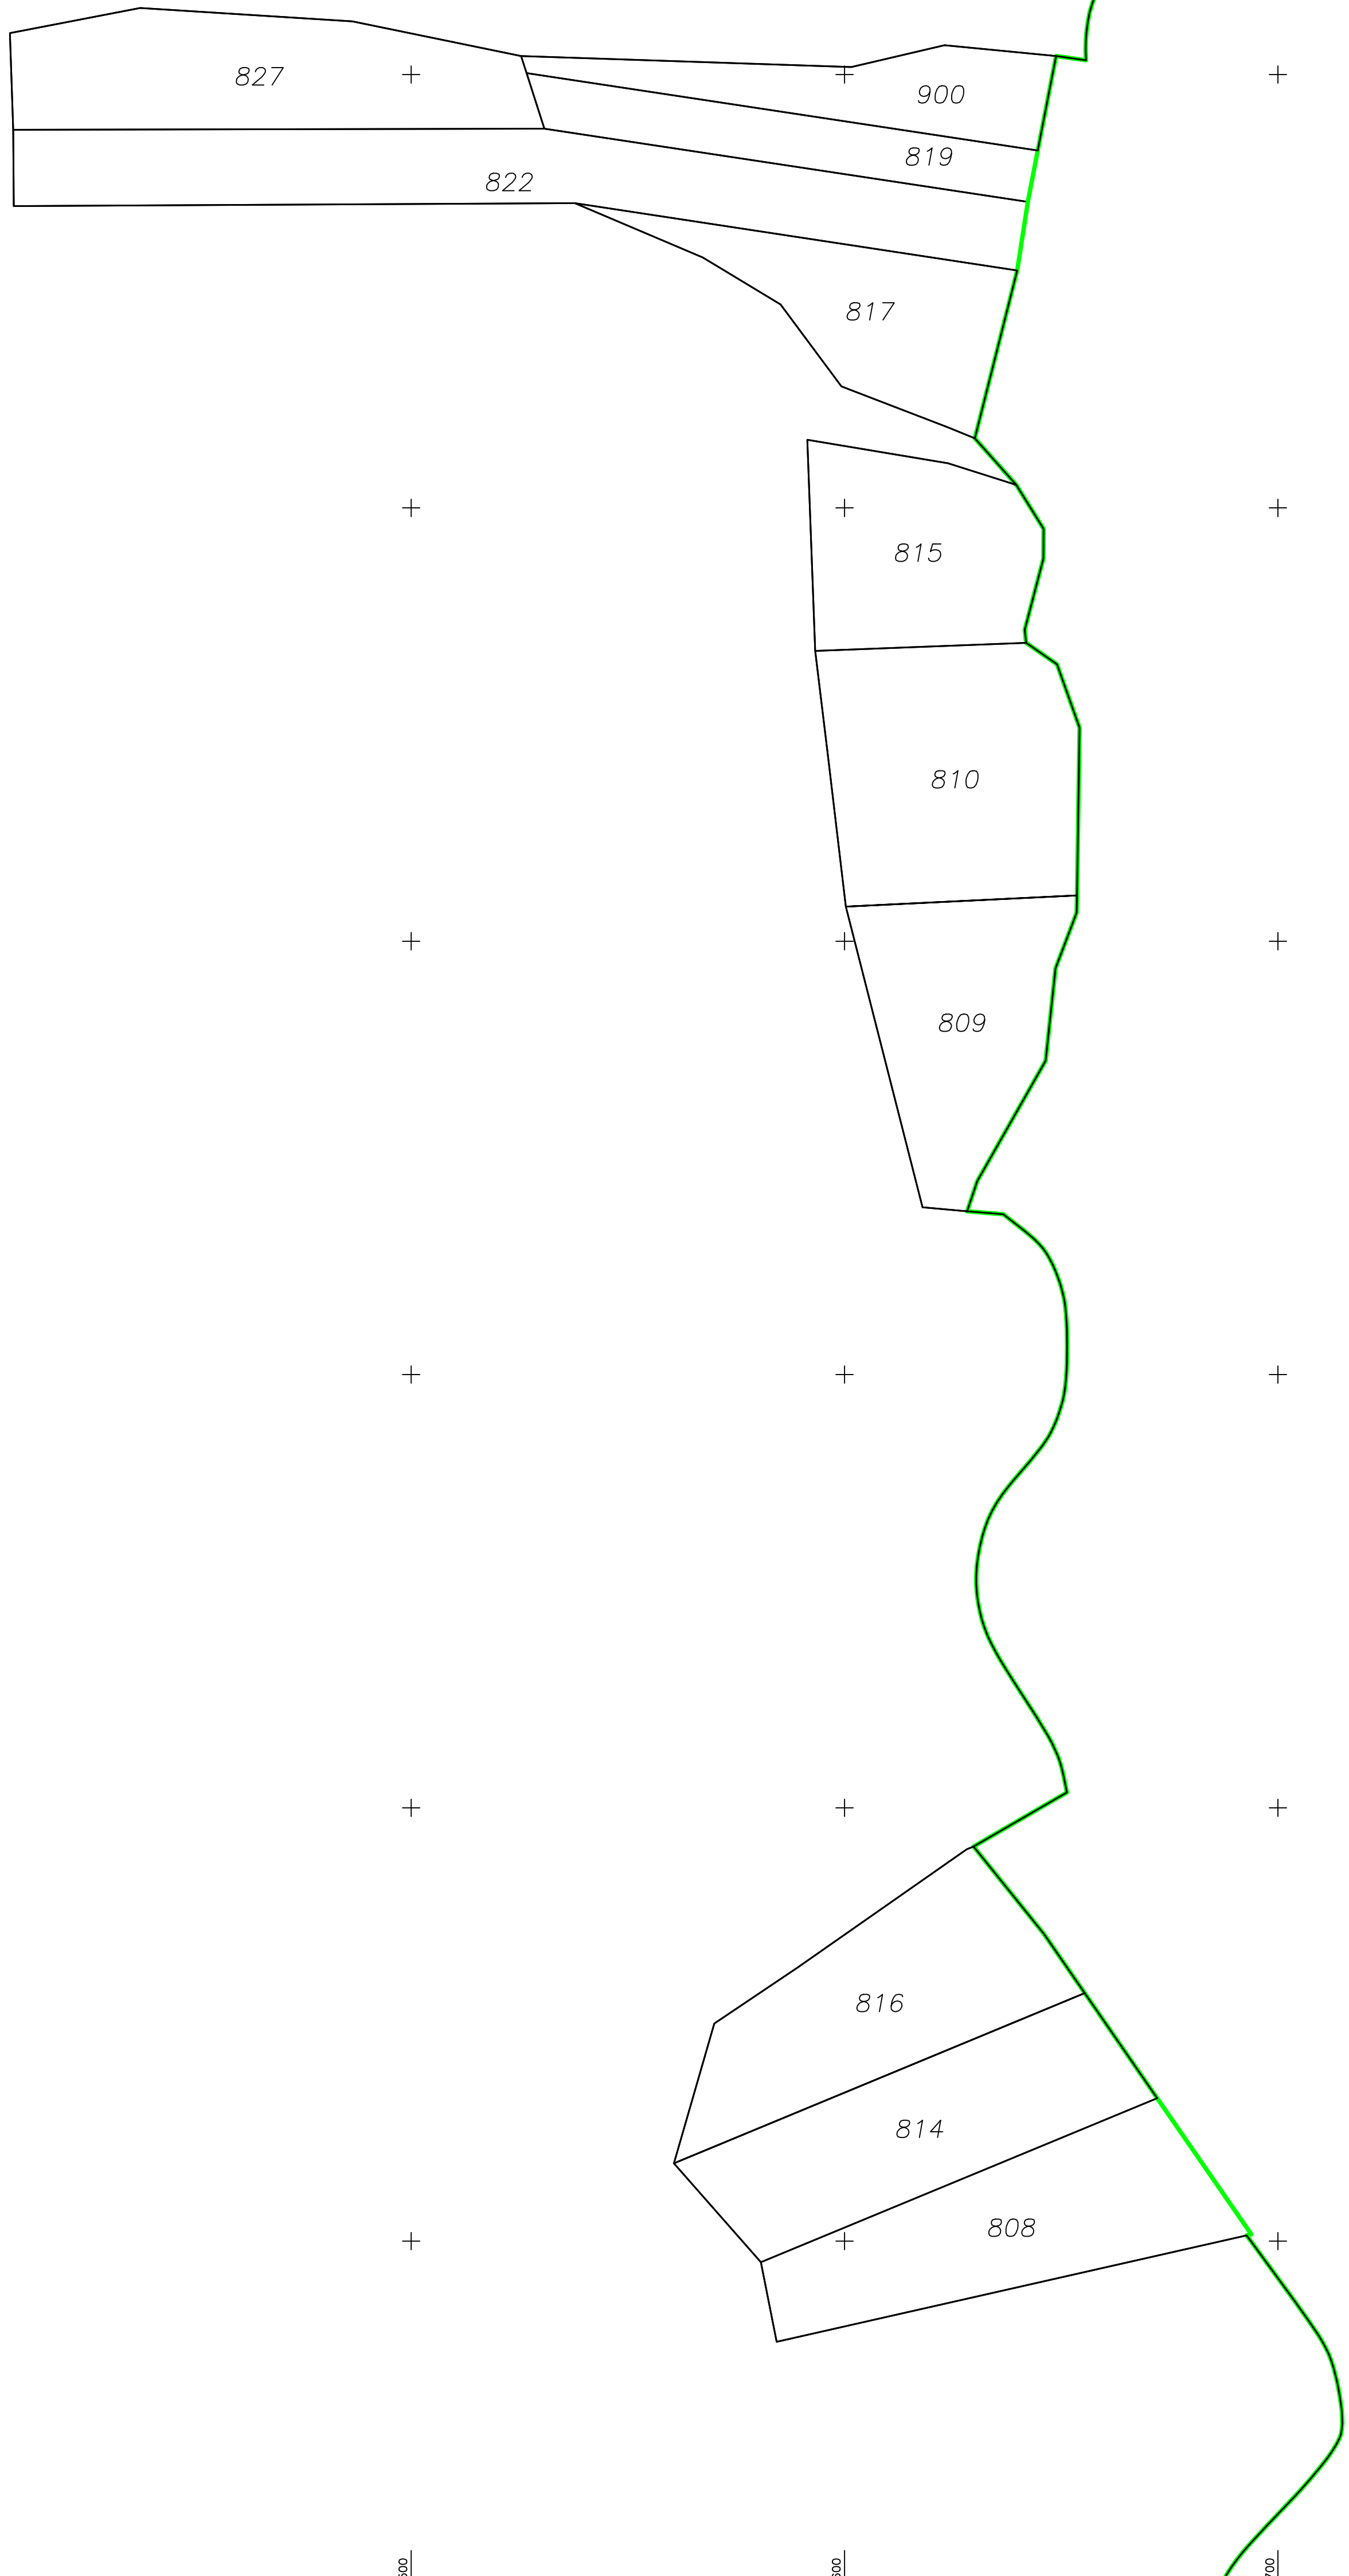

5

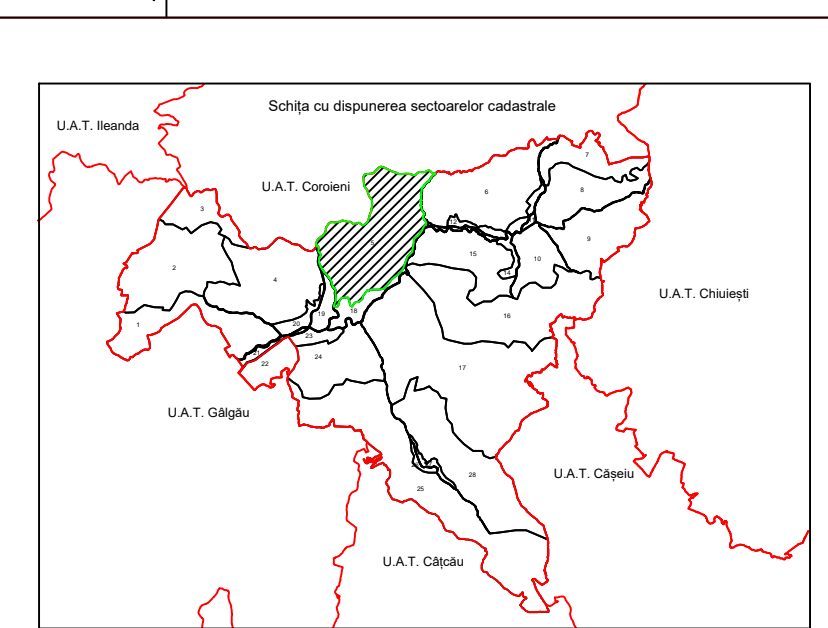

LEGENDA	
Numar Sector	●
Cod constructie	C1
ID imobil	15
Limita sector	—
Limita imobil	—
Limita UAT	—
Limita intravilan	—
Limita constructie	—

Executant
S.C. AMNV GEOCAD S.R.L. Ing. KANTOR ANDREI ADRIAN
Sala RO-S-J, Nr. 2123 Sala RO-C-2-F, Nr. 0185/2017
Data: 22.08.2023