

PLAN CADASTRAL

UAT: Poiana Blenchiei, judetul: SALAJ, Sect. cad. 22, plansa 3


Scara 1:1000

Sistem de proiectie: stereografic 1970

Spre Publicare

se racordeaza cu plansa 2

se racordeaza cu plansa 1

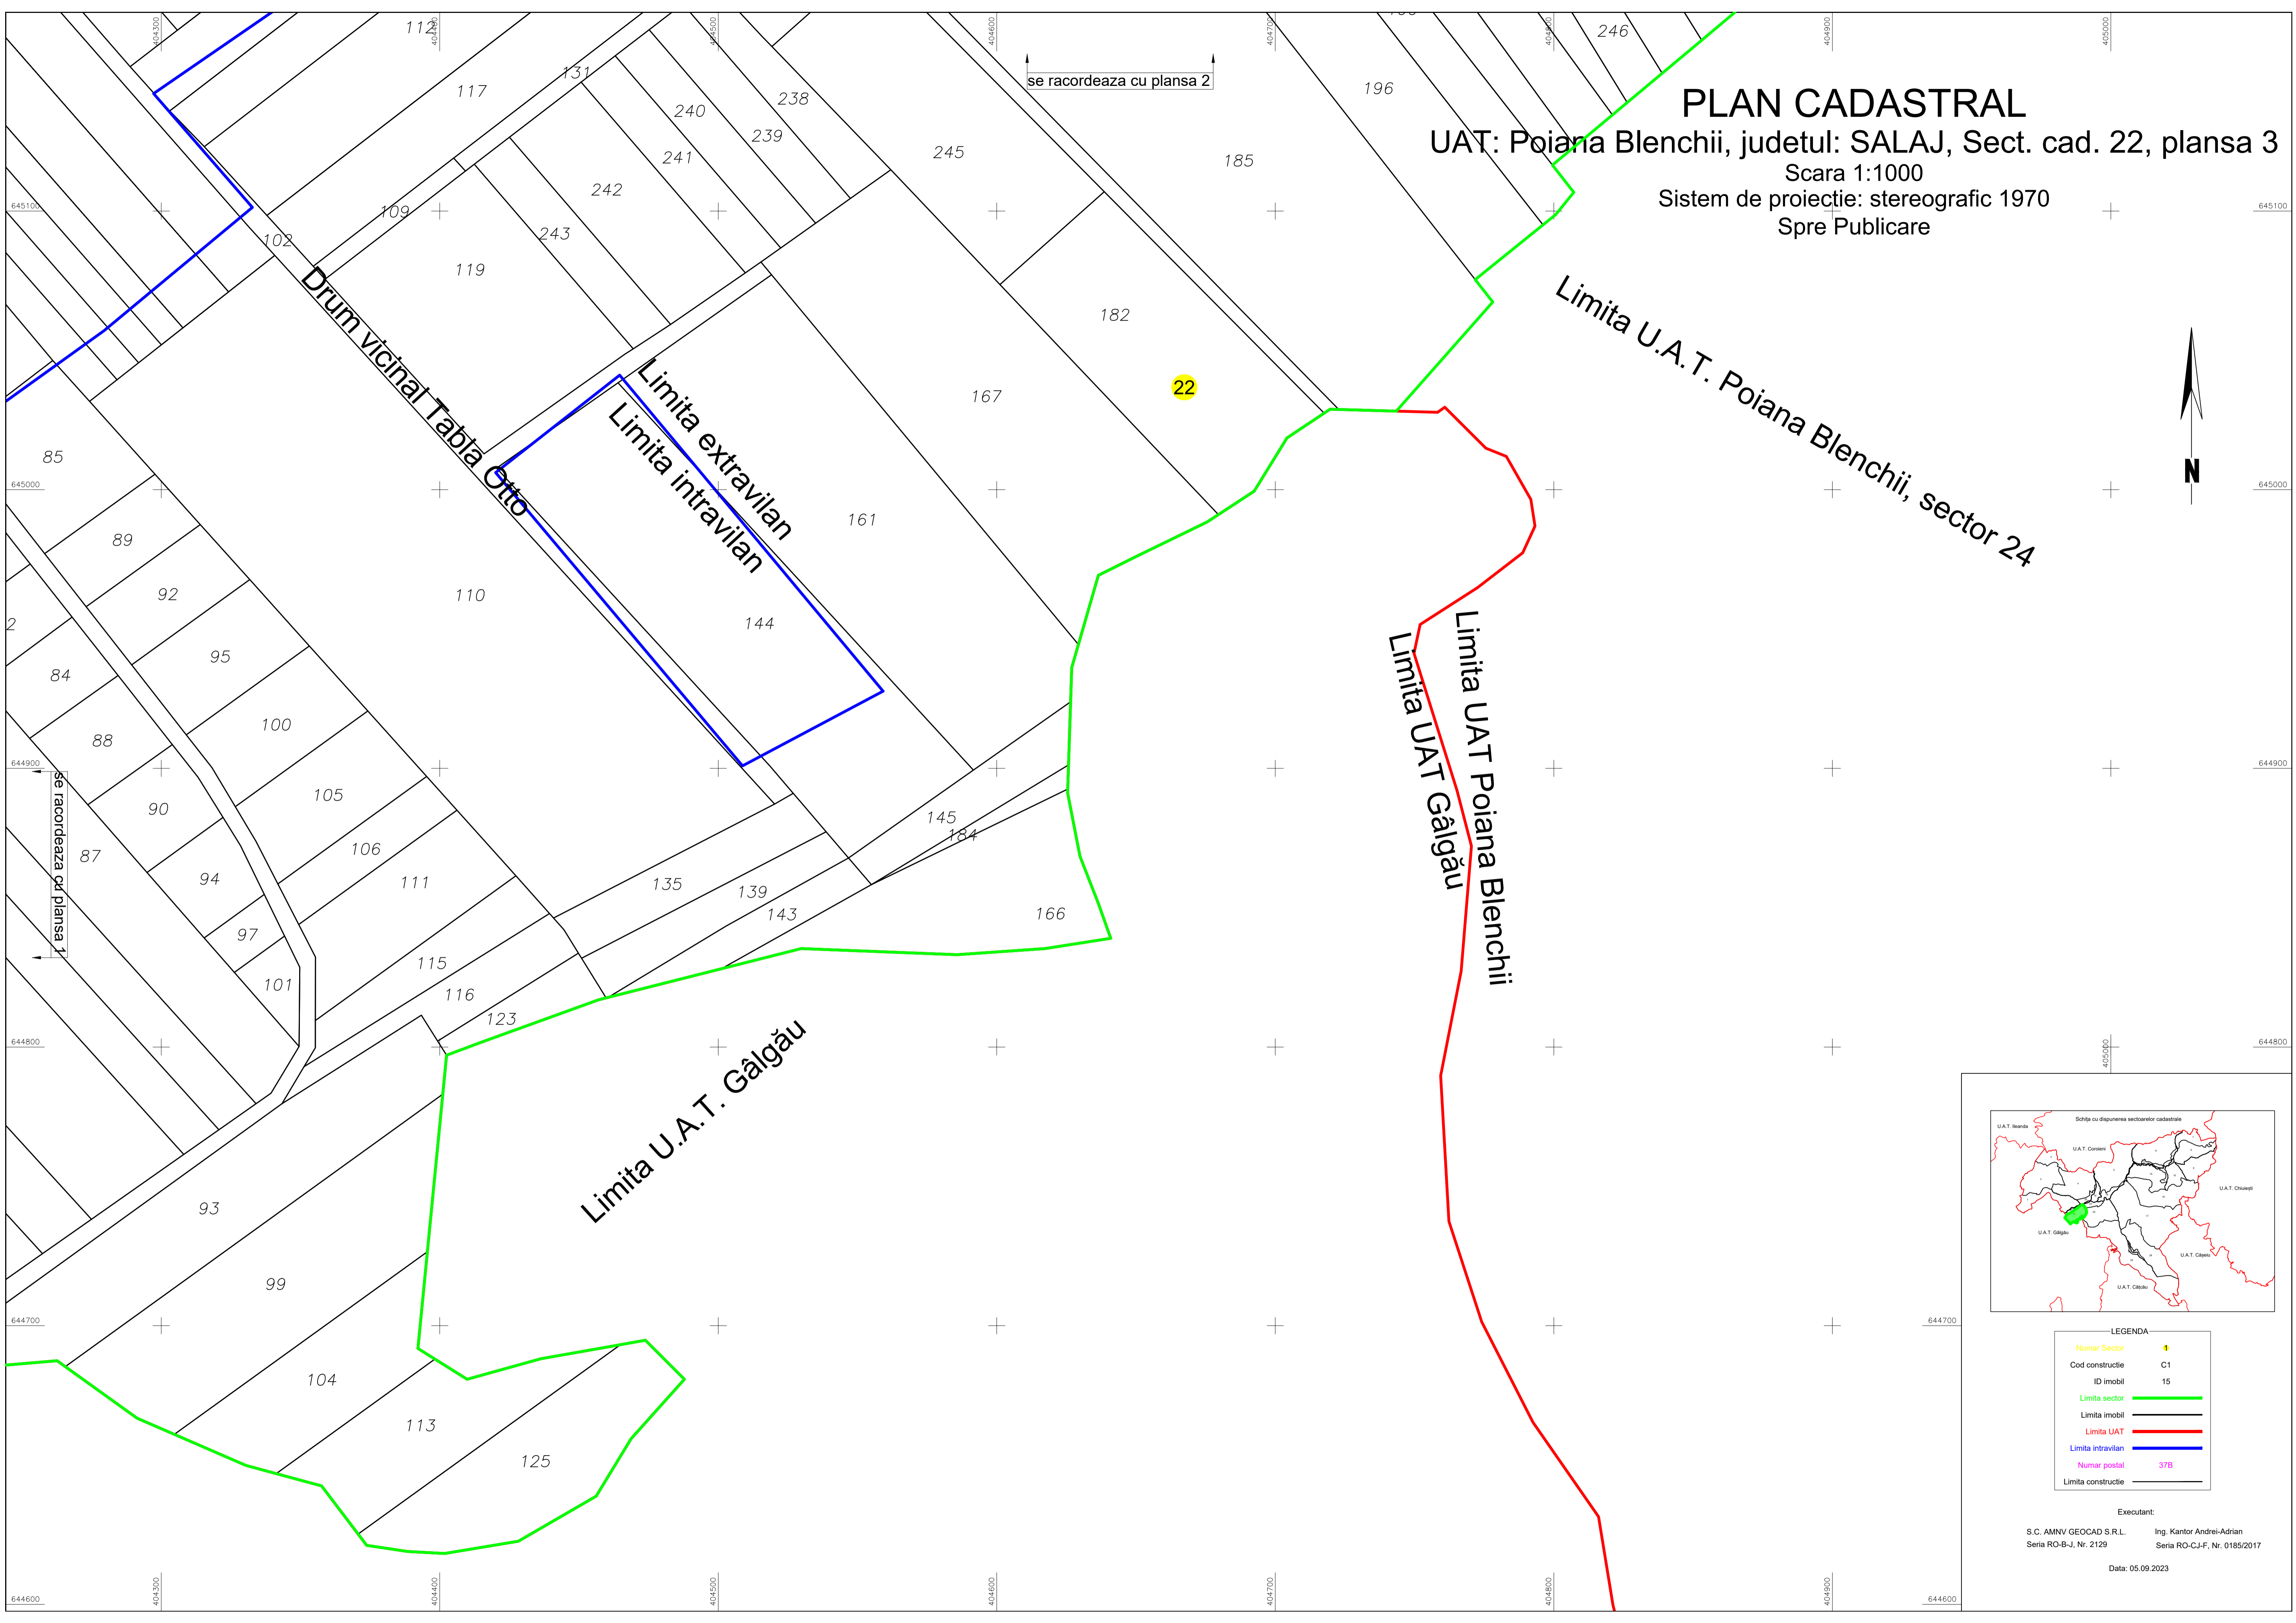


Drum vicinal Tabla Otto

Limita extravilan
Limita intravilan

Limita U.A.T. Poiana Blenchiei, sector 24

Limita UAT Poiana Blenchiei
Limita UAT Gălgău

Limita U.A.T. Gălgău

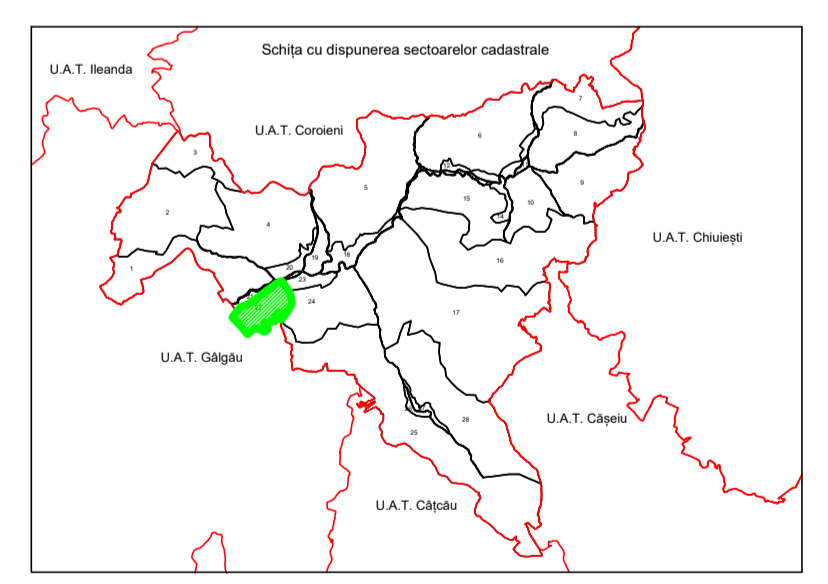

LEGENDA	
Numar Sector	22
Cod constructie	C1
ID imobil	15
Limita sector	
Limita imobil	
Limita UAT	
Limita intravilan	
Numar postal	37B
Limita constructie	

Executant:
S.C. AMNV GEOCAD S.R.L. Ing. Kantor Andrei-Adrian
Seria RO-B-J, Nr. 2129 Seria RO-C-J-F, Nr. 0185/2017

Data: 05.09.2023