



se racordeaza cu plansa 5

se racordeaza cu plansa 4



**PLAN CADASTRAL**  
UAT: Poiana Blenchii, judetul: SALAJ, Sect. cad. 5, plansa 6  
Scara 1:1000  
Sistem de proiectie: stereografic 1970  
Spre Publicare

5

Limita UAT Poiana Blenchii, sector 19

Limita UAT Poiana Blenchii, sector 18

se racordeaza cu plansa 7

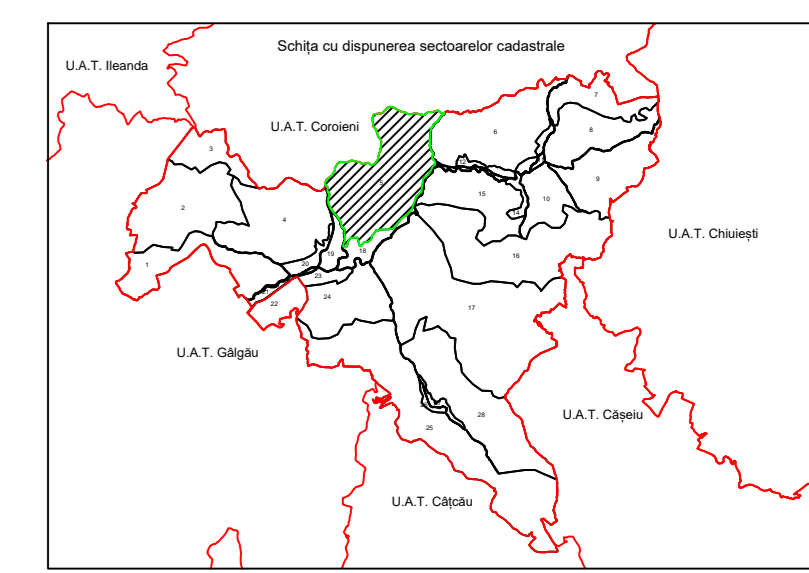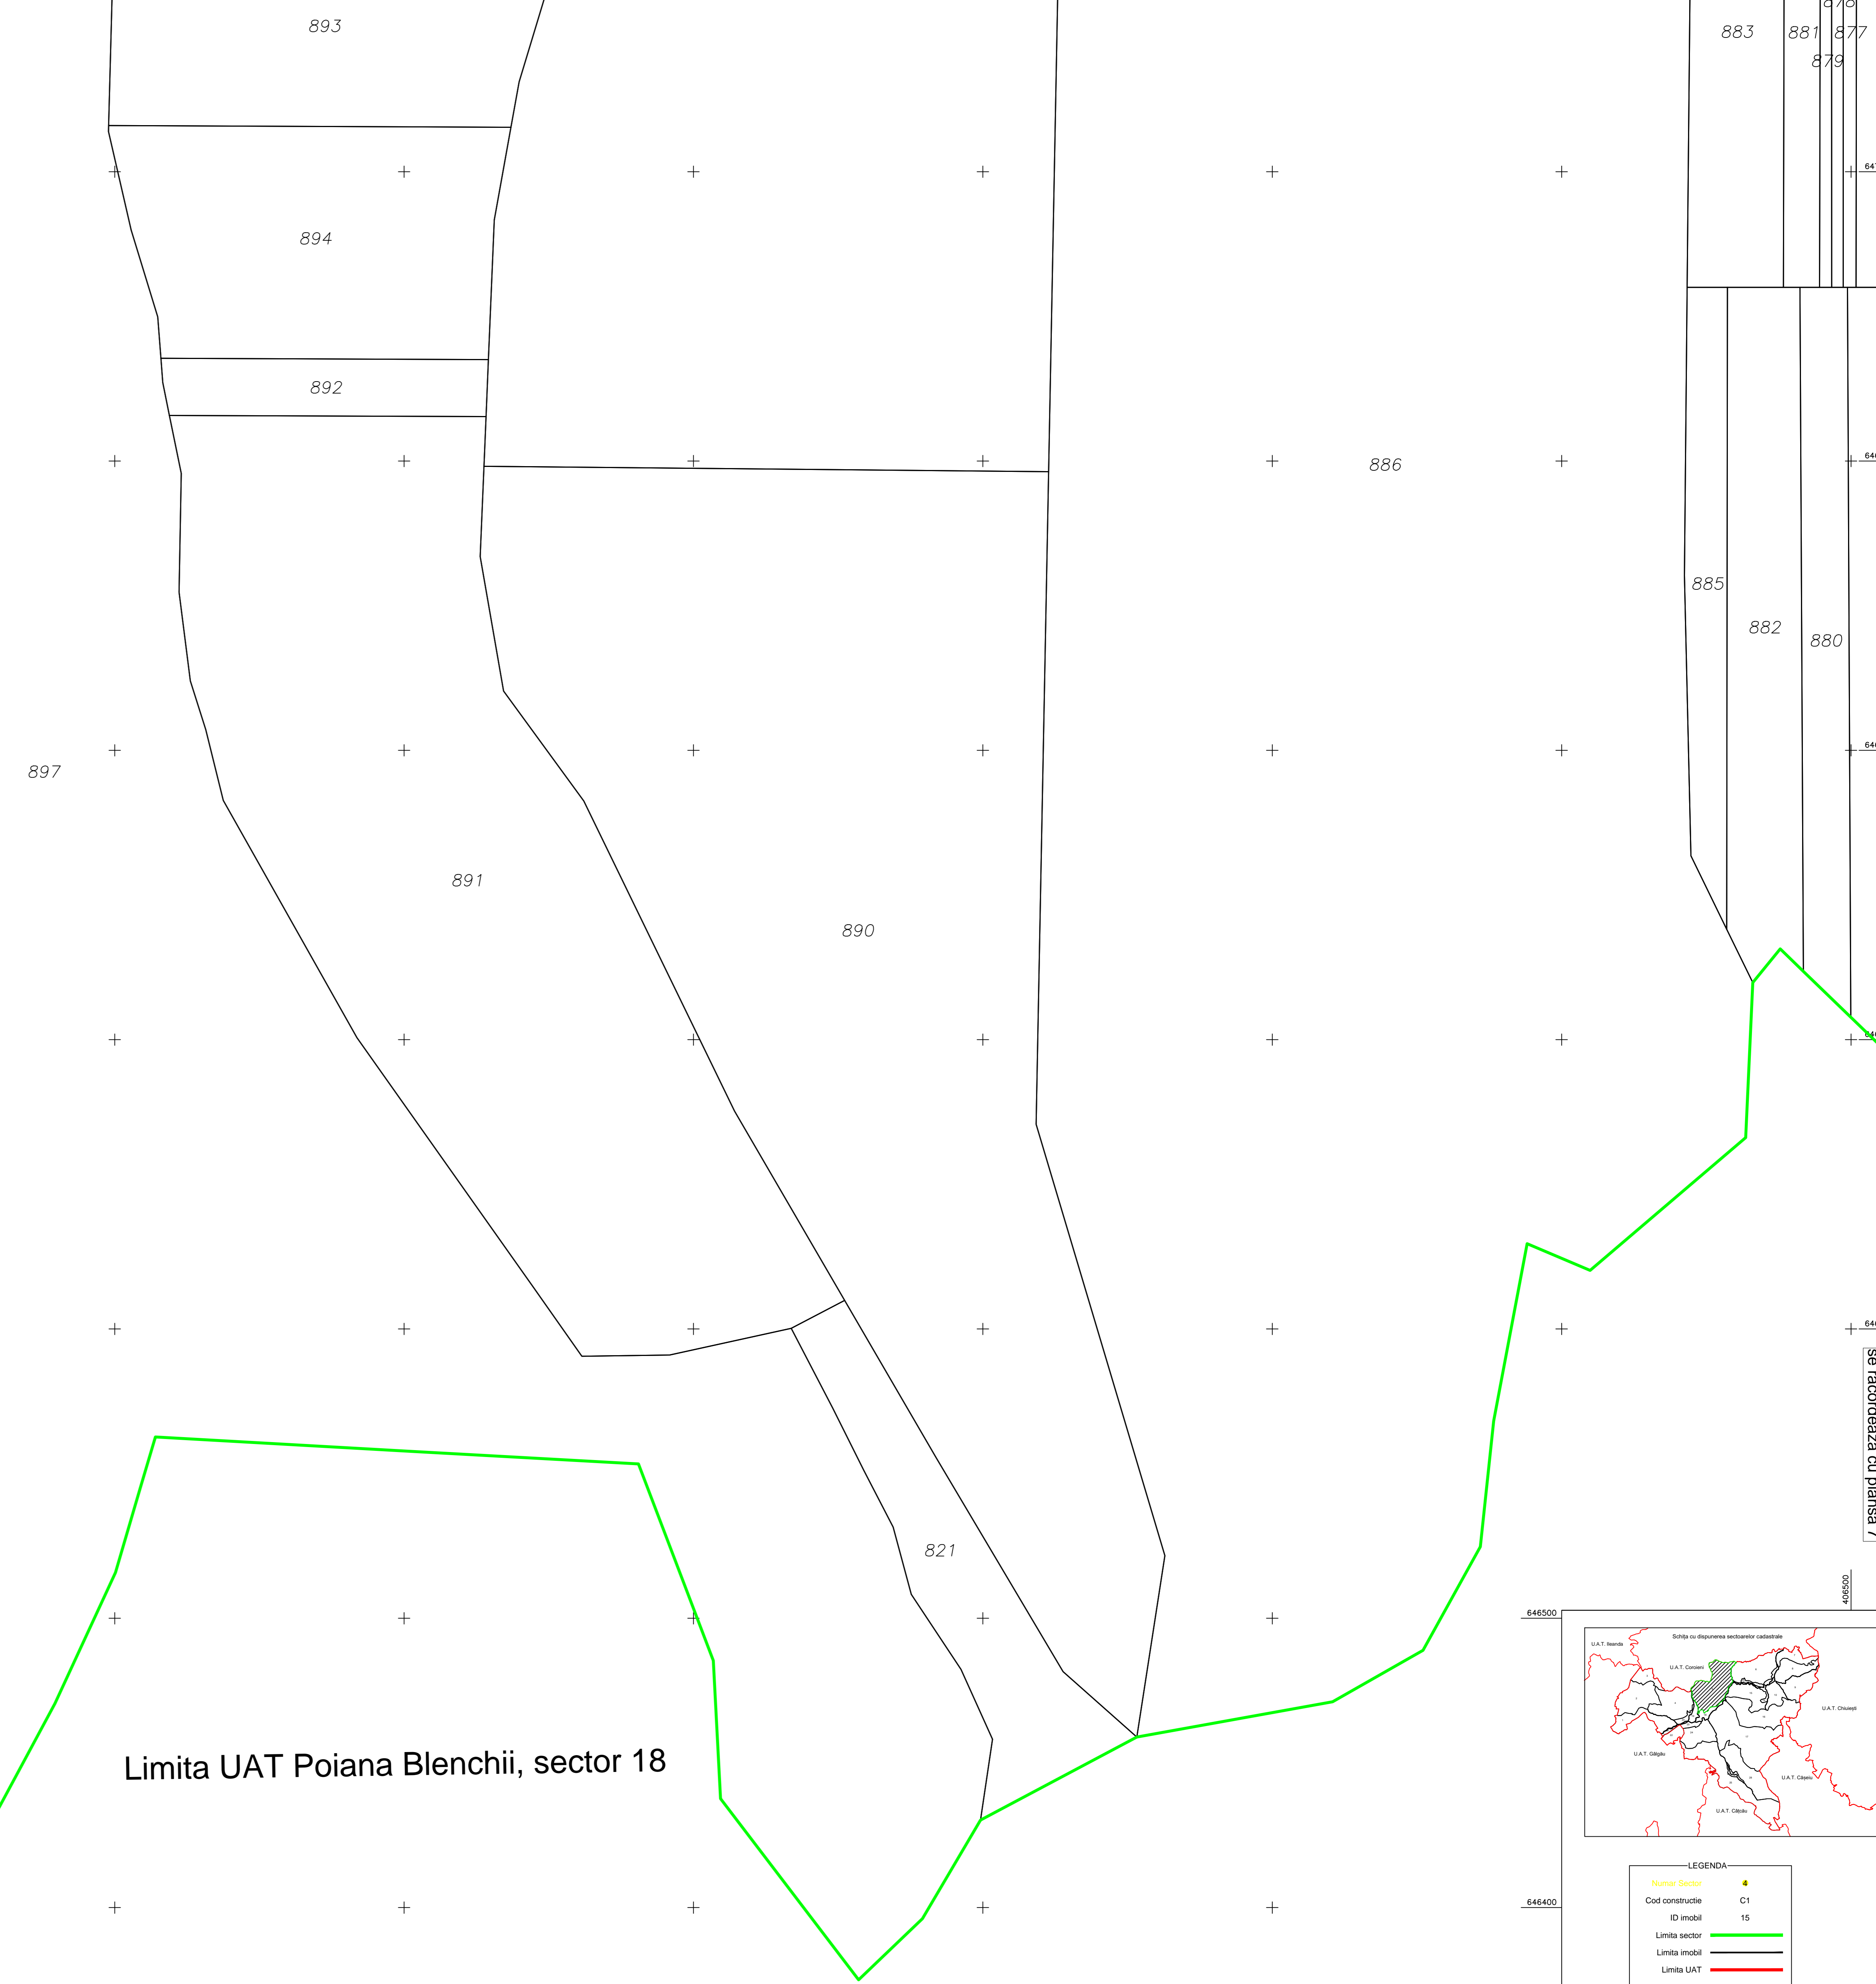

LEGENDA

Numar Sector	5
Cod constructie	C1
ID imobil	15
Limita sector	[Red line]
Limita imobil	[Green line]
Limita UAT	[Blue line]
Limita intravilan	[Black line]
Limita constructie	[Black line]

Executant:  
S.C. AMV GEOCAD S.R.L. Ing. KANTOR ANDREI-ADRIAN  
Seria RO-B-J, Nr. 2129 Seria RO-CJ-F, Nr. 01802017  
Data: 22.09.2023