



# PLAN CADASTRAL

U.A.T. Andrid, Județul: SATU MARE, Sect. cad. 16

Scara 1:2000

Sistem de Proiecție Stereografic 1970

Copie spre Publicare

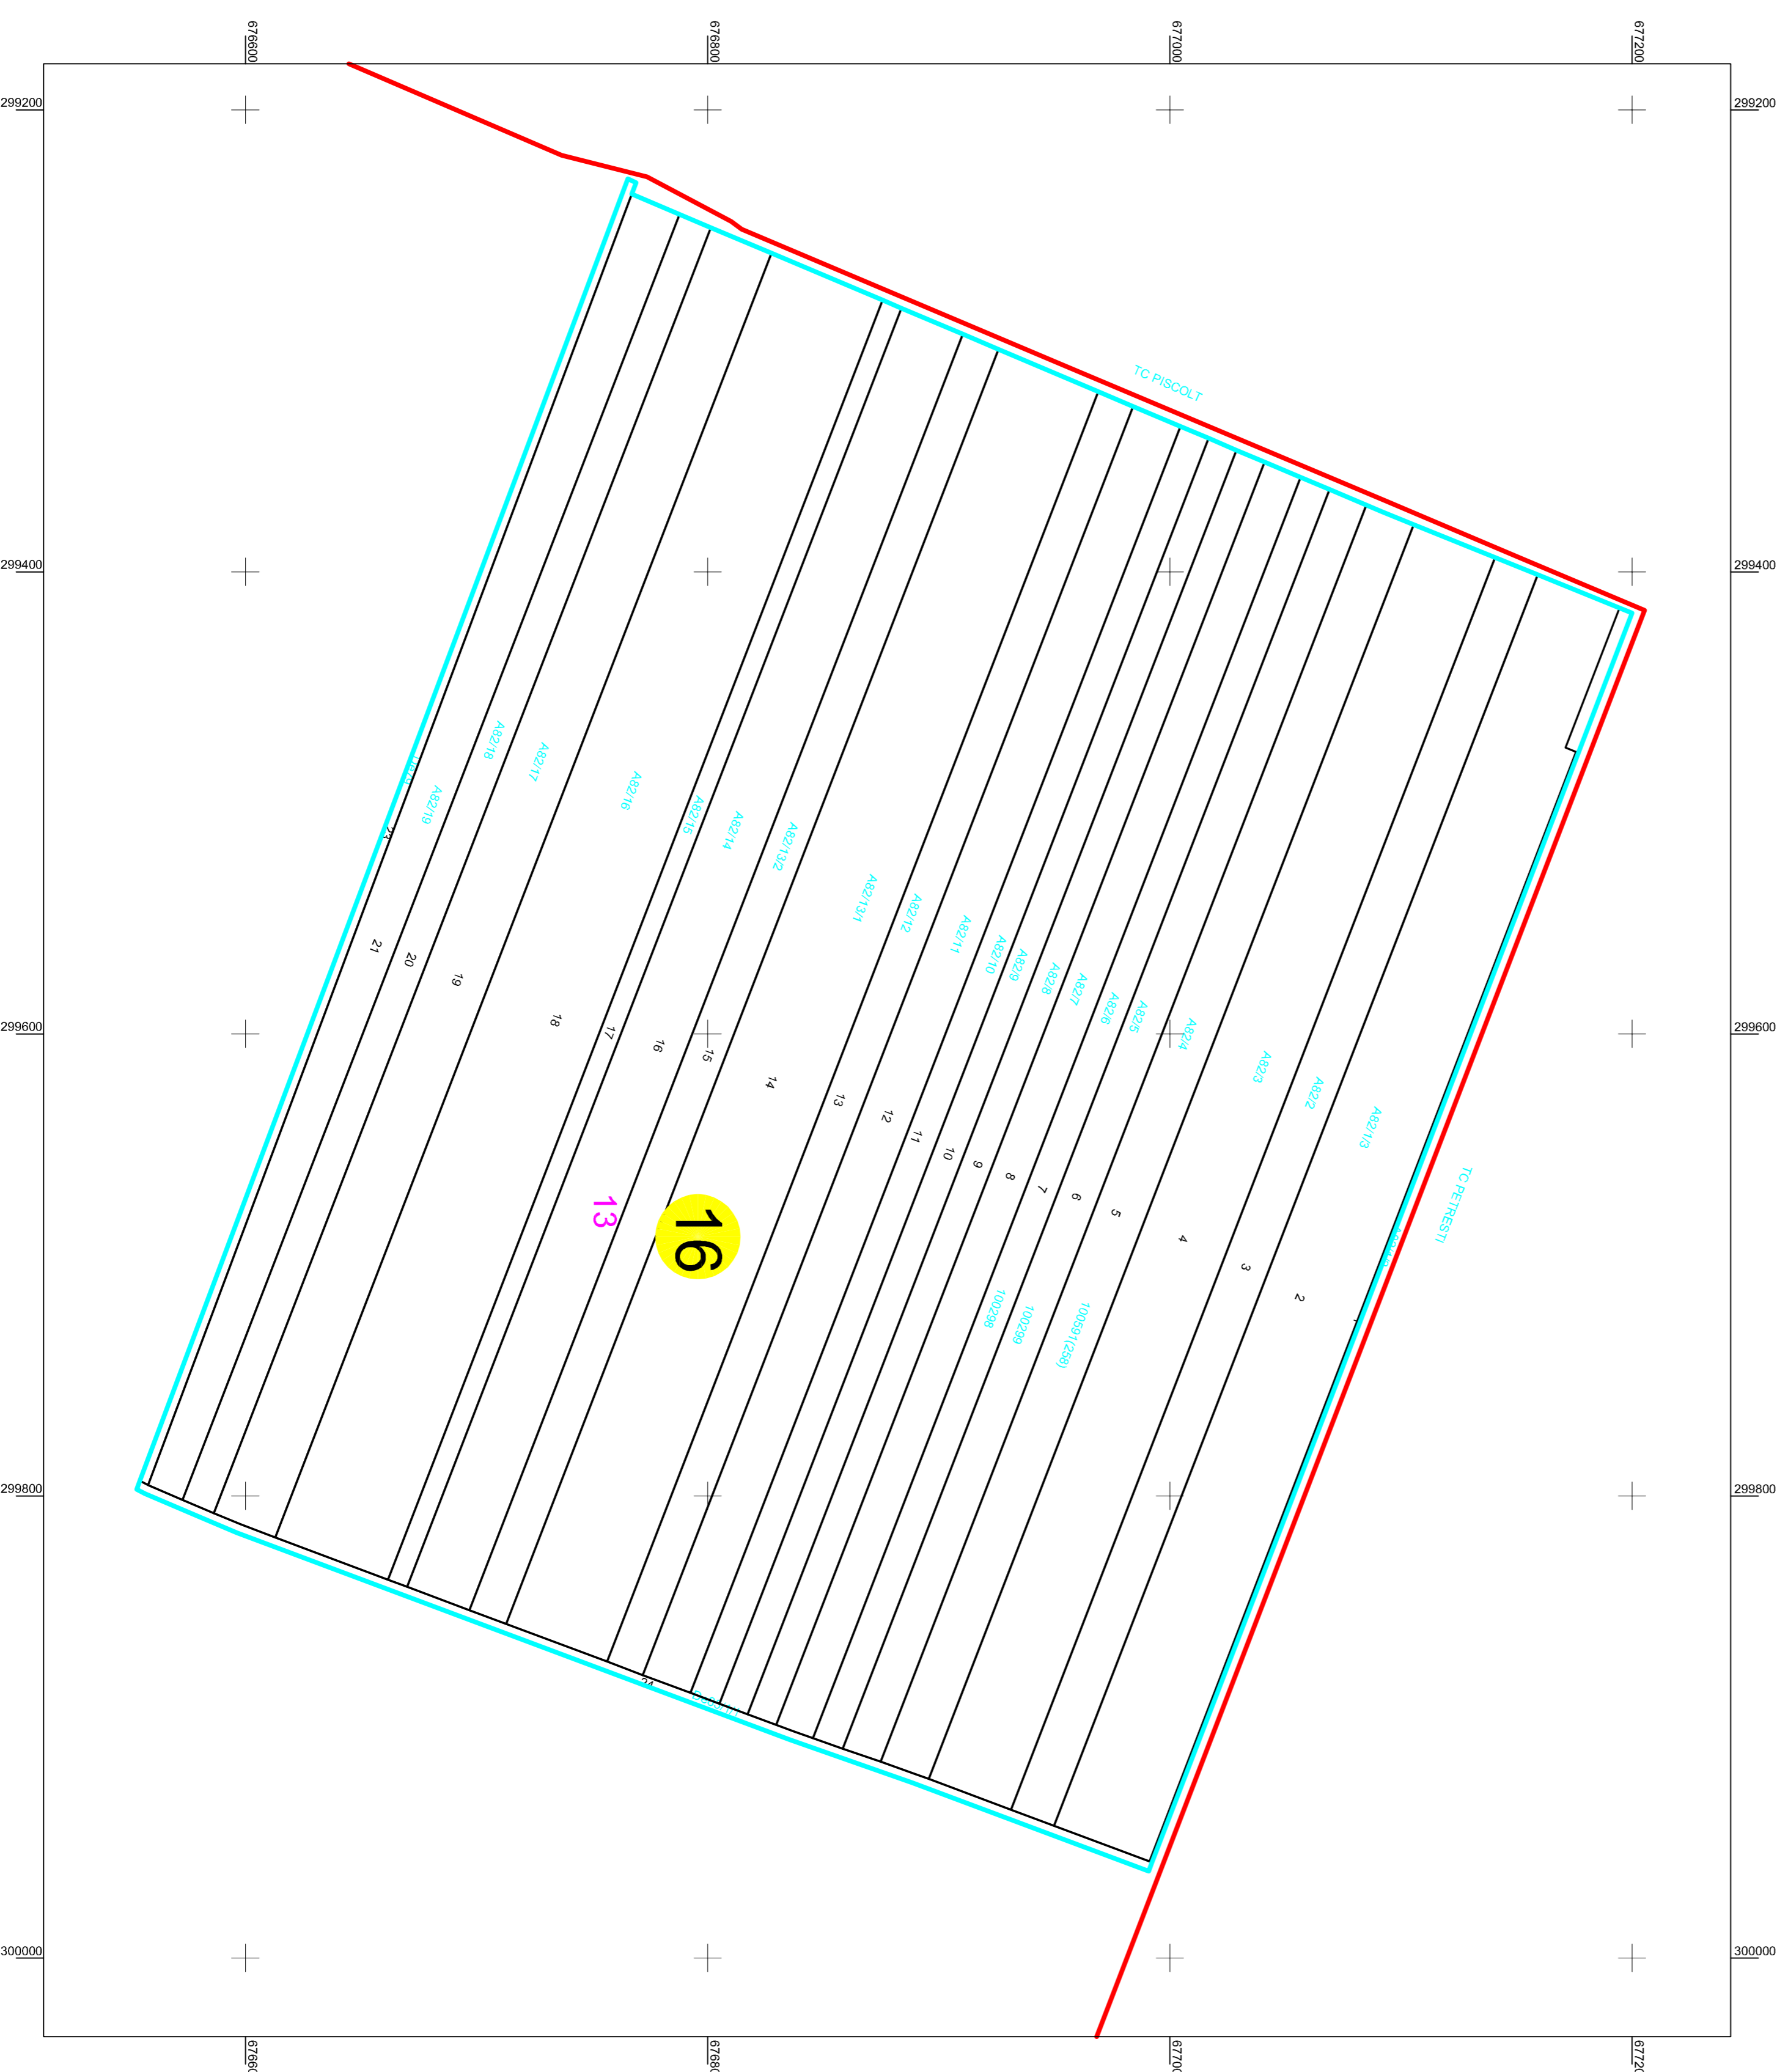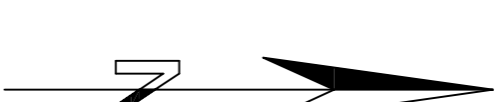

LEGENDA	
Numar Sector	16
ID Imobil	10
Limita sector	
Limita imobil	
Limita UAT	
Limita intravilan	
Numar topografic	82/12
Numar tarla	13
Carotaj	

Comuna: Andrid, Jud. Satu Mare  
Ancheta: 1997  
CUI 3897976  
Primar: PAVEL TIBOR

Executant: Ing. KOZYVA IOAN ALEXANDRU  
CUI 3897976  
OCROTITOR CADASTRAL  
Cinaș III, seria RO-P&M nr. 1732009