


PLAN CADASTRAL
 U.A.T. Andrid, județul: SATU MARE, Sect. cad. 49
 Scara 1:2000
 Sistem de Proiecție Stereografic 1970
 Copie spre Publicare

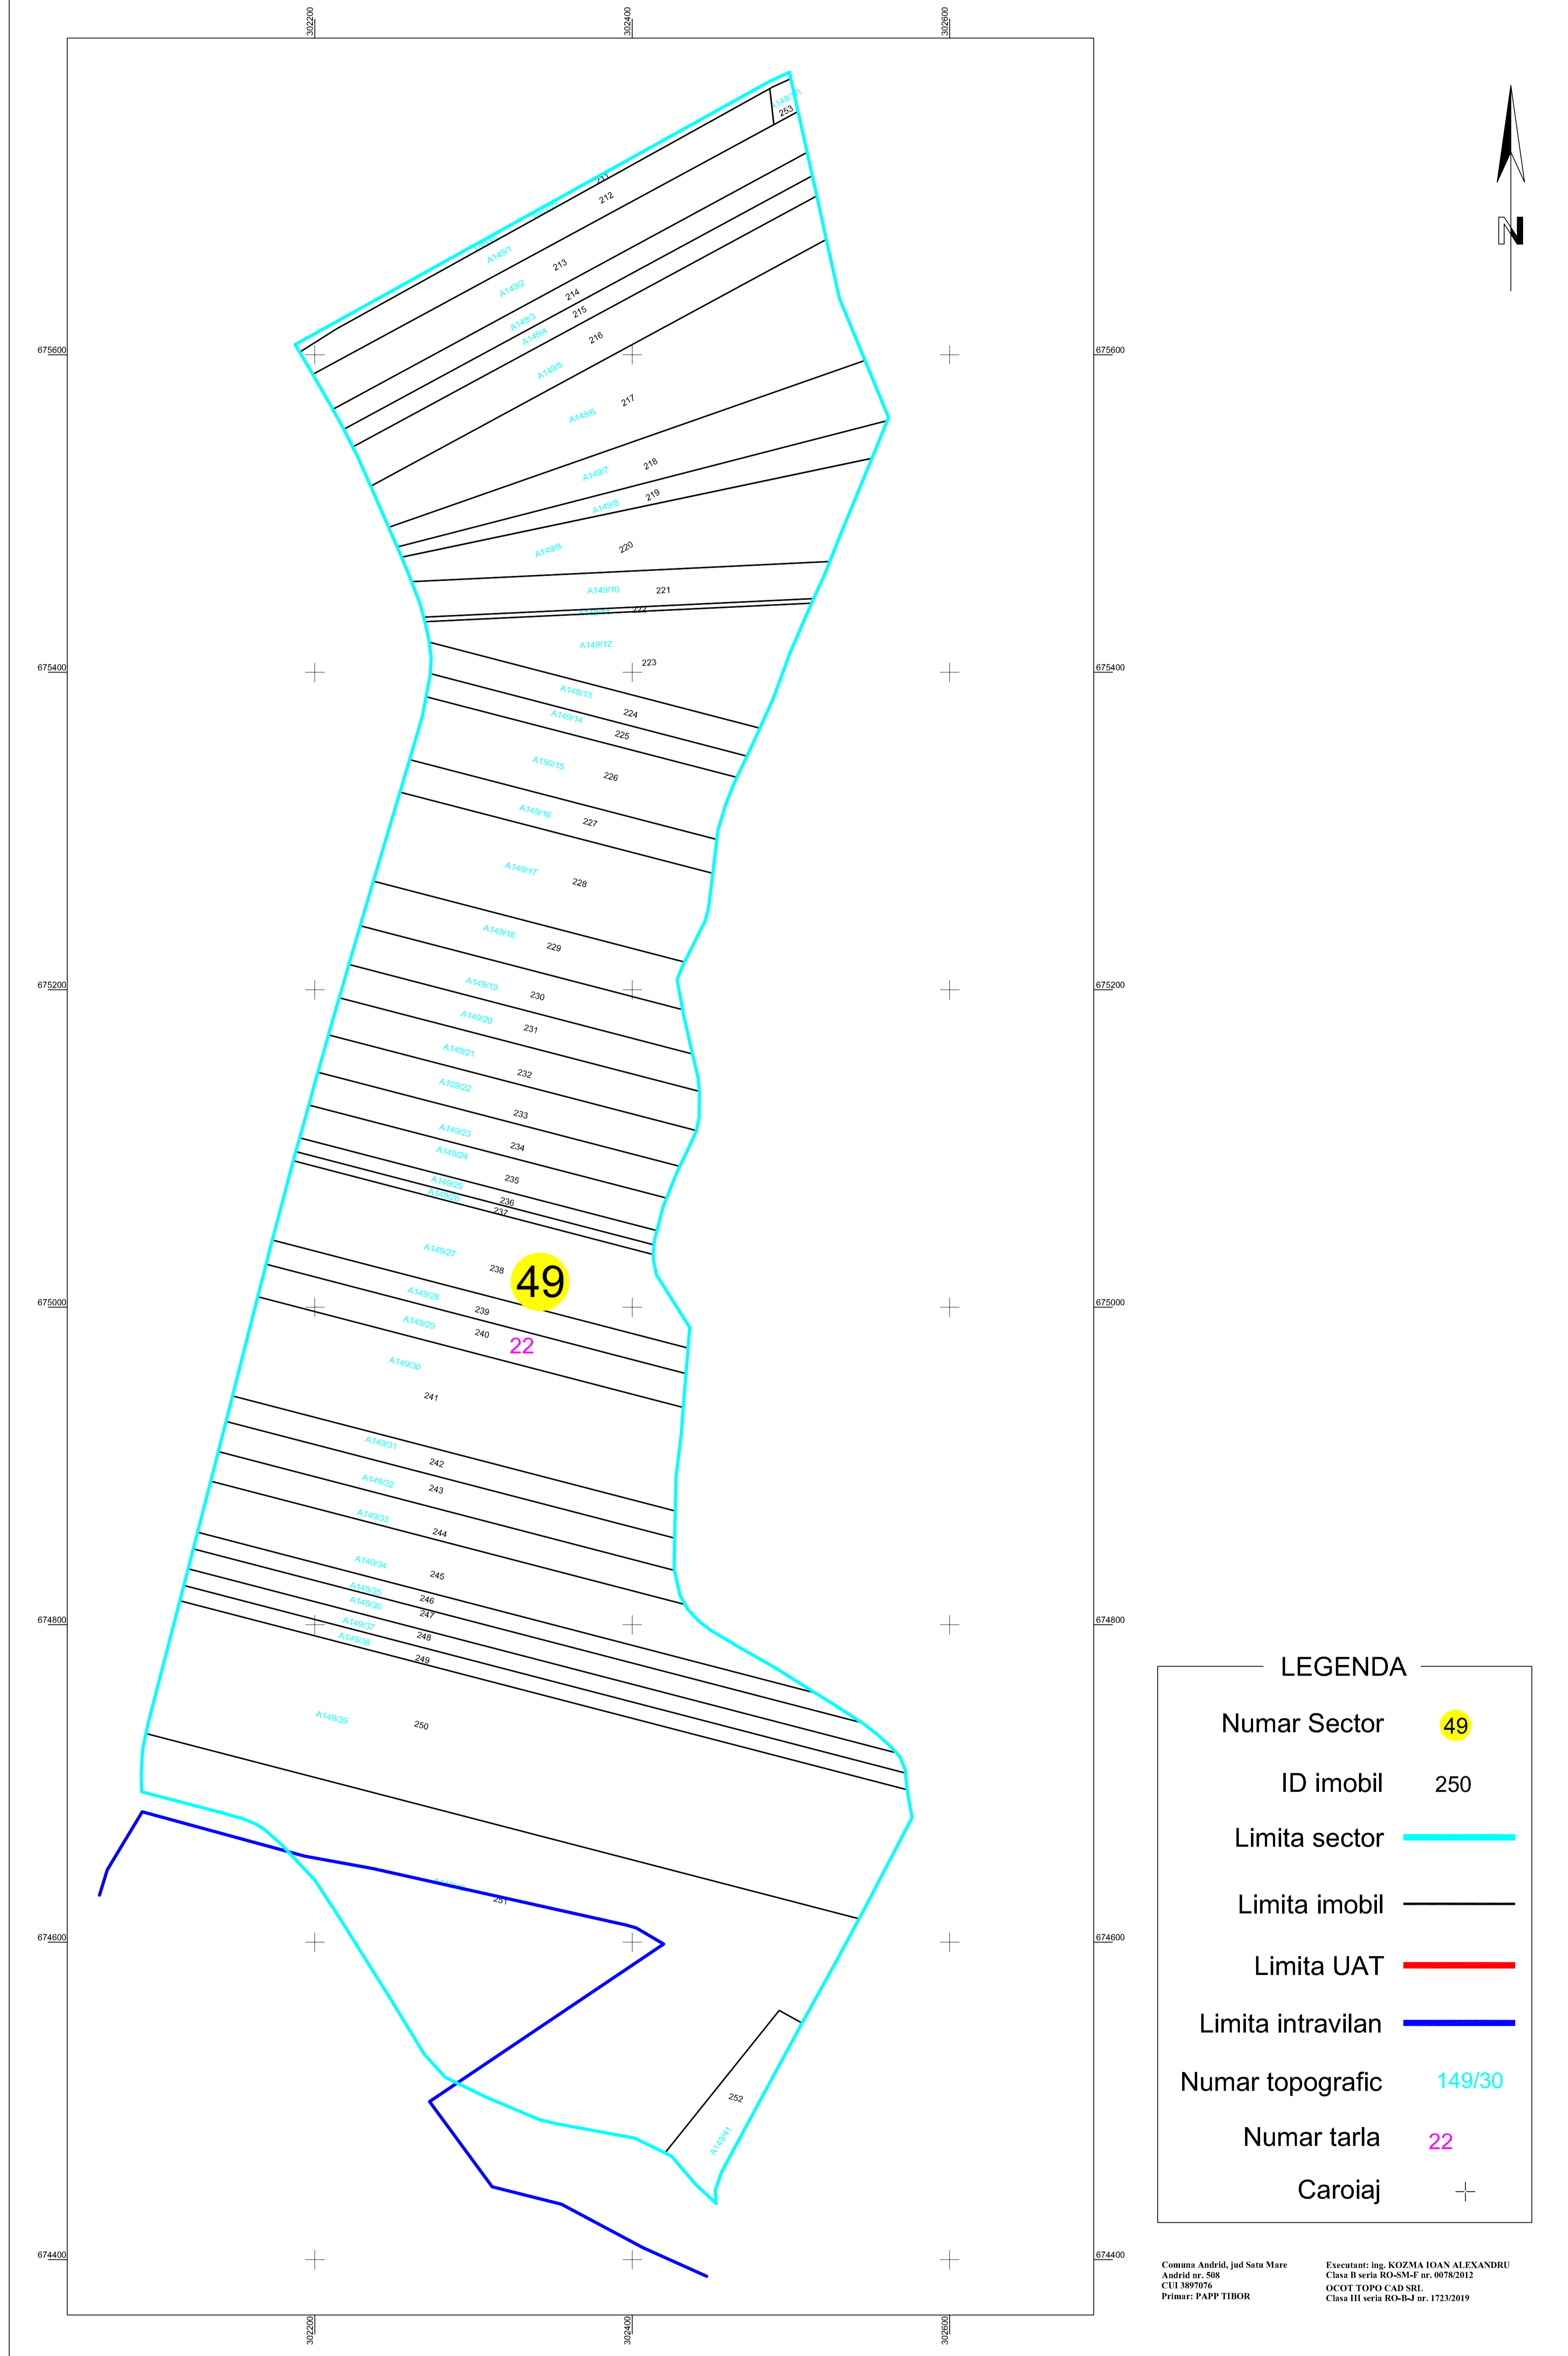

LEGENDA	
Numar Sector	49
ID imobil	250
Limita sector	
Limita imobil	
Limita UAT	
Limita intravilan	
Numar topografic	149/30
Numar tarla	22
Caroiaj	

Comuna Andrid, Jud Satu Mare
 Andrid nr. 49
 CUI 3897976
 Proiect: PAPP TIBOR

Executant: Ing. KOZMA IOAN ALEXANDRU
 Casa B seria B0-2016 nr. 05/2017
 OCOT TOPO CAD SRL
 Casa III seria B0-B0 nr. 171/2019