


PLAN CADASTRAL

UAT: Batarci, judetul: SATU MARE, Sect. cad. 31, plansa 2

Scara 1:2000

Sistem de proiectie: stereografic 1970

Spre Publicare

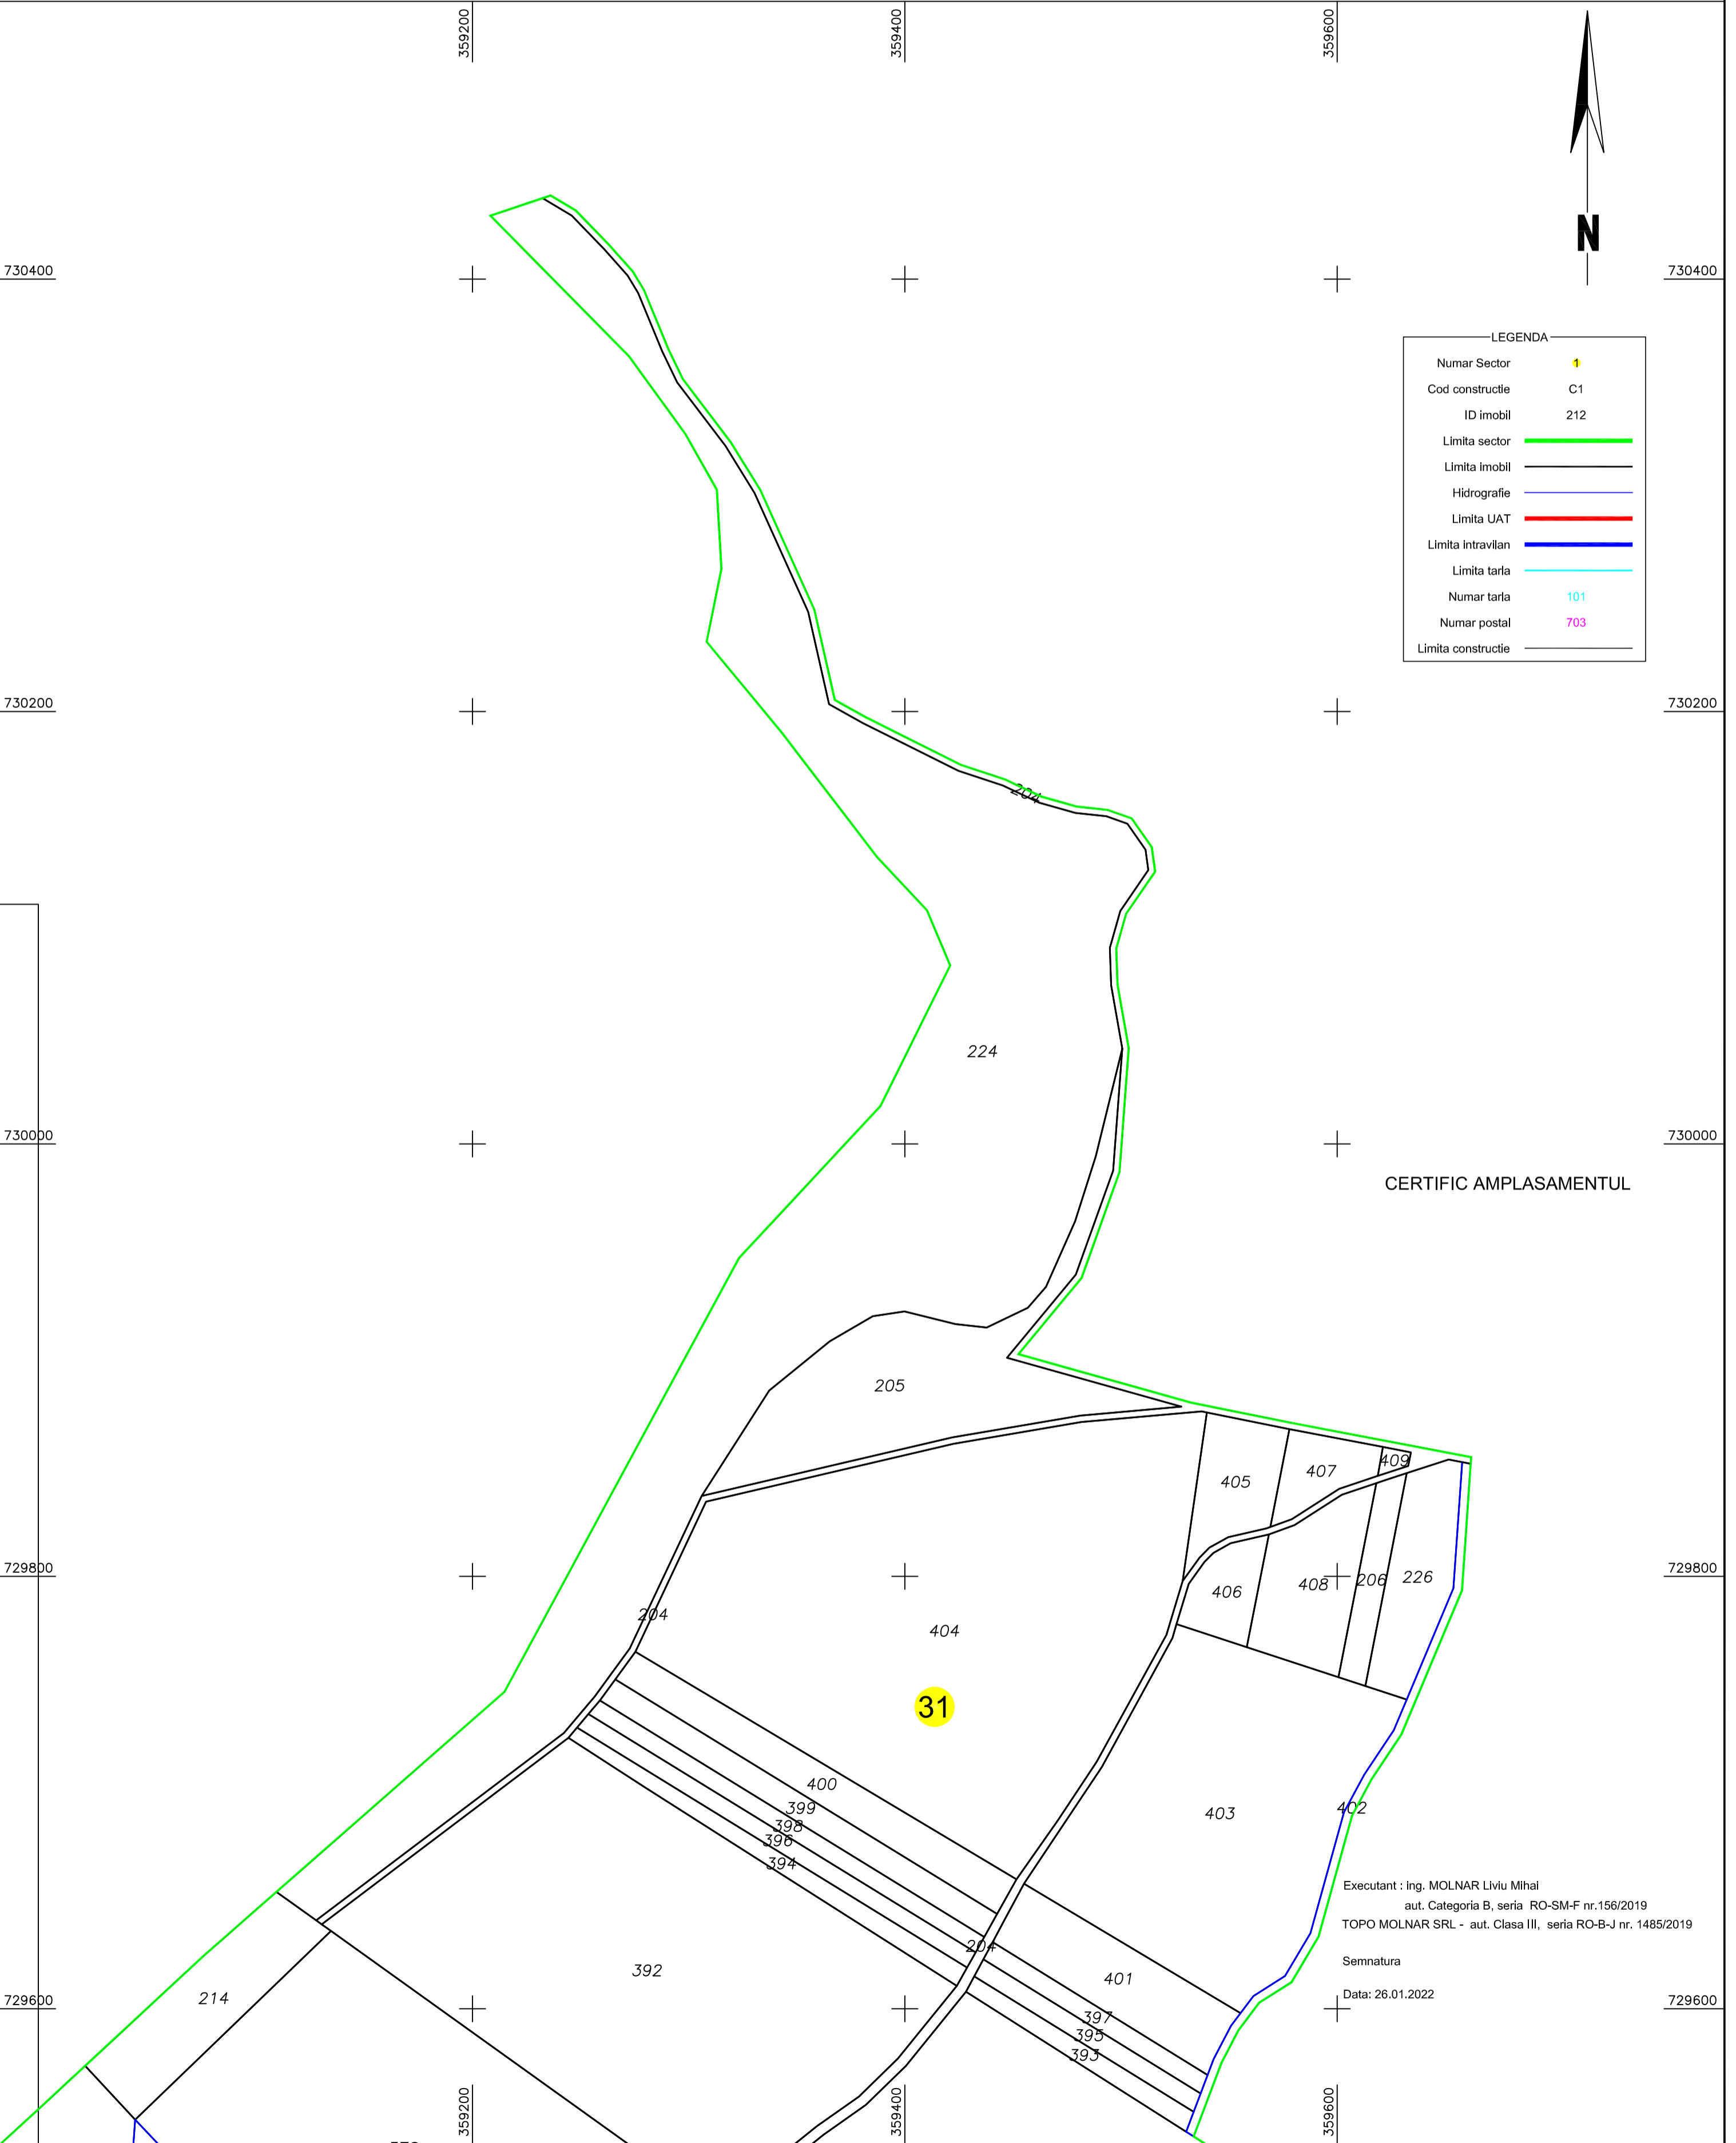

LEGENDA	
Numar Sector	1
Cod constructie	C1
ID imobil	212
Limita sector	—
Limita imobil	—
Hidrografie	—
Limita UAT	—
Limita intravilan	—
Limita tarla	—
Numar tarla	101
Numar postal	703
Limita constructie	—

CERTIFIC AMPLASAMENTUL

Executant : ing. MOLNAR Liviu Mihai
aut. Categoria B, seria RO-SM-F nr.156/2019
TOPO MOLNAR SRL - aut. Clasa III, seria RO-B-J nr. 1485/2019

Semnatura
Data: 26.01.2022