



PLAN CADASTRAL
 UAT: Bogdand, judetul: SATU MARE, Sect. cad. 63, plansa 1
 Scara 1:2000
 Sistem de proiectie: stereografic 1970
 Spre Publicare

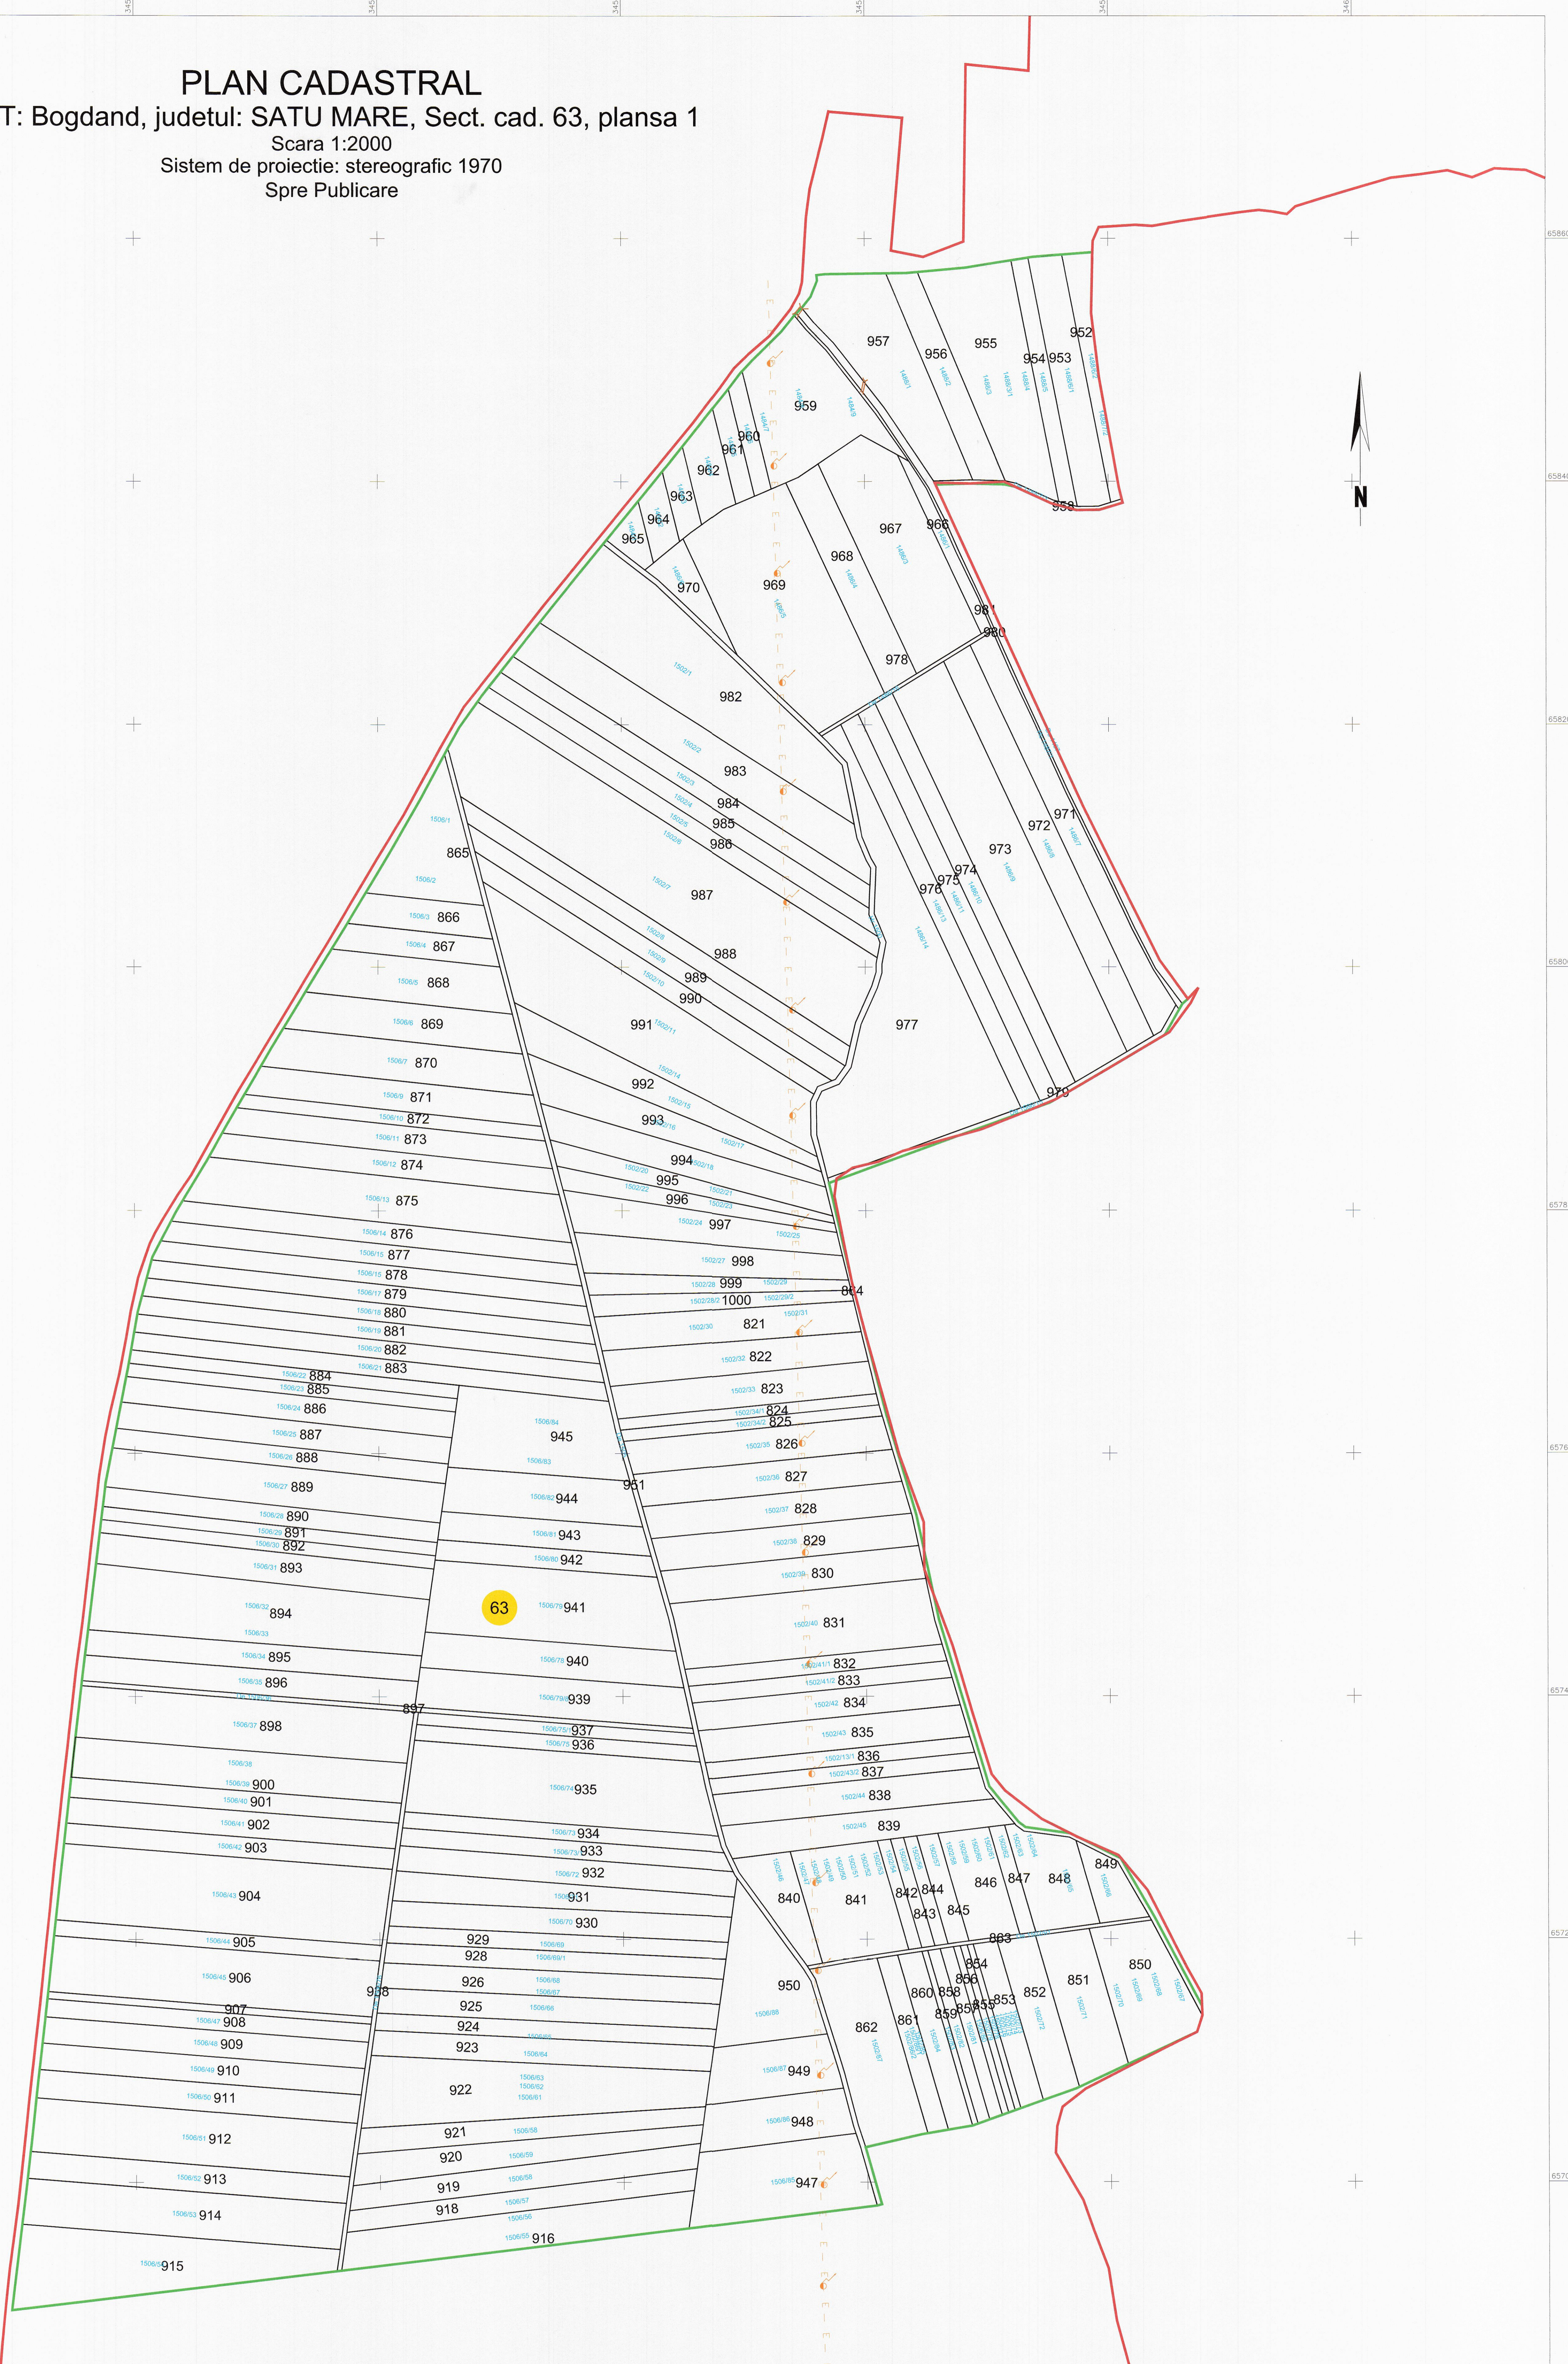

LEGENDA

Numar Sector	63
ID Inocil	915
Nr. top	150654
Limita sector	— (green line)
Limita inocil	— (black line)
Limita UAT	— (red line)
Linie electrica aeriana	— (dashed orange line)
Stap electric din beton	— (orange symbol)
Podet	— (orange symbol)

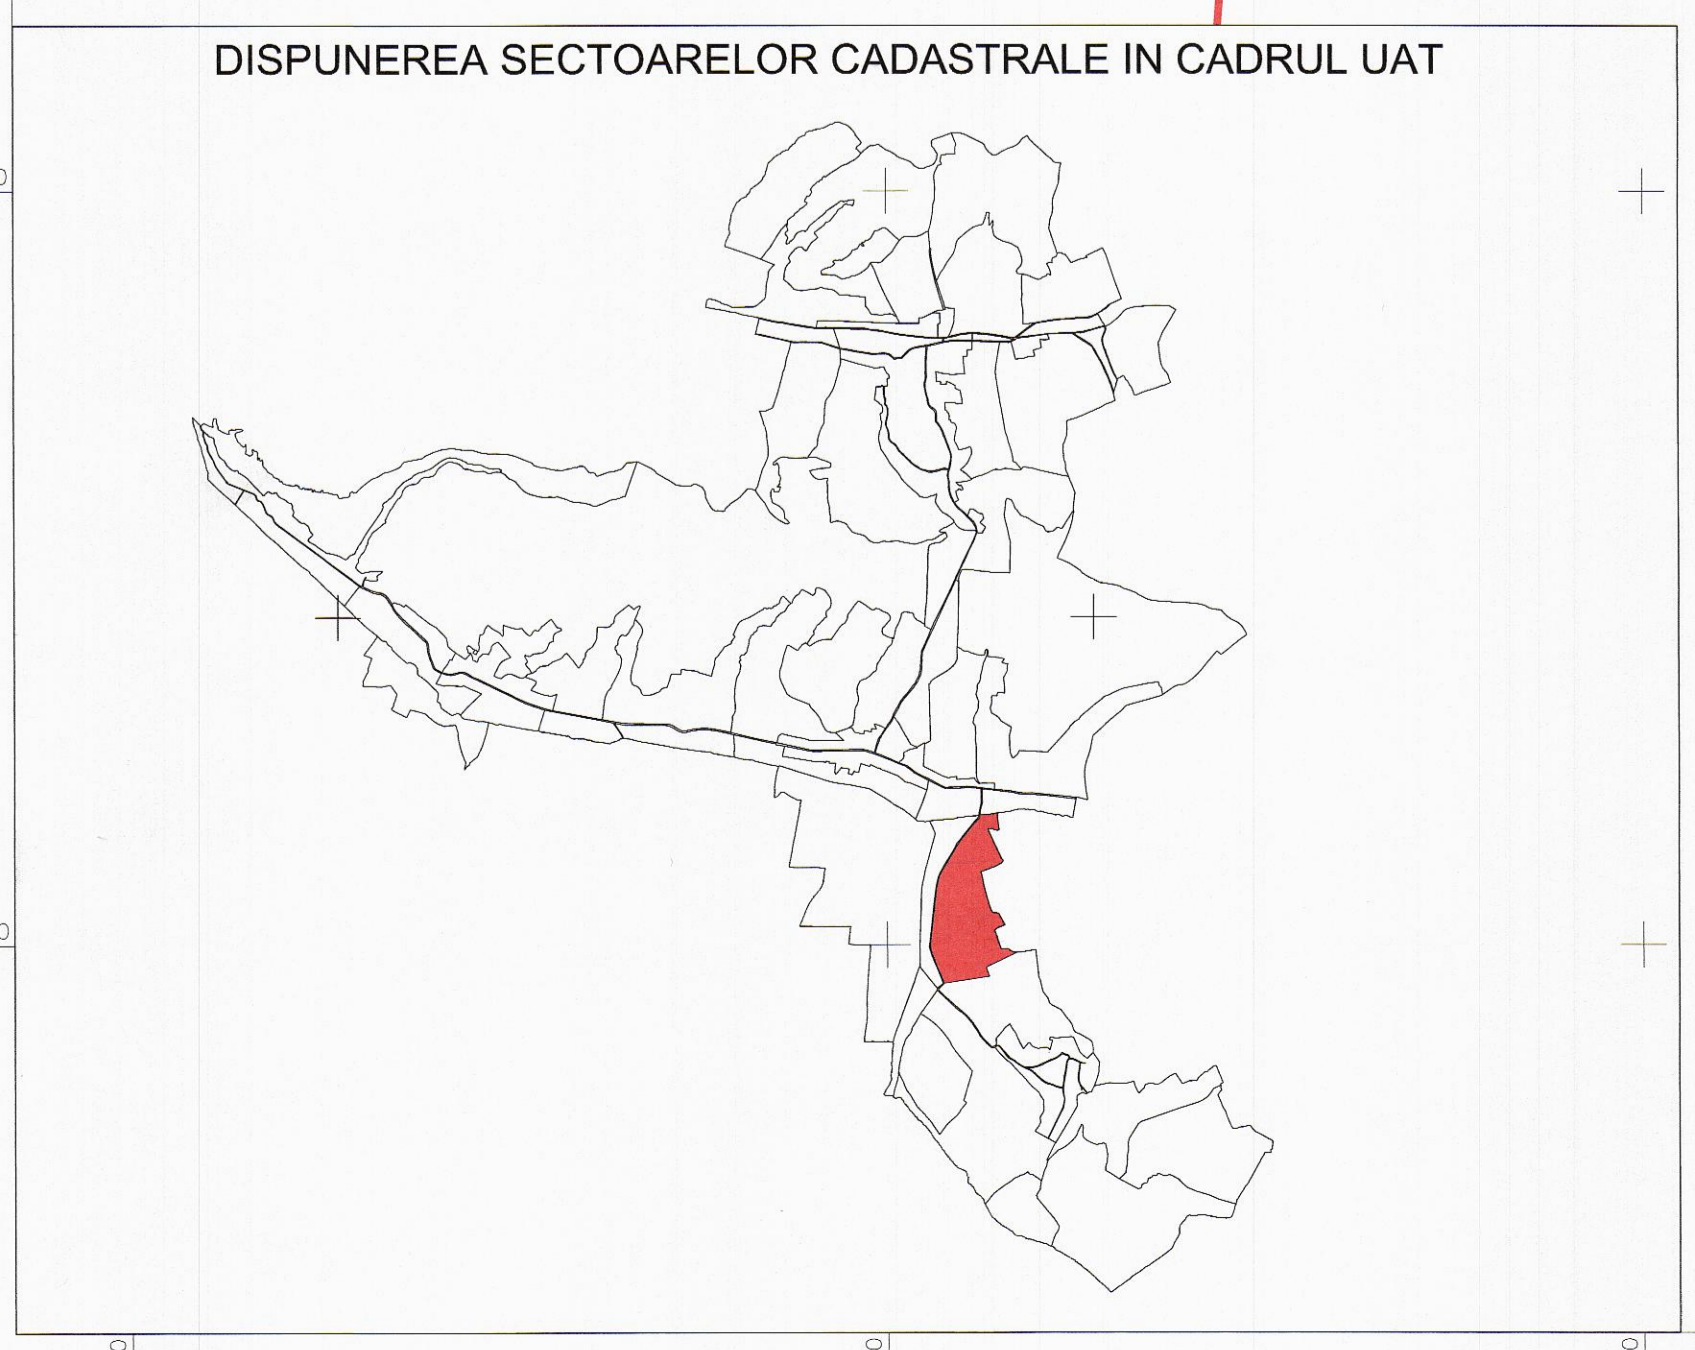

PRIMĂRIA
 COMUNA BOGDAND
 JUDEȚUL SATU MARE

Certificat
 Emitent: Ing. Hădăr Mădălin
 Revizor: Ing. Hădăr Mădălin
 Mădălin Hădăr
 MARCEL GRĂZAR
 Data: 30.03.2023