
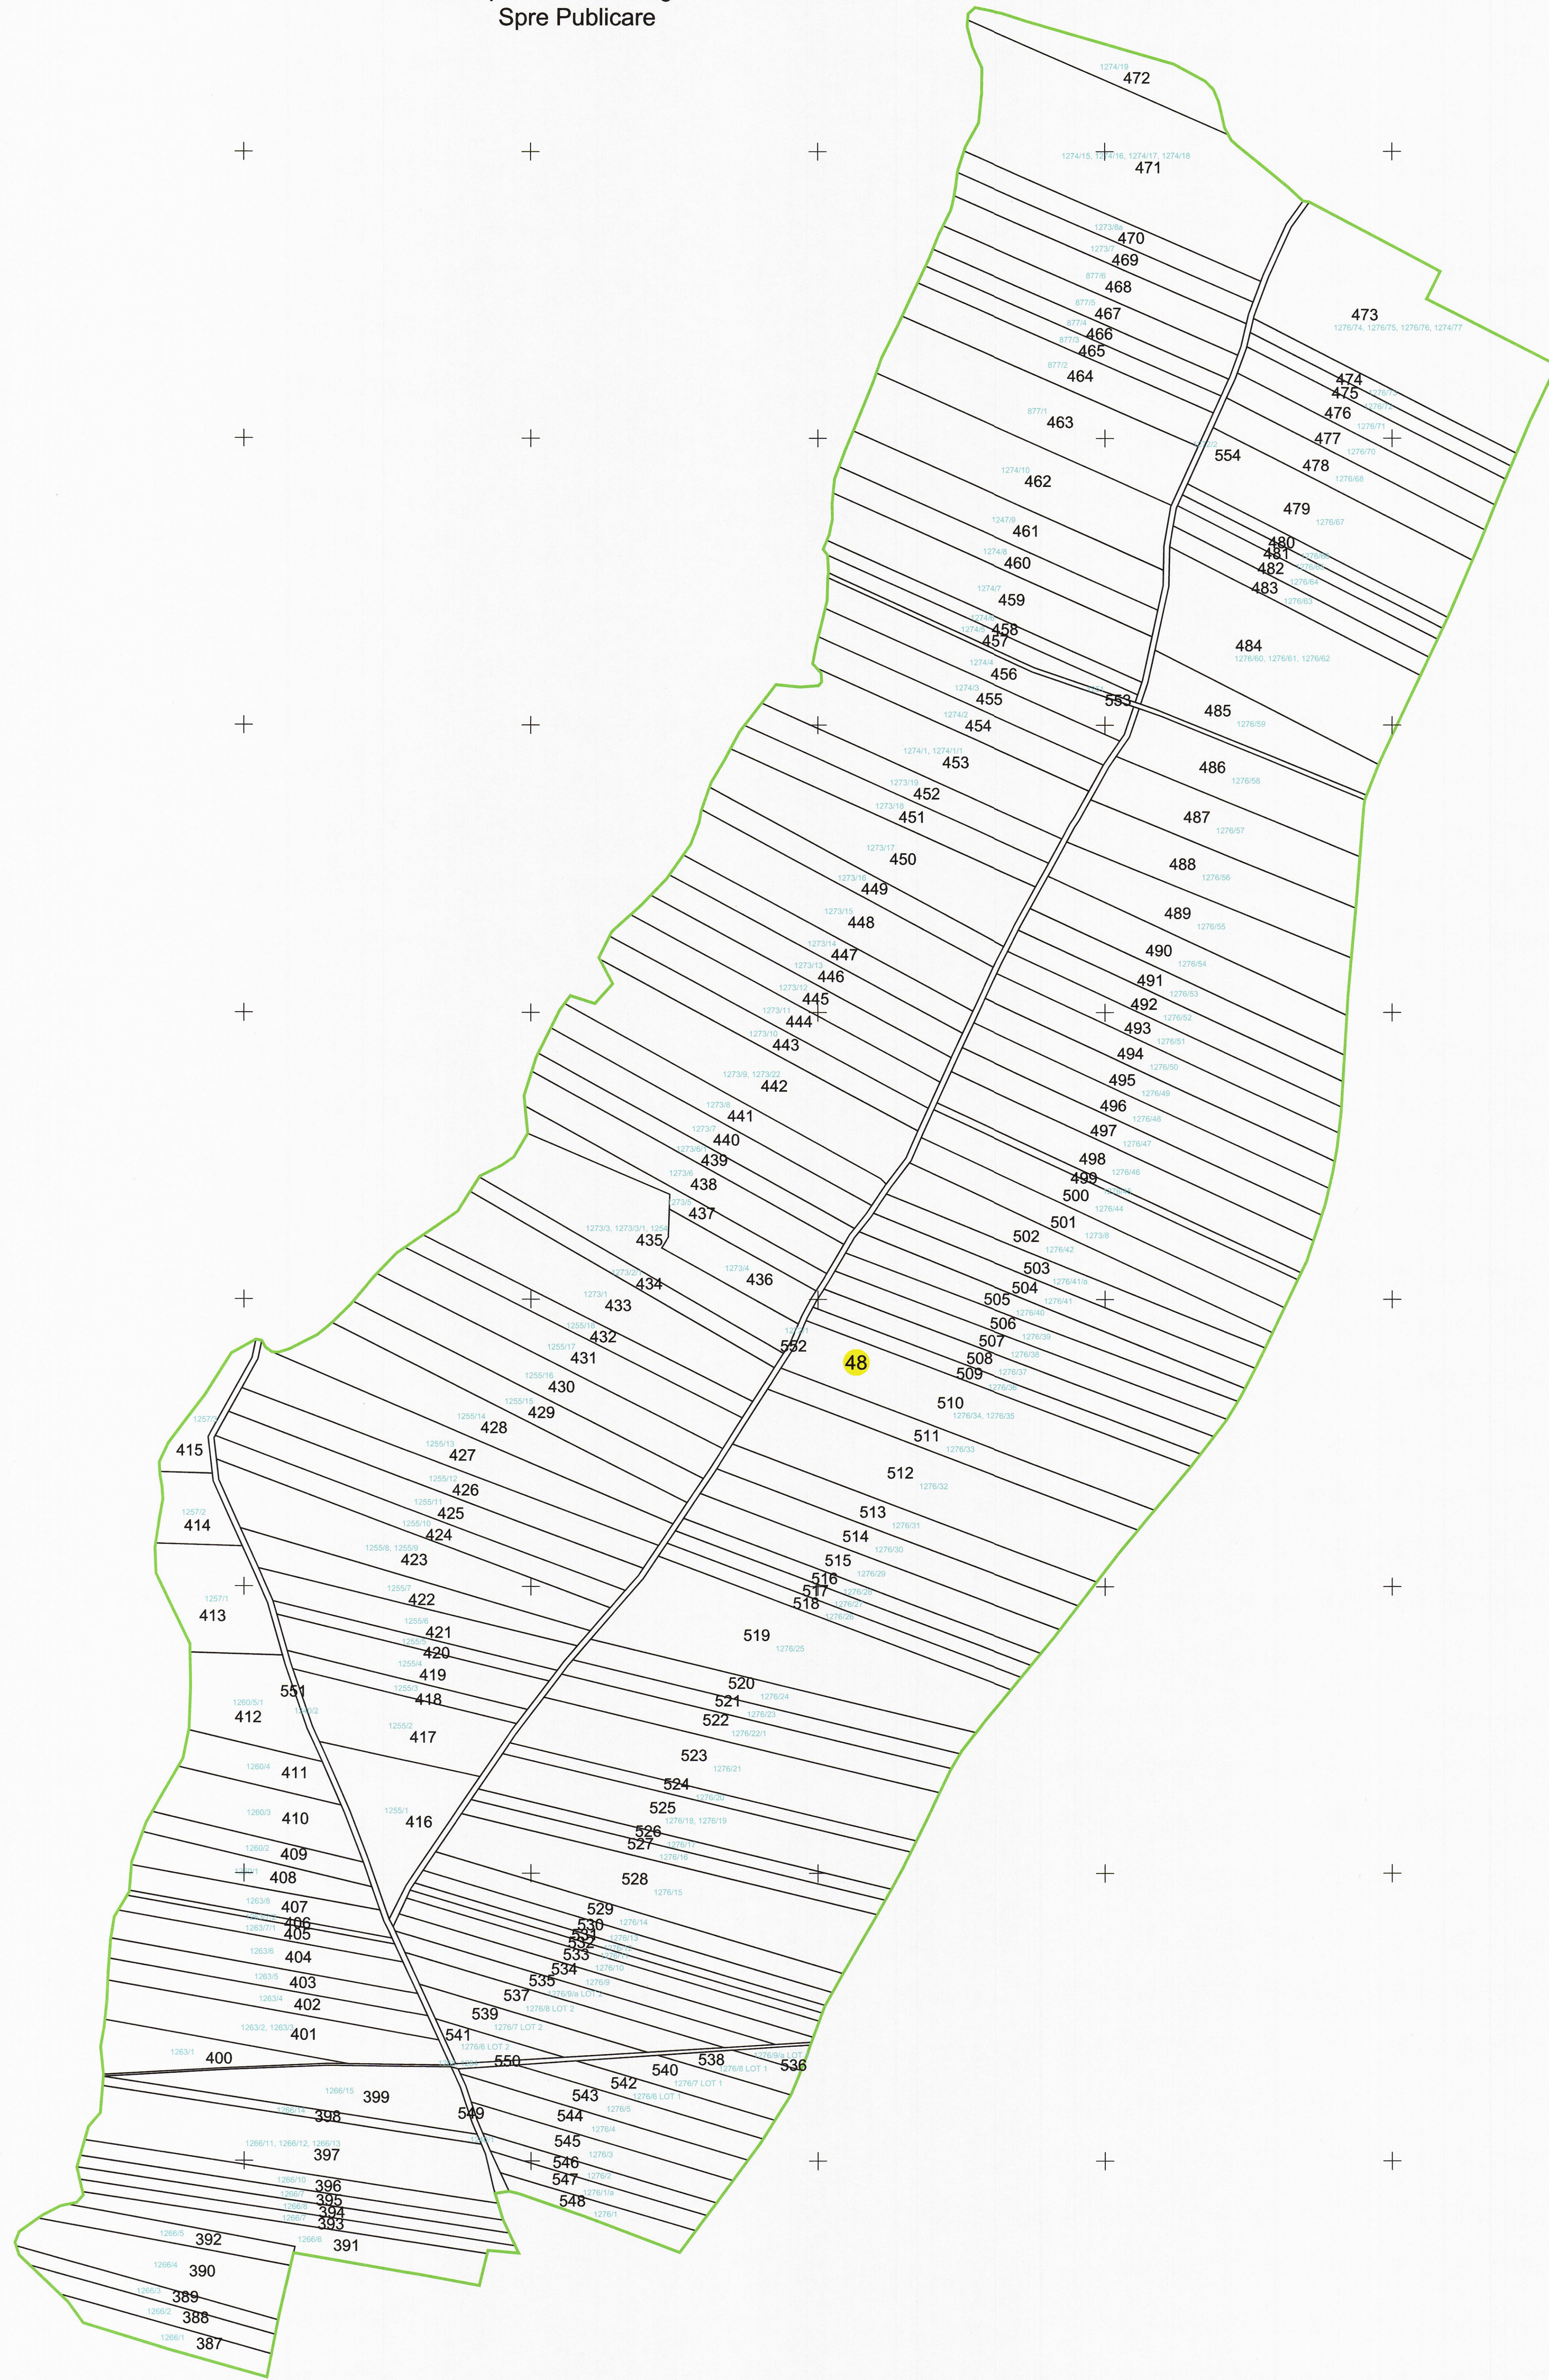


PLAN CADASTRAL
UAT: Bogdand, judetul: SATU MARE, Sect. cad. 48, plansa 1
Scara 1:2000
Sistem de proiectie: stereografic 1970
Spre Publicare

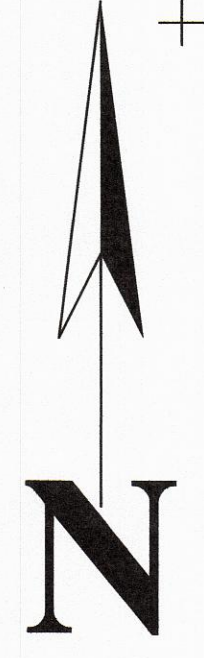

LEGENDA

Numar Sector	48
ID Imobil	392
Limita sector	—
Limita imobil	—
Limita UAT	—
Numar topografic	12863

DISPUNEREA SECTOARELOR CADASTRALE IN CADRUL UAT



Executant: Ing. Hodor Marcel Gratiian / Autorizata RO-SM-F0662.3C CARTOGEOCAD BRU Autorizata RO-B-J 1388
Data: 04.12.2020

**HODOR
MARCEL-
GRATIIAN**

Digitally signed by HODOR MARCEL-GRATIIAN
DN: cn=RO, o=Satu Mare, ou=SC CARTOGEOCAD,
serialNumber=20056264944666,
givenName=MARCEL-GRATIIAN,
email=marcel-gratiian@sc-cartogeoCAD.ro,
name=HODOR MARCEL-GRATIIAN, cn=HODOR
MARCEL-GRATIIAN
Date: 2020.12.04 12:22:29 +0200'