

# PLAN CADASTRAL

UAT: Botiz, judetul: SATU MARE, Sect. cad. 16, plansa 1

Scara 1:2000

Sistem de proiectie: stereografic 1970


Spre Publicare



LEGENDA

|                         |       |
|-------------------------|-------|
| Numar Sector            | 53    |
| Cod constructie         | C1    |
| ID imobil               | 340   |
| Limita sector           | —     |
| Limita imobil           | —     |
| Limita UAT              | —     |
| Limita intravilan       | —     |
| Numar topografic        | 678/2 |
| Numar postal            | 37B   |
| Limita constructie      | —     |
| Linie electrica aeriana | —     |
| Stalp electricitate     | —     |
| Podet                   | —     |
| Caroiaj                 | —     |

DISPUNEREA SECTOARELOR CADASTRALE IN CADRUL UAT

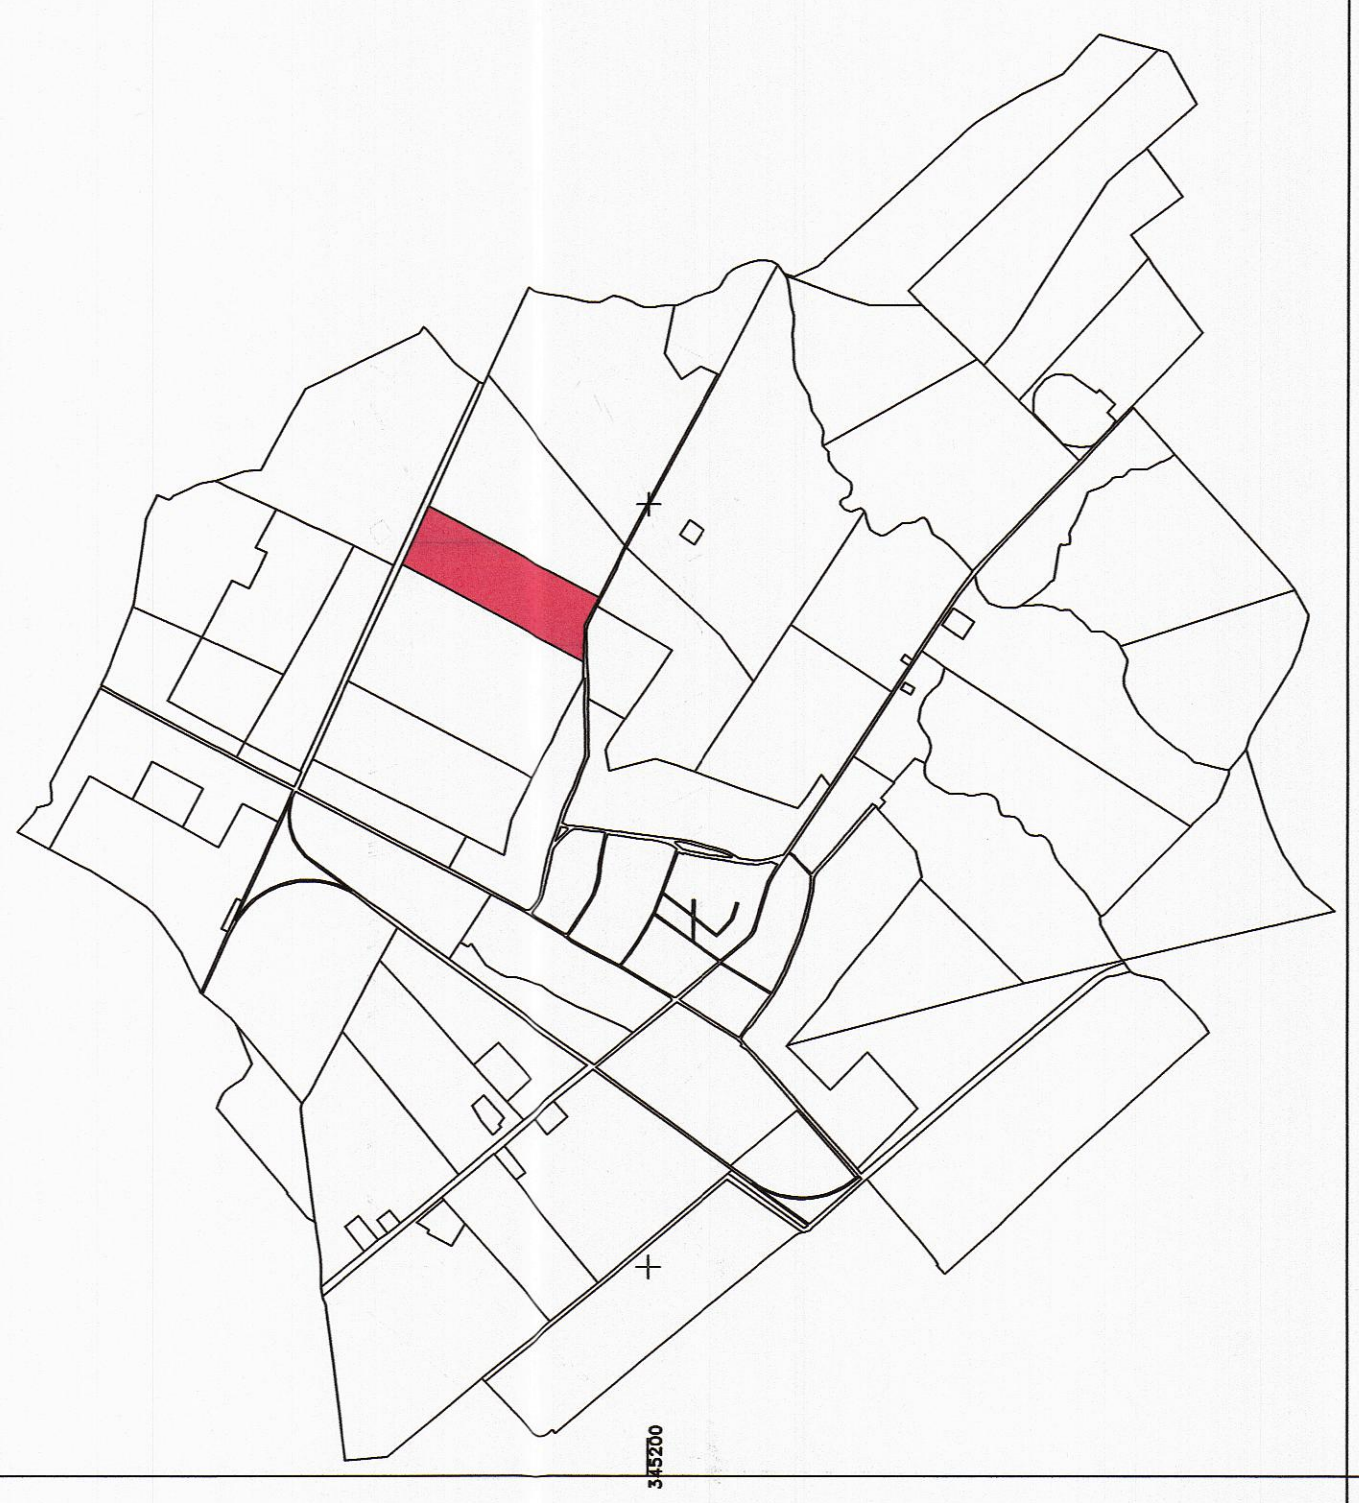

Stampa: Romania - JUDETUL SATU MARE - COMUNA BOTIZ - Sect. cad. 16 - Plansa 1

Stampa: CERTIFICAT DE AUTORIZARE  
Sera RUSU  
Executie: Dorin Gherghe  
DORIN GHERGHE  
RUSU D.  
CATEGORIA 9