


308450

# PLAN CADASTRAL

## U.A.T. CAREI judetului: SATU MARE, Sect. cad. 147

Scara 1:2000  
Sistem de Proiectie Stereografic 1970  
Copile spre Publicare

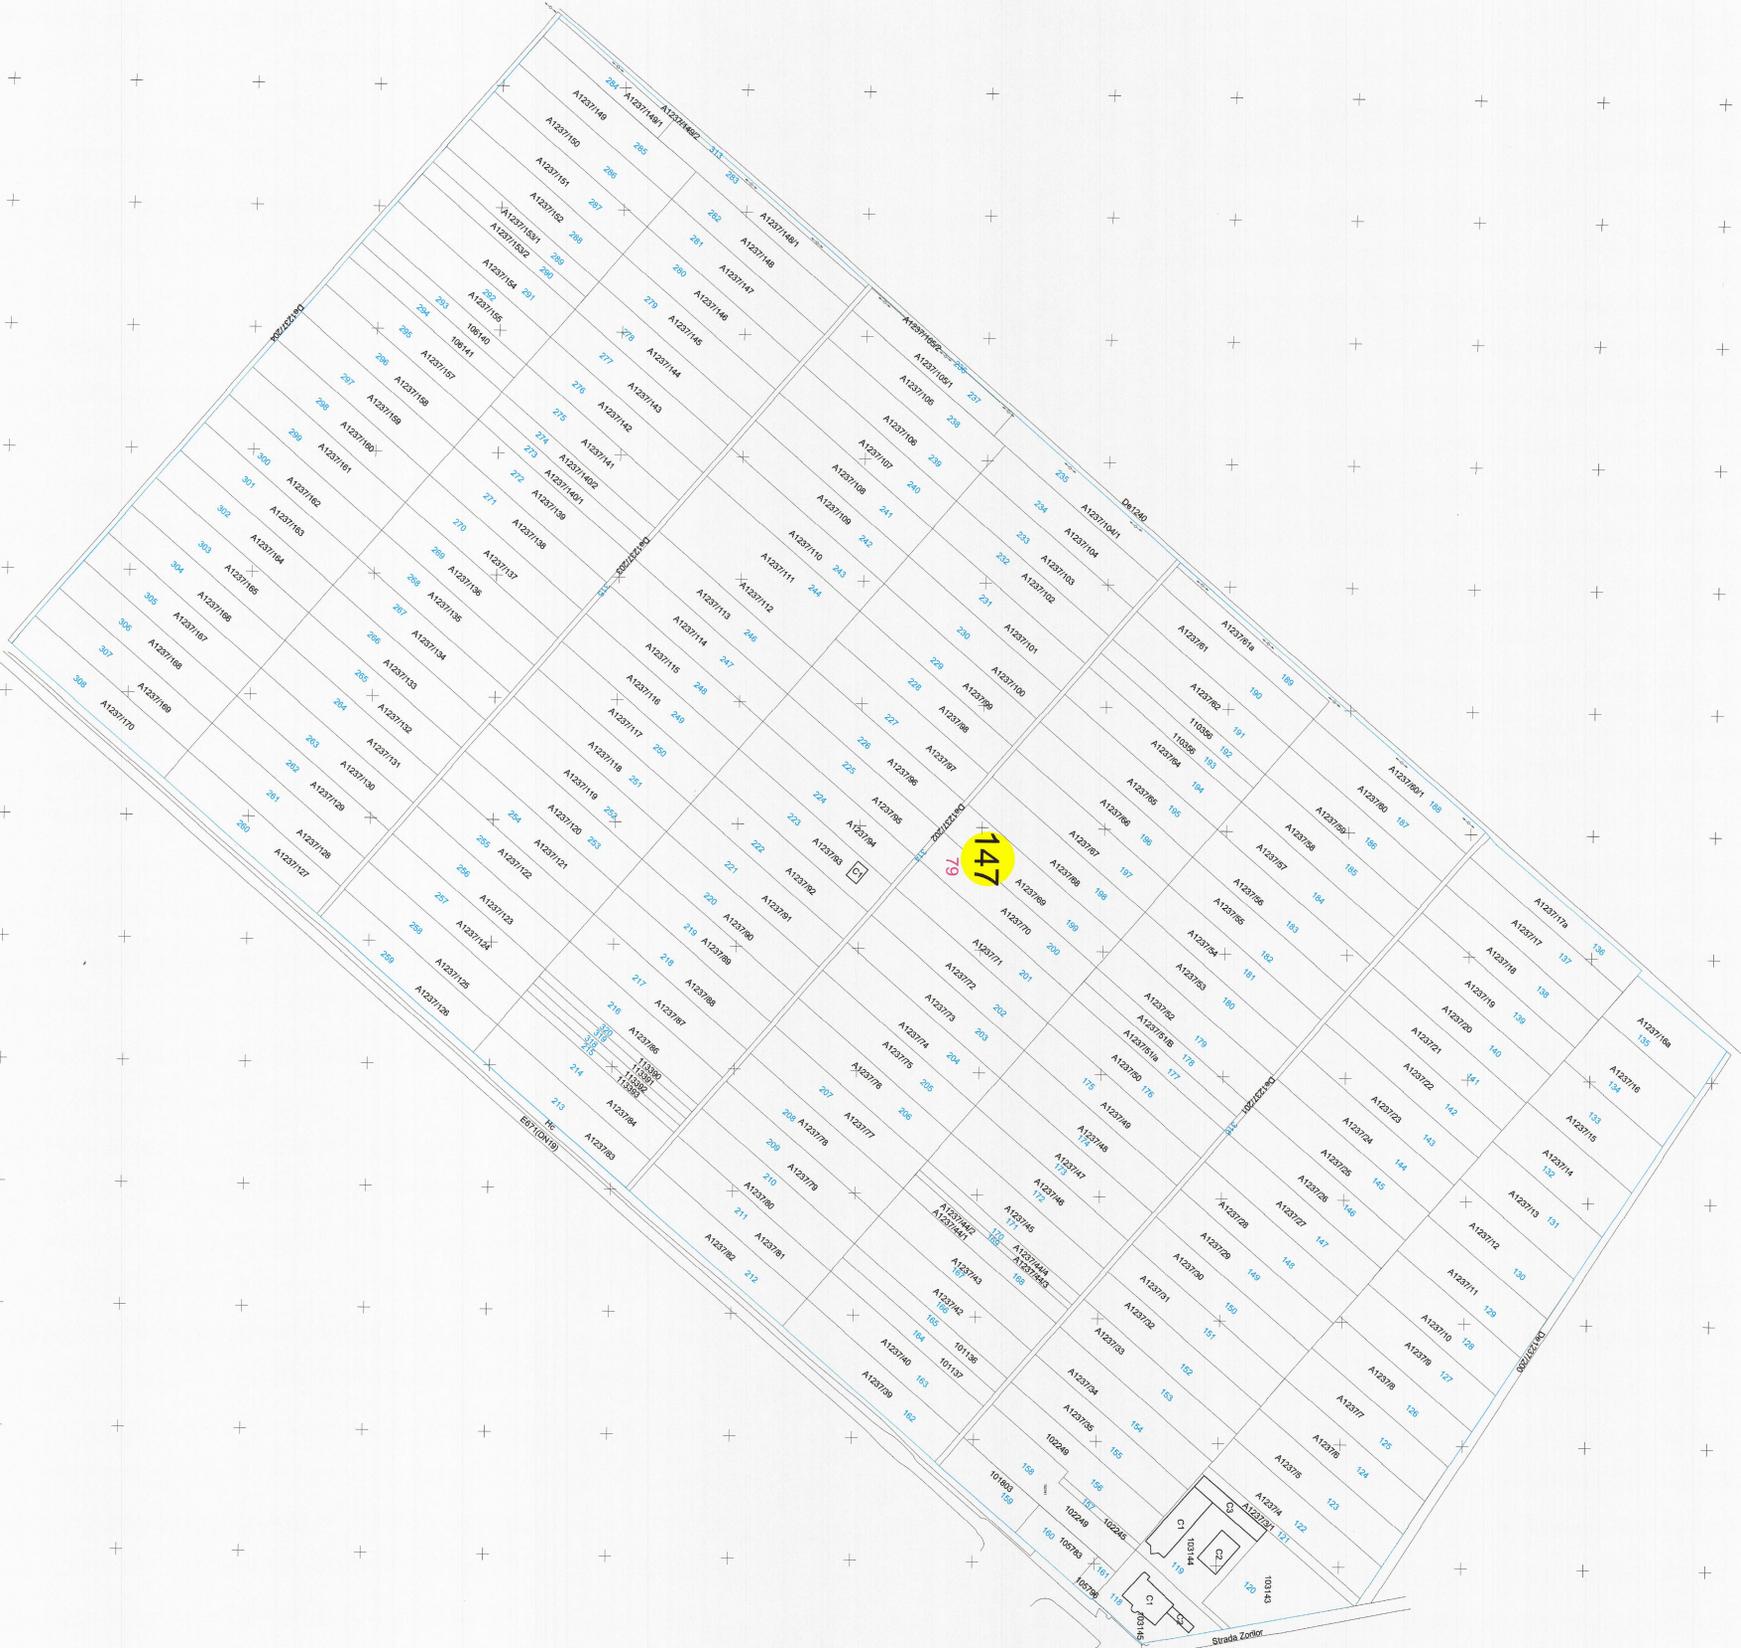

LEGENDA	
Numar Sector	147
ID imobil	147
Limita sector	—
Limita imobil	—
Limita UAT	—
Limita intravilan	—
Numar topografic	37/20
Numar tarla	7
Carotaj	+

Kozma Ioan Alexandru  
O = OCOT TOPO CAD SRL  
OU = OCPI: B.SM.0078  
19/07/2023 12:54:43 UTC+02

Executant: ing. KOZMA IOAN ALEXANDRU  
Clasa B seria RO-SM-F nr. 0078/2012  
OCOT TOPO CAD SRL  
Clasa III seria RO-B-J nr. 1723/2019

An.2023

308850

308850