
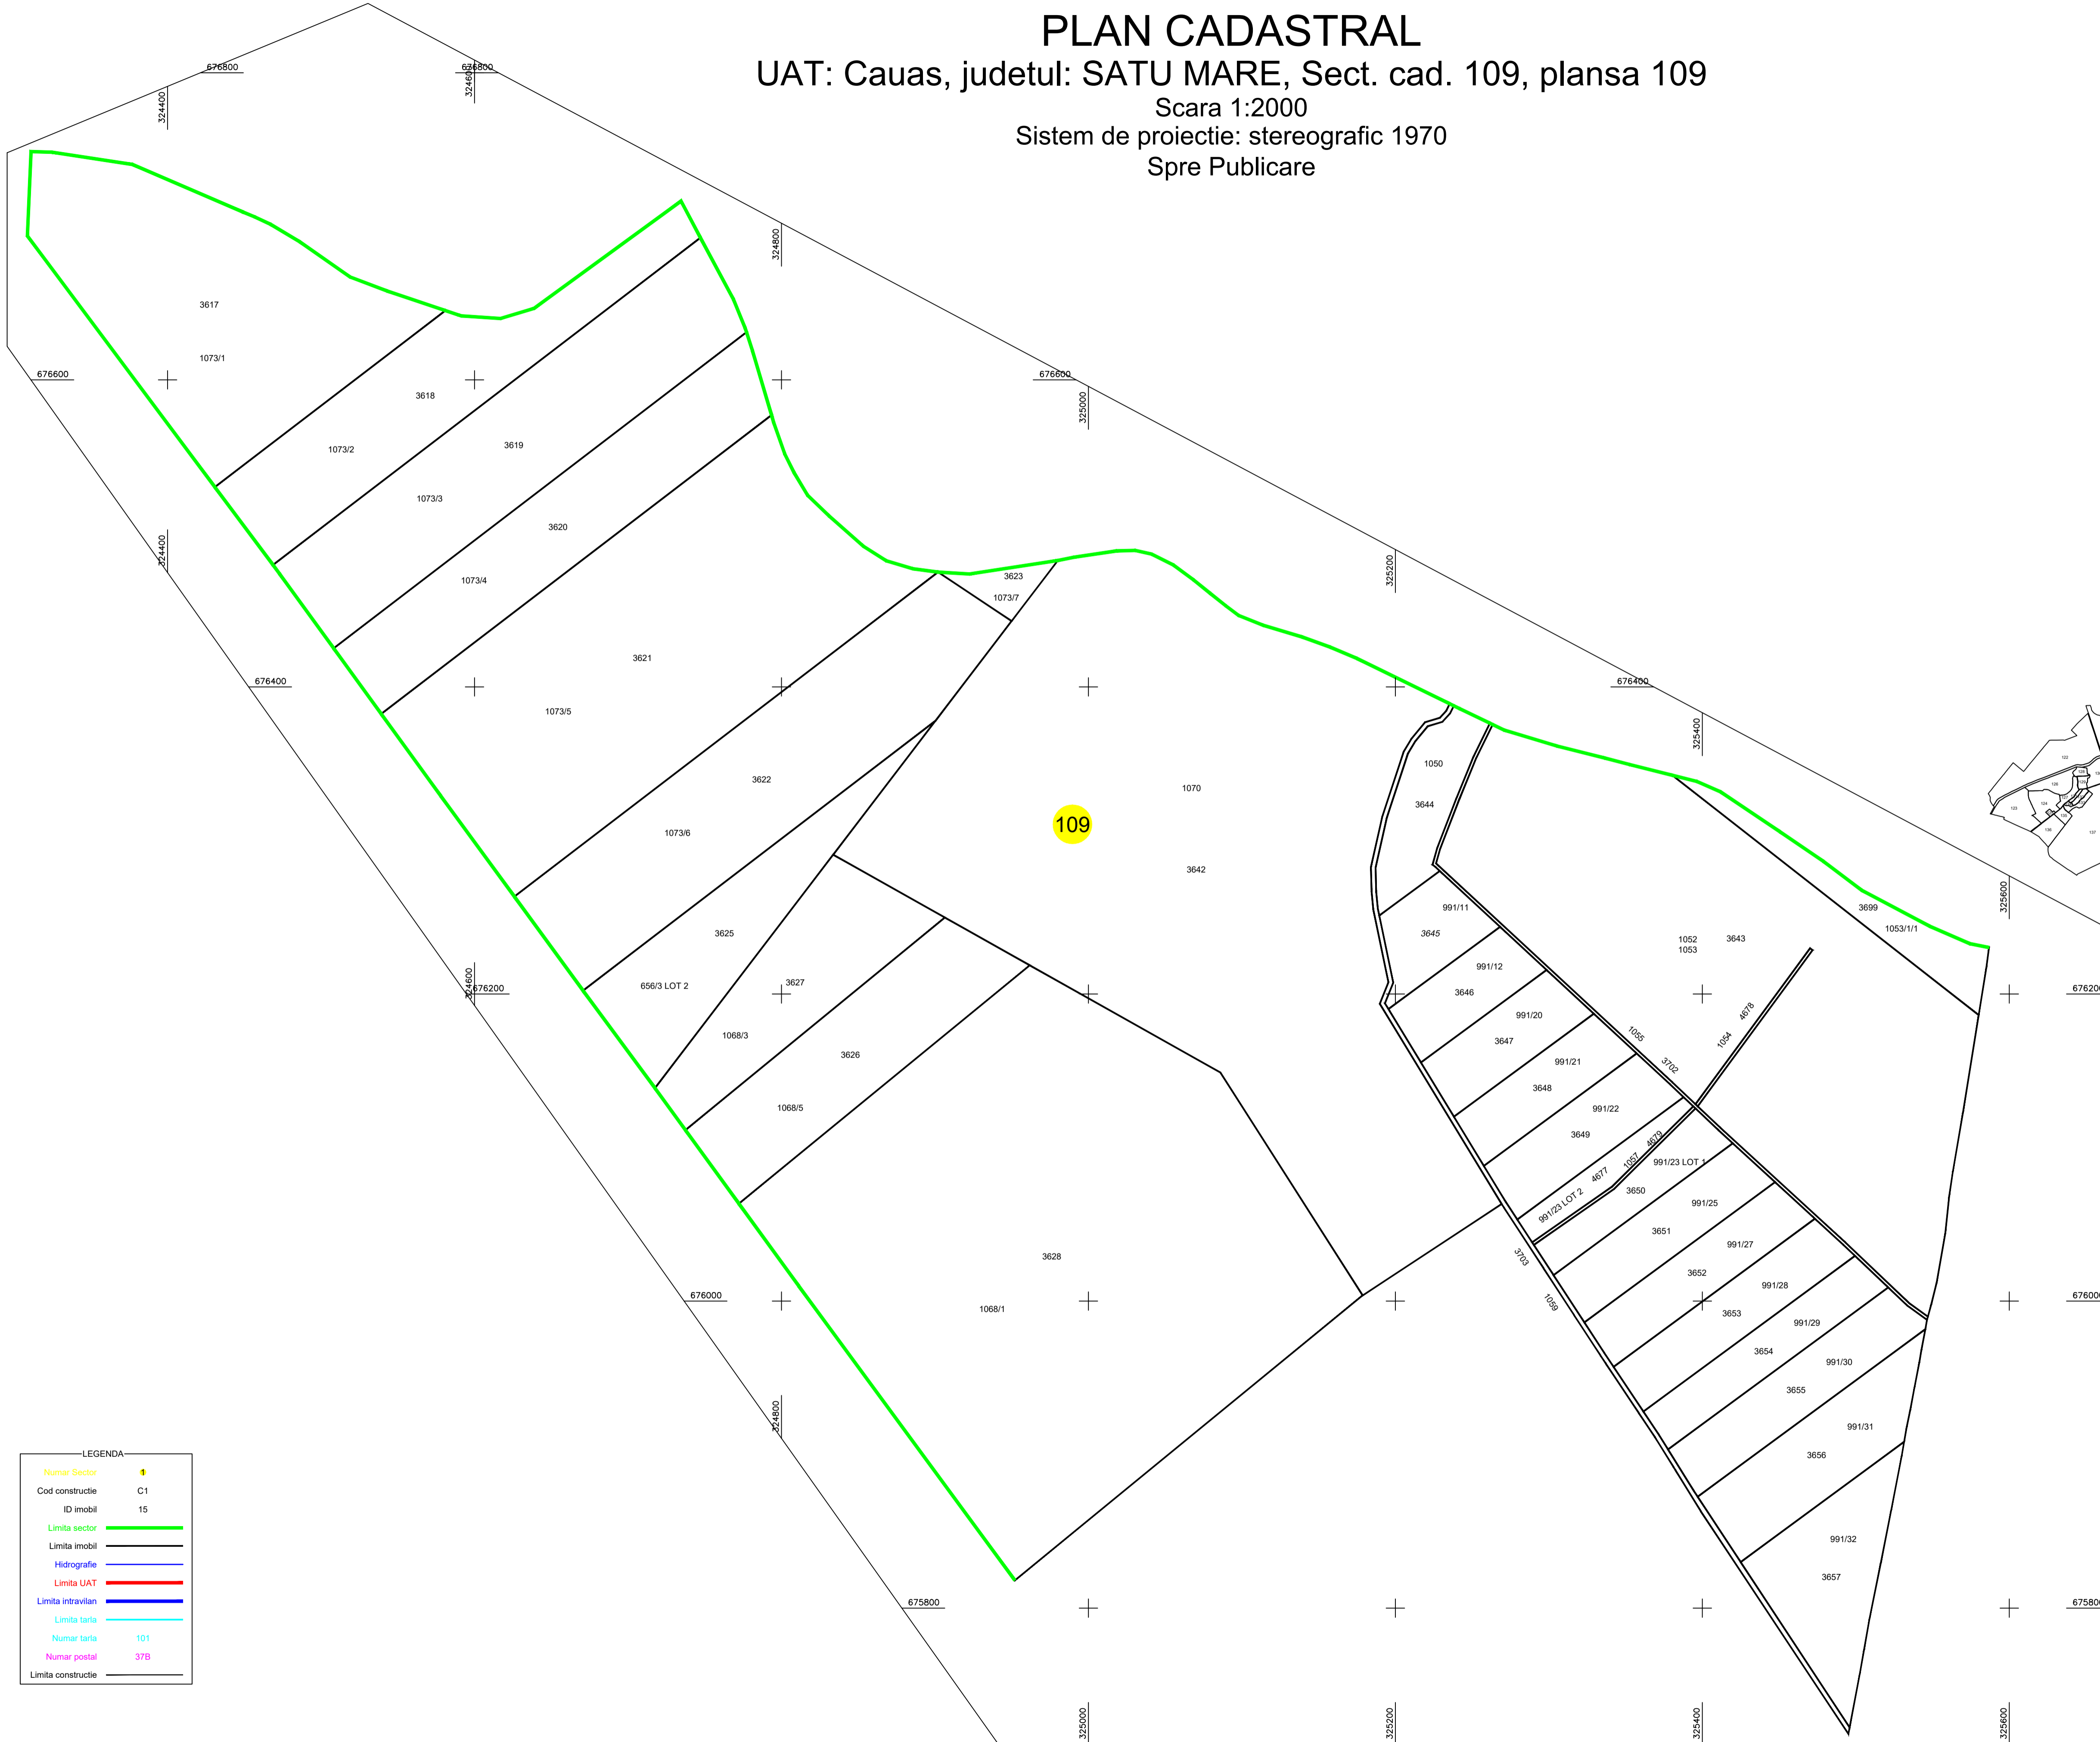


PLAN CADASTRAL

UAT: Cauas, judetul: SATU MARE, Sect. cad. 109, plansa 109

Scara 1:2000
Sistem de proiectie: stereografic 1970
Spre Publicare

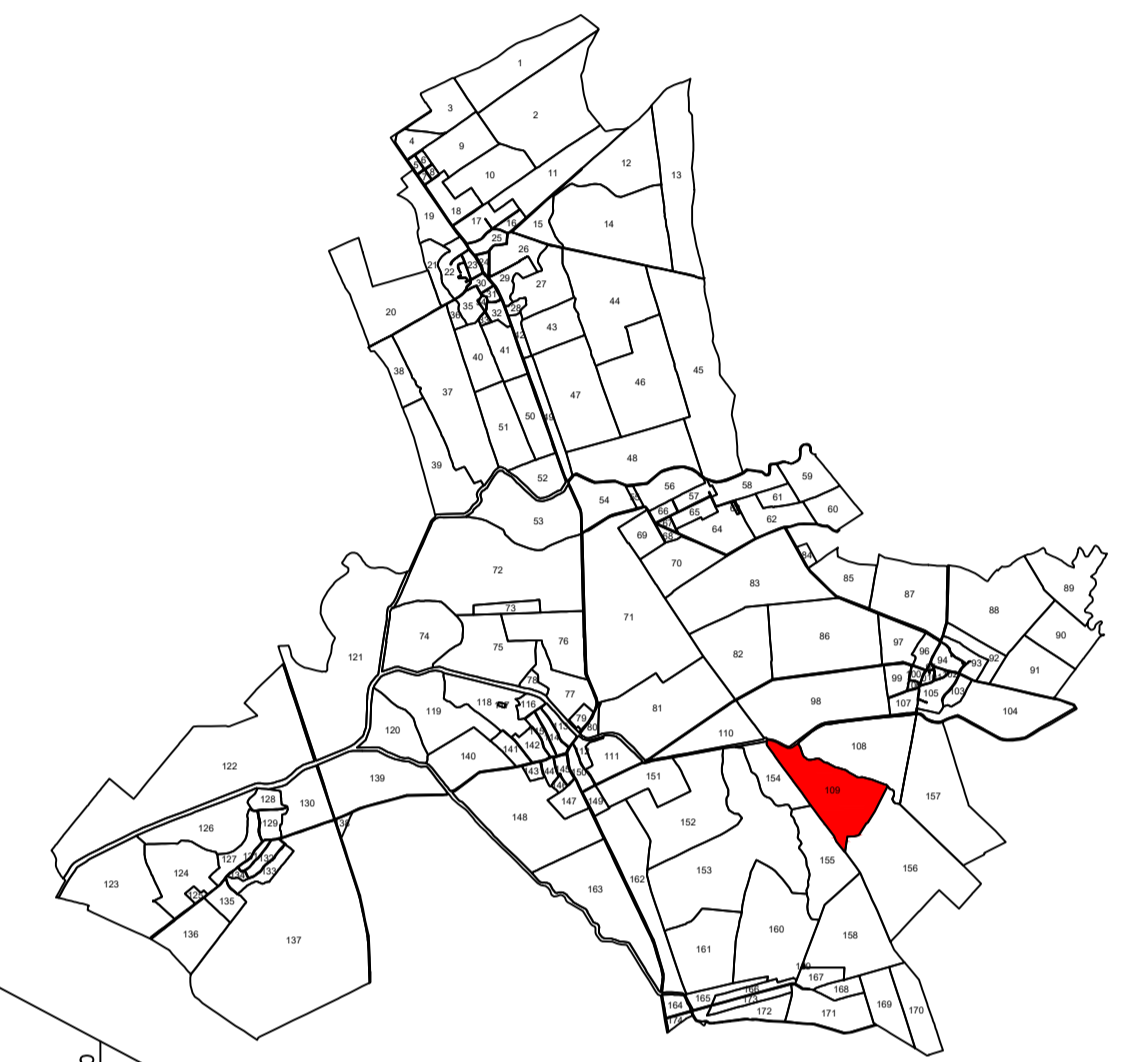

109

LEGENDA

| | |
|--------------------|--------------------------------------|
| Numar Sector | + |
| Cod constructie | C1 |
| ID imobil | 15 |
| Limita sector | — |
| Limita imobil | — |
| Hidrografie | — |
| Limita UAT | — |
| Limita intravilan | — |
| Limita tarla | — |
| Numar tarla | 101 |
| Numar postal | 37B |
| Limita constructie | — |

Executant: Dengheleghi Mihnea
Seria RO-SM-F Nr. 0158/08.02.2019
Data: 01.08.2024