


**PLAN CADASTRAL**  
**U.A.T. CULCIU, JUDETUL SATU MARE**  
**Sector 75**  
 Scara 1:2000  
 Sistem de proiectie STEREO 70

"Copie spre publicare"

Linie de racordare cu planşa nr 1.

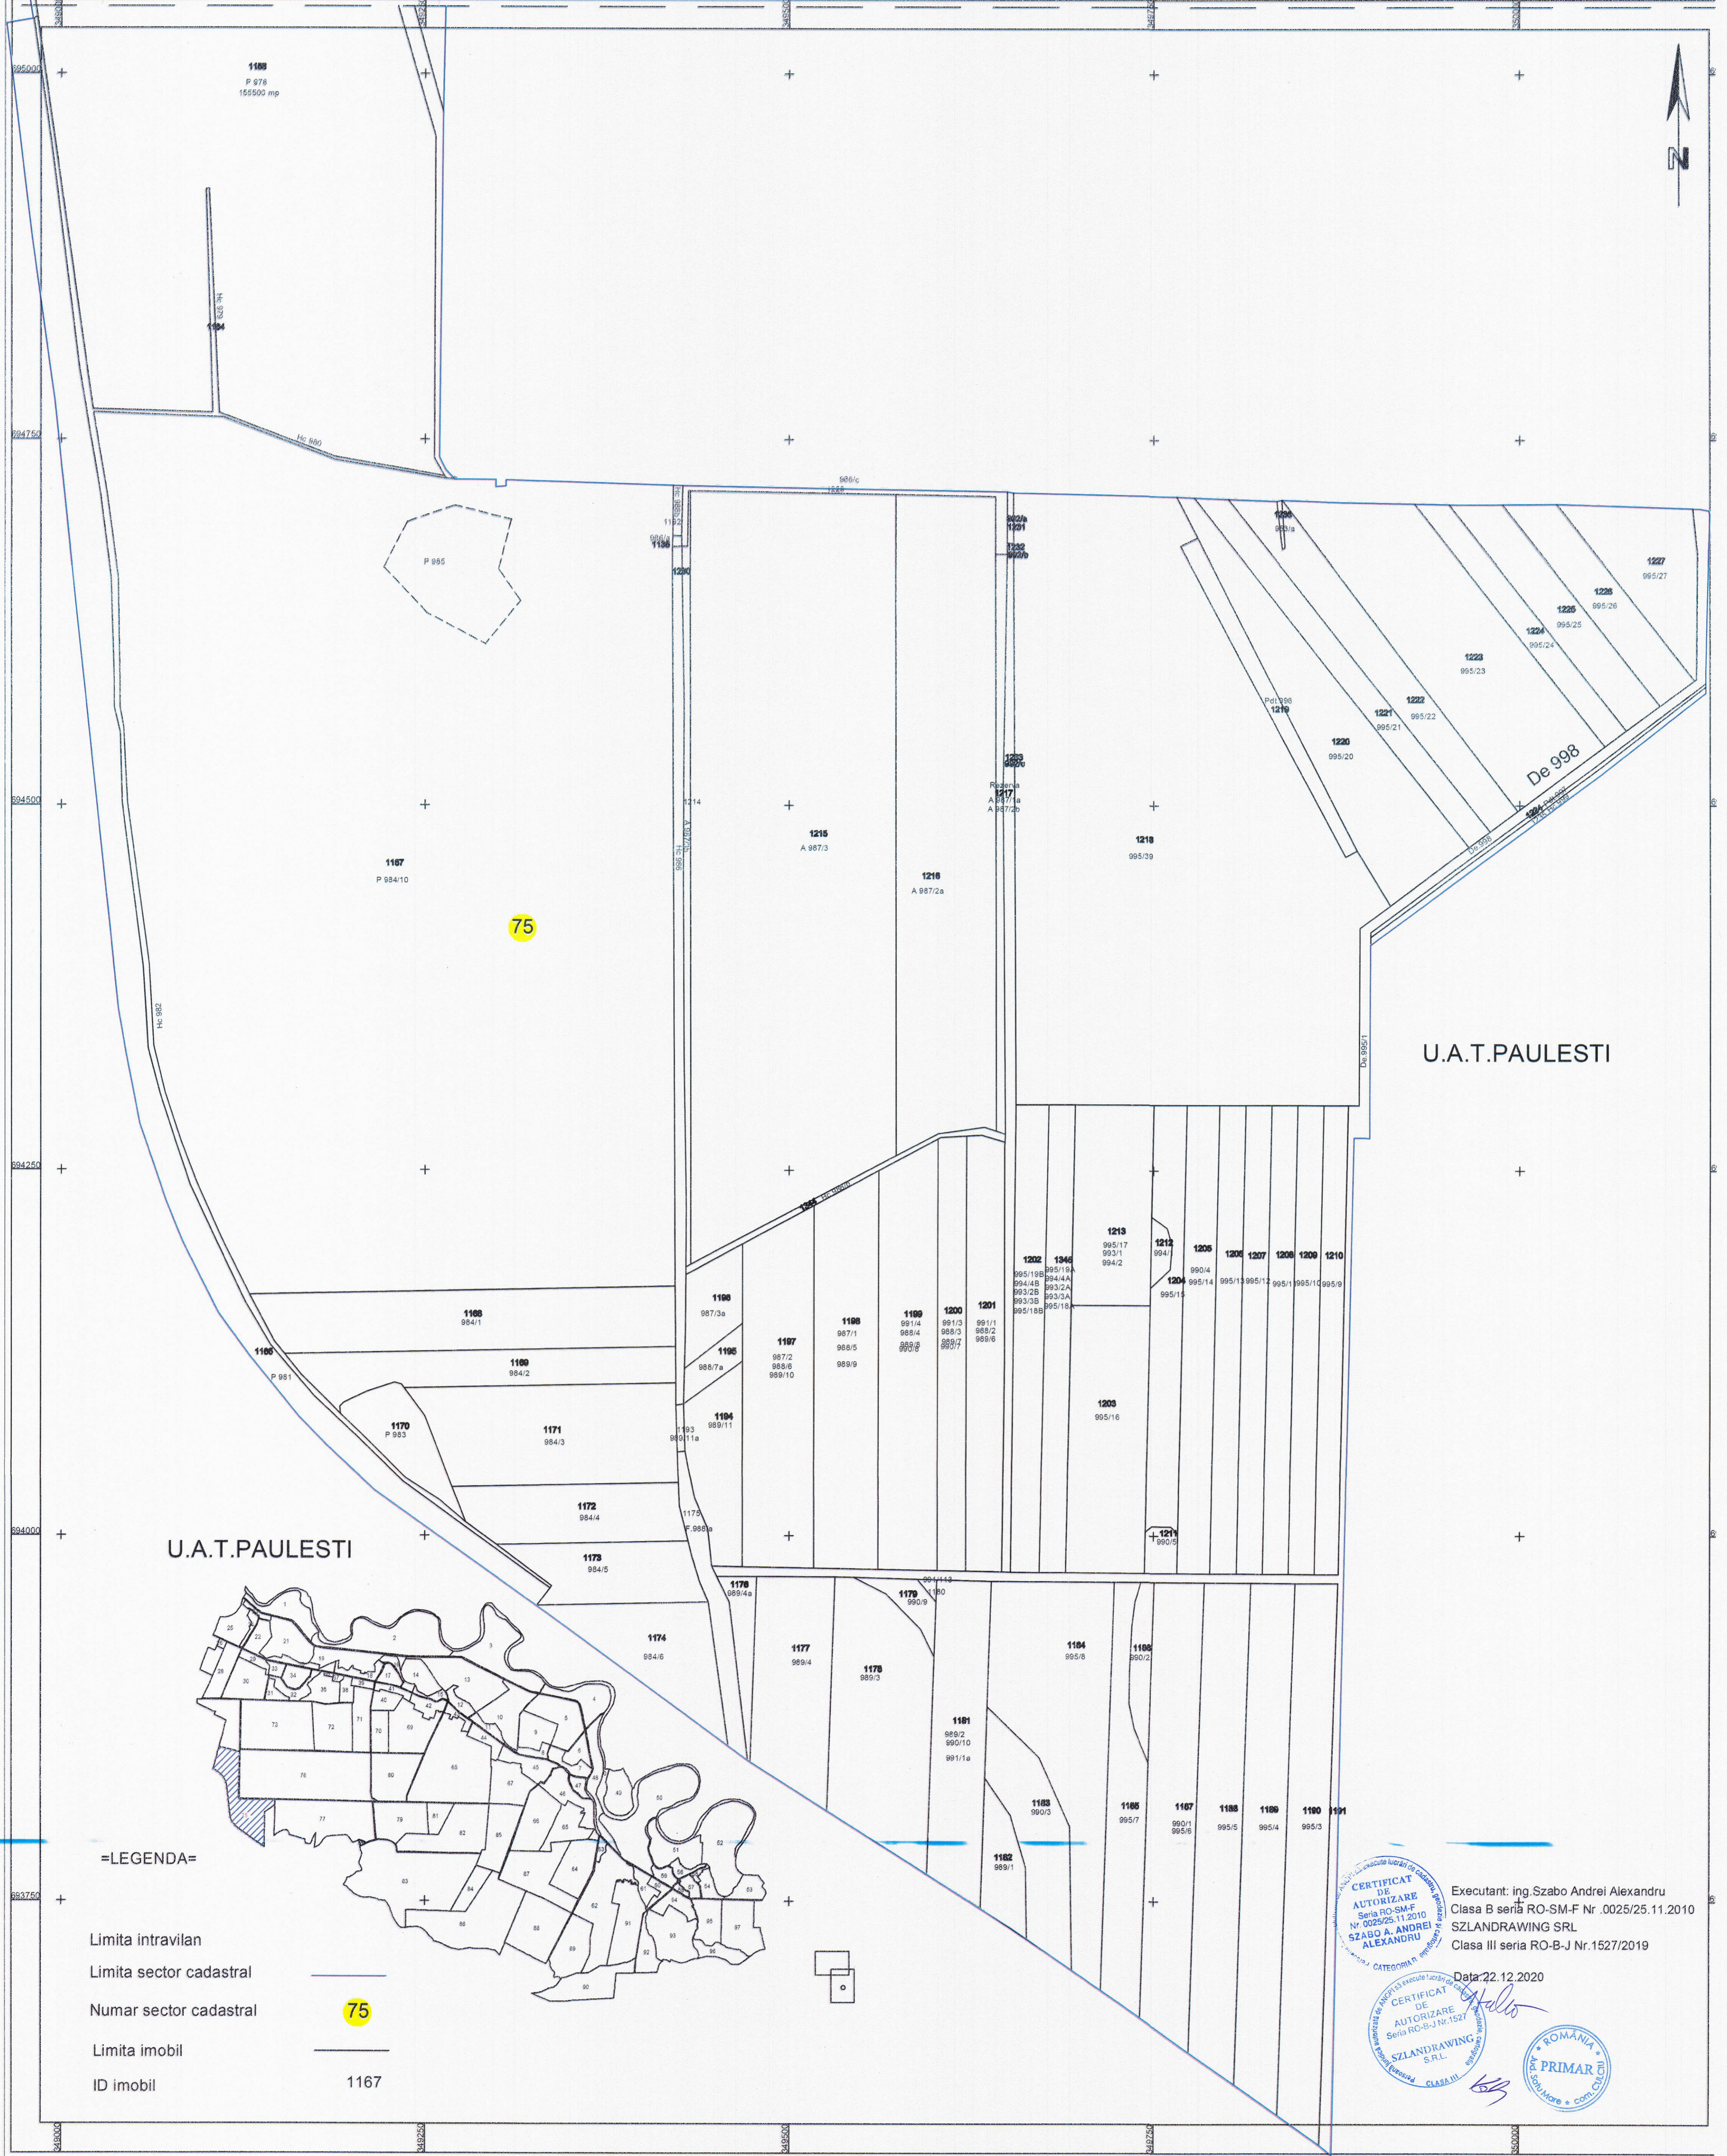


U.A.T.PAULESTI

U.A.T.PAULESTI

=LEGENDA=

- Limita intravilan
- Limita sector cadastral
- Numar sector cadastral **75**
- Limita imobil
- ID imobil 1167

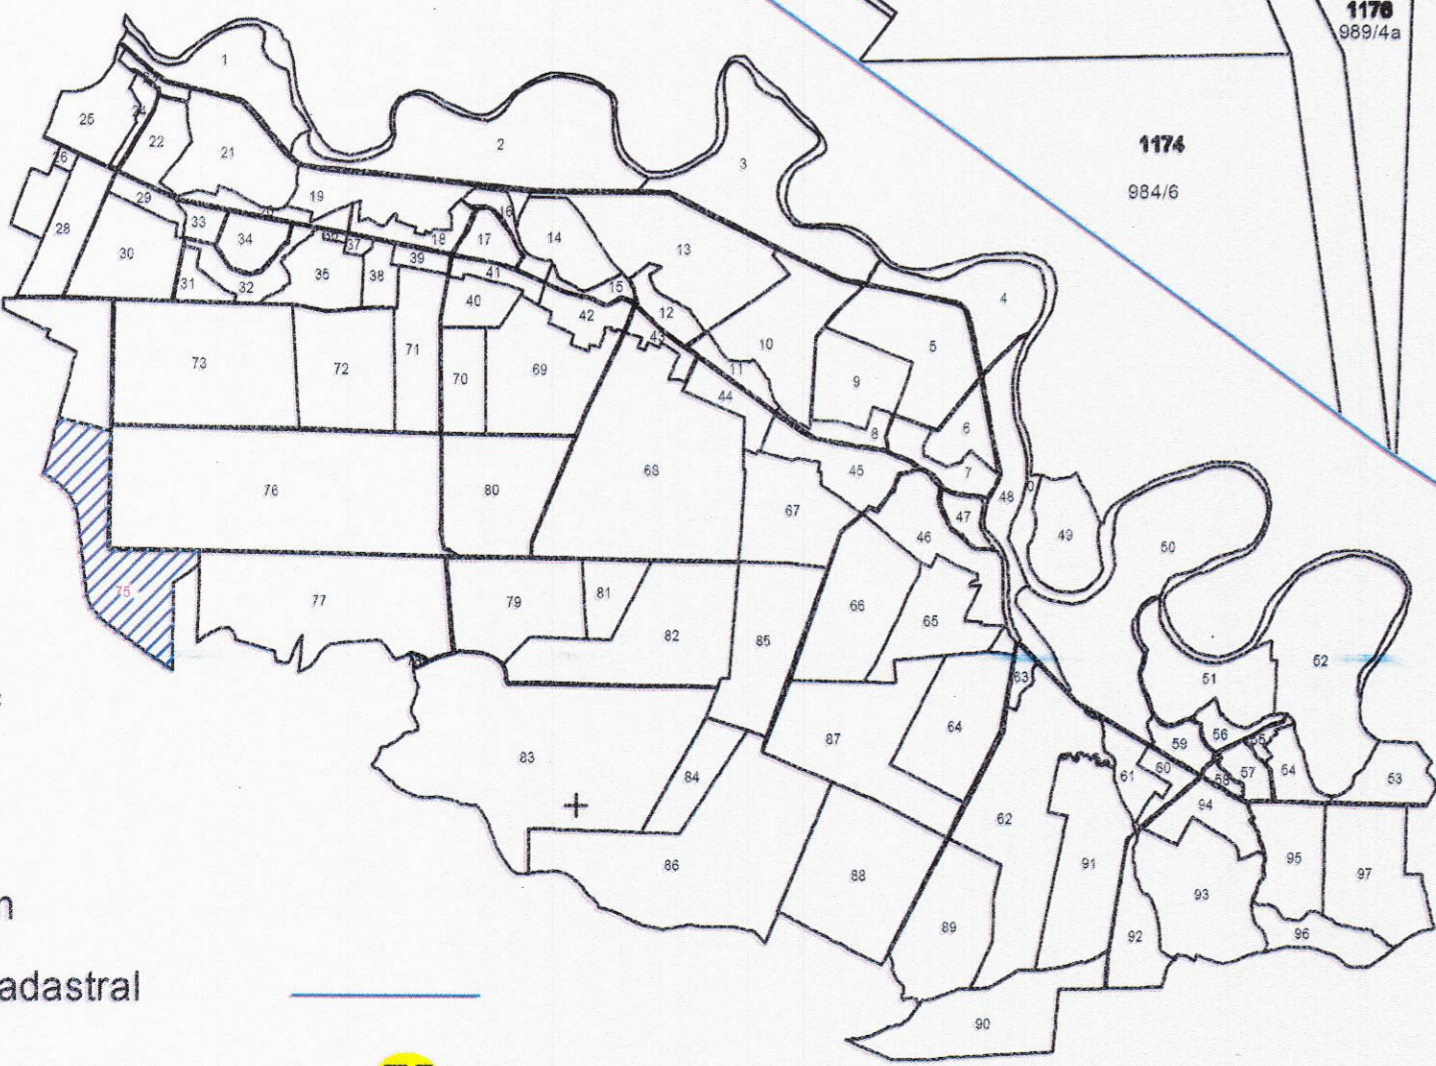

CERTIFICAT DE AUTORIZARE DE EXECUTARE  
 Seria RO-SM-F Nr. 0025/25.11.2010  
 SZLANDRAWING S.R.L.  
 CLASA III

Executant: ing. Szabo Andrei Alexandru  
 Clasa B seria RO-SM-F Nr. 0025/25.11.2010  
 SZLANDRAWING S.R.L.  
 Clasa III seria RO-B-J Nr. 1527/2019

Data: 22.12.2020

ROMANIA  
 PRIMAR  
 SZLANDRAWING S.R.L.