


# PLAN CADASTRAL

UAT: Foieni, judetul: SATU MARE, Sect. cad. 42, plansa 17  
 Scara 1:2000  
 Sistem de proiectie: stereografic 1970  
 Spre Publicare

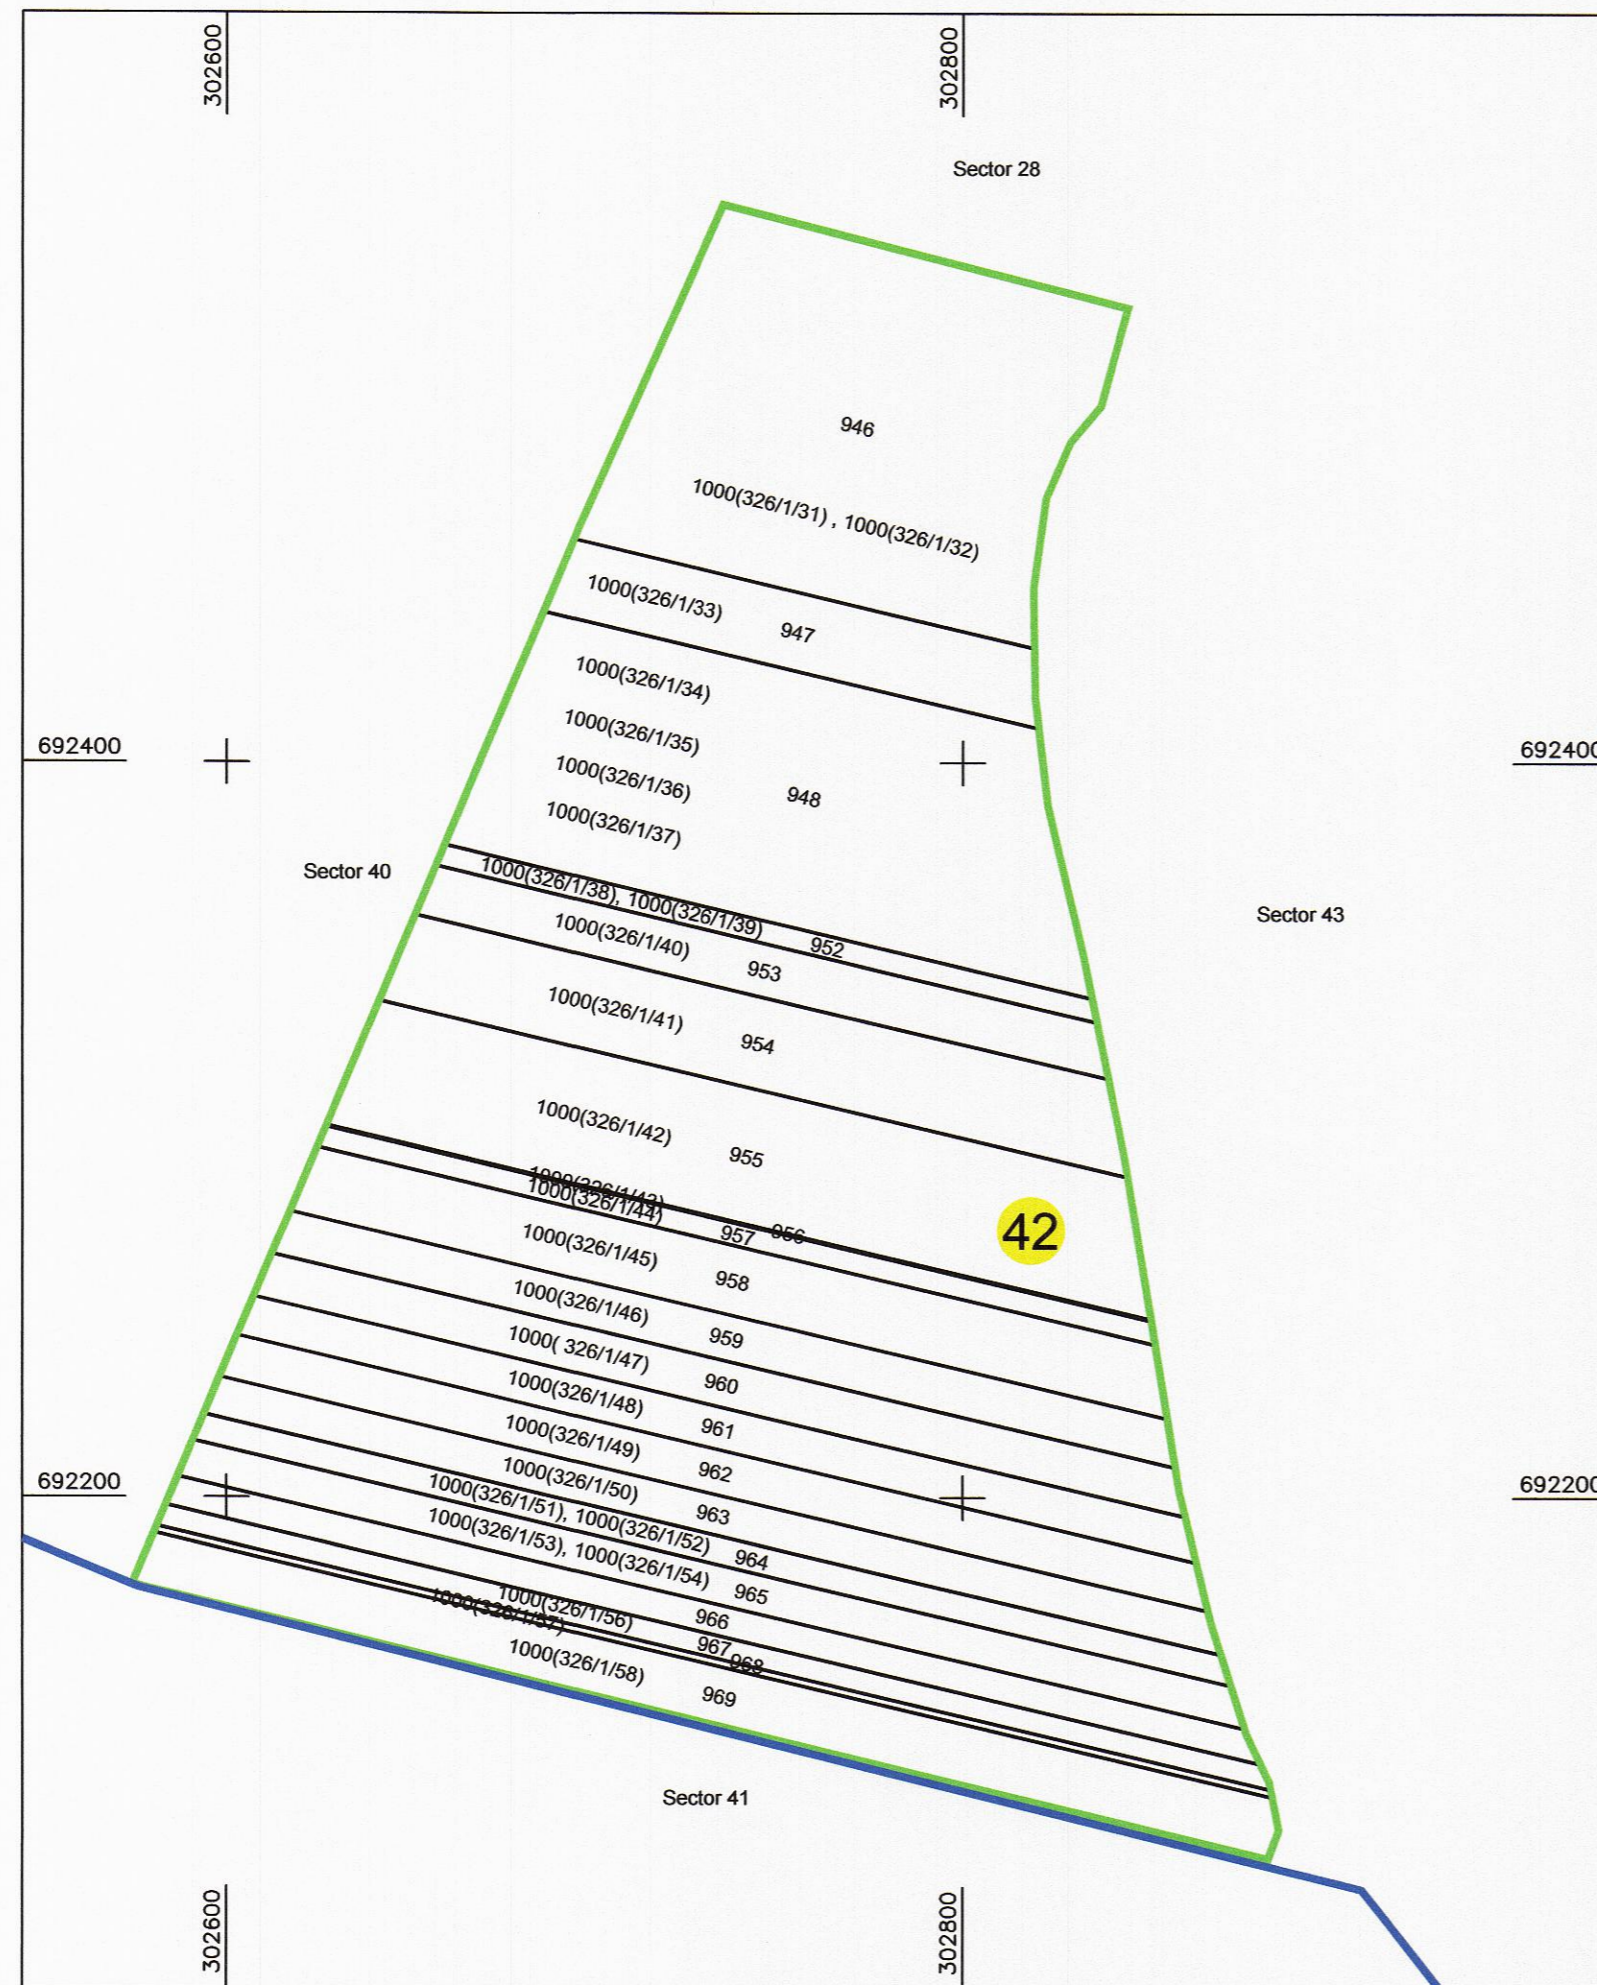

LEGENDA

Numar Sector	1
Cod constructie	C1
ID imobil	15
Limita sector	<span style="color: green;">—</span>
Limita imobil	<span style="color: black;">—</span>
Hidrografie	<span style="color: blue;">—</span>
Limita UAT	<span style="color: red;">—</span>
Limita intravilan	<span style="color: blue;">—</span>
Limita tarla	<span style="color: cyan;">—</span>
Numar tarla	101
Numar postal	37B
Limita constructie	<span style="color: black;">—</span>



Executant: Bulgarean Patriciu Alexandru  
 Data: 20.12.2019