



# PLAN CADASTRAL

UAT: Foieni, judetul: SATU MARE, Sect. cad. 75, plansa 22

Scara 1:2000

Sistem de proiectie: stereografic 1970

Spre Publicare

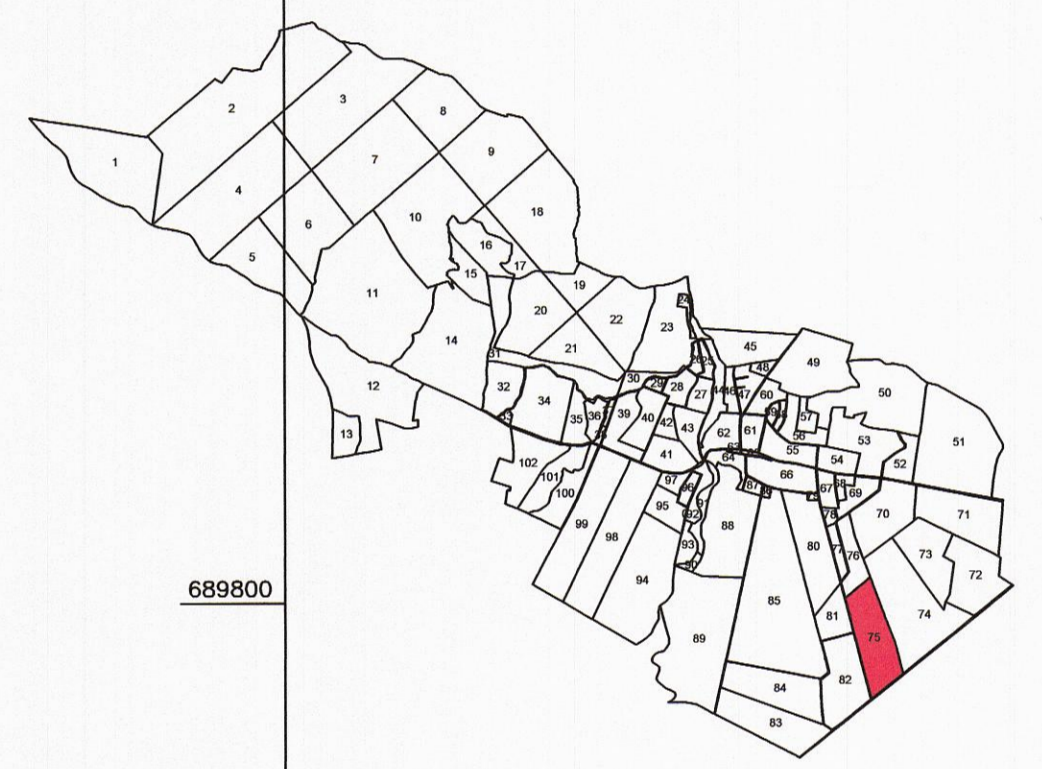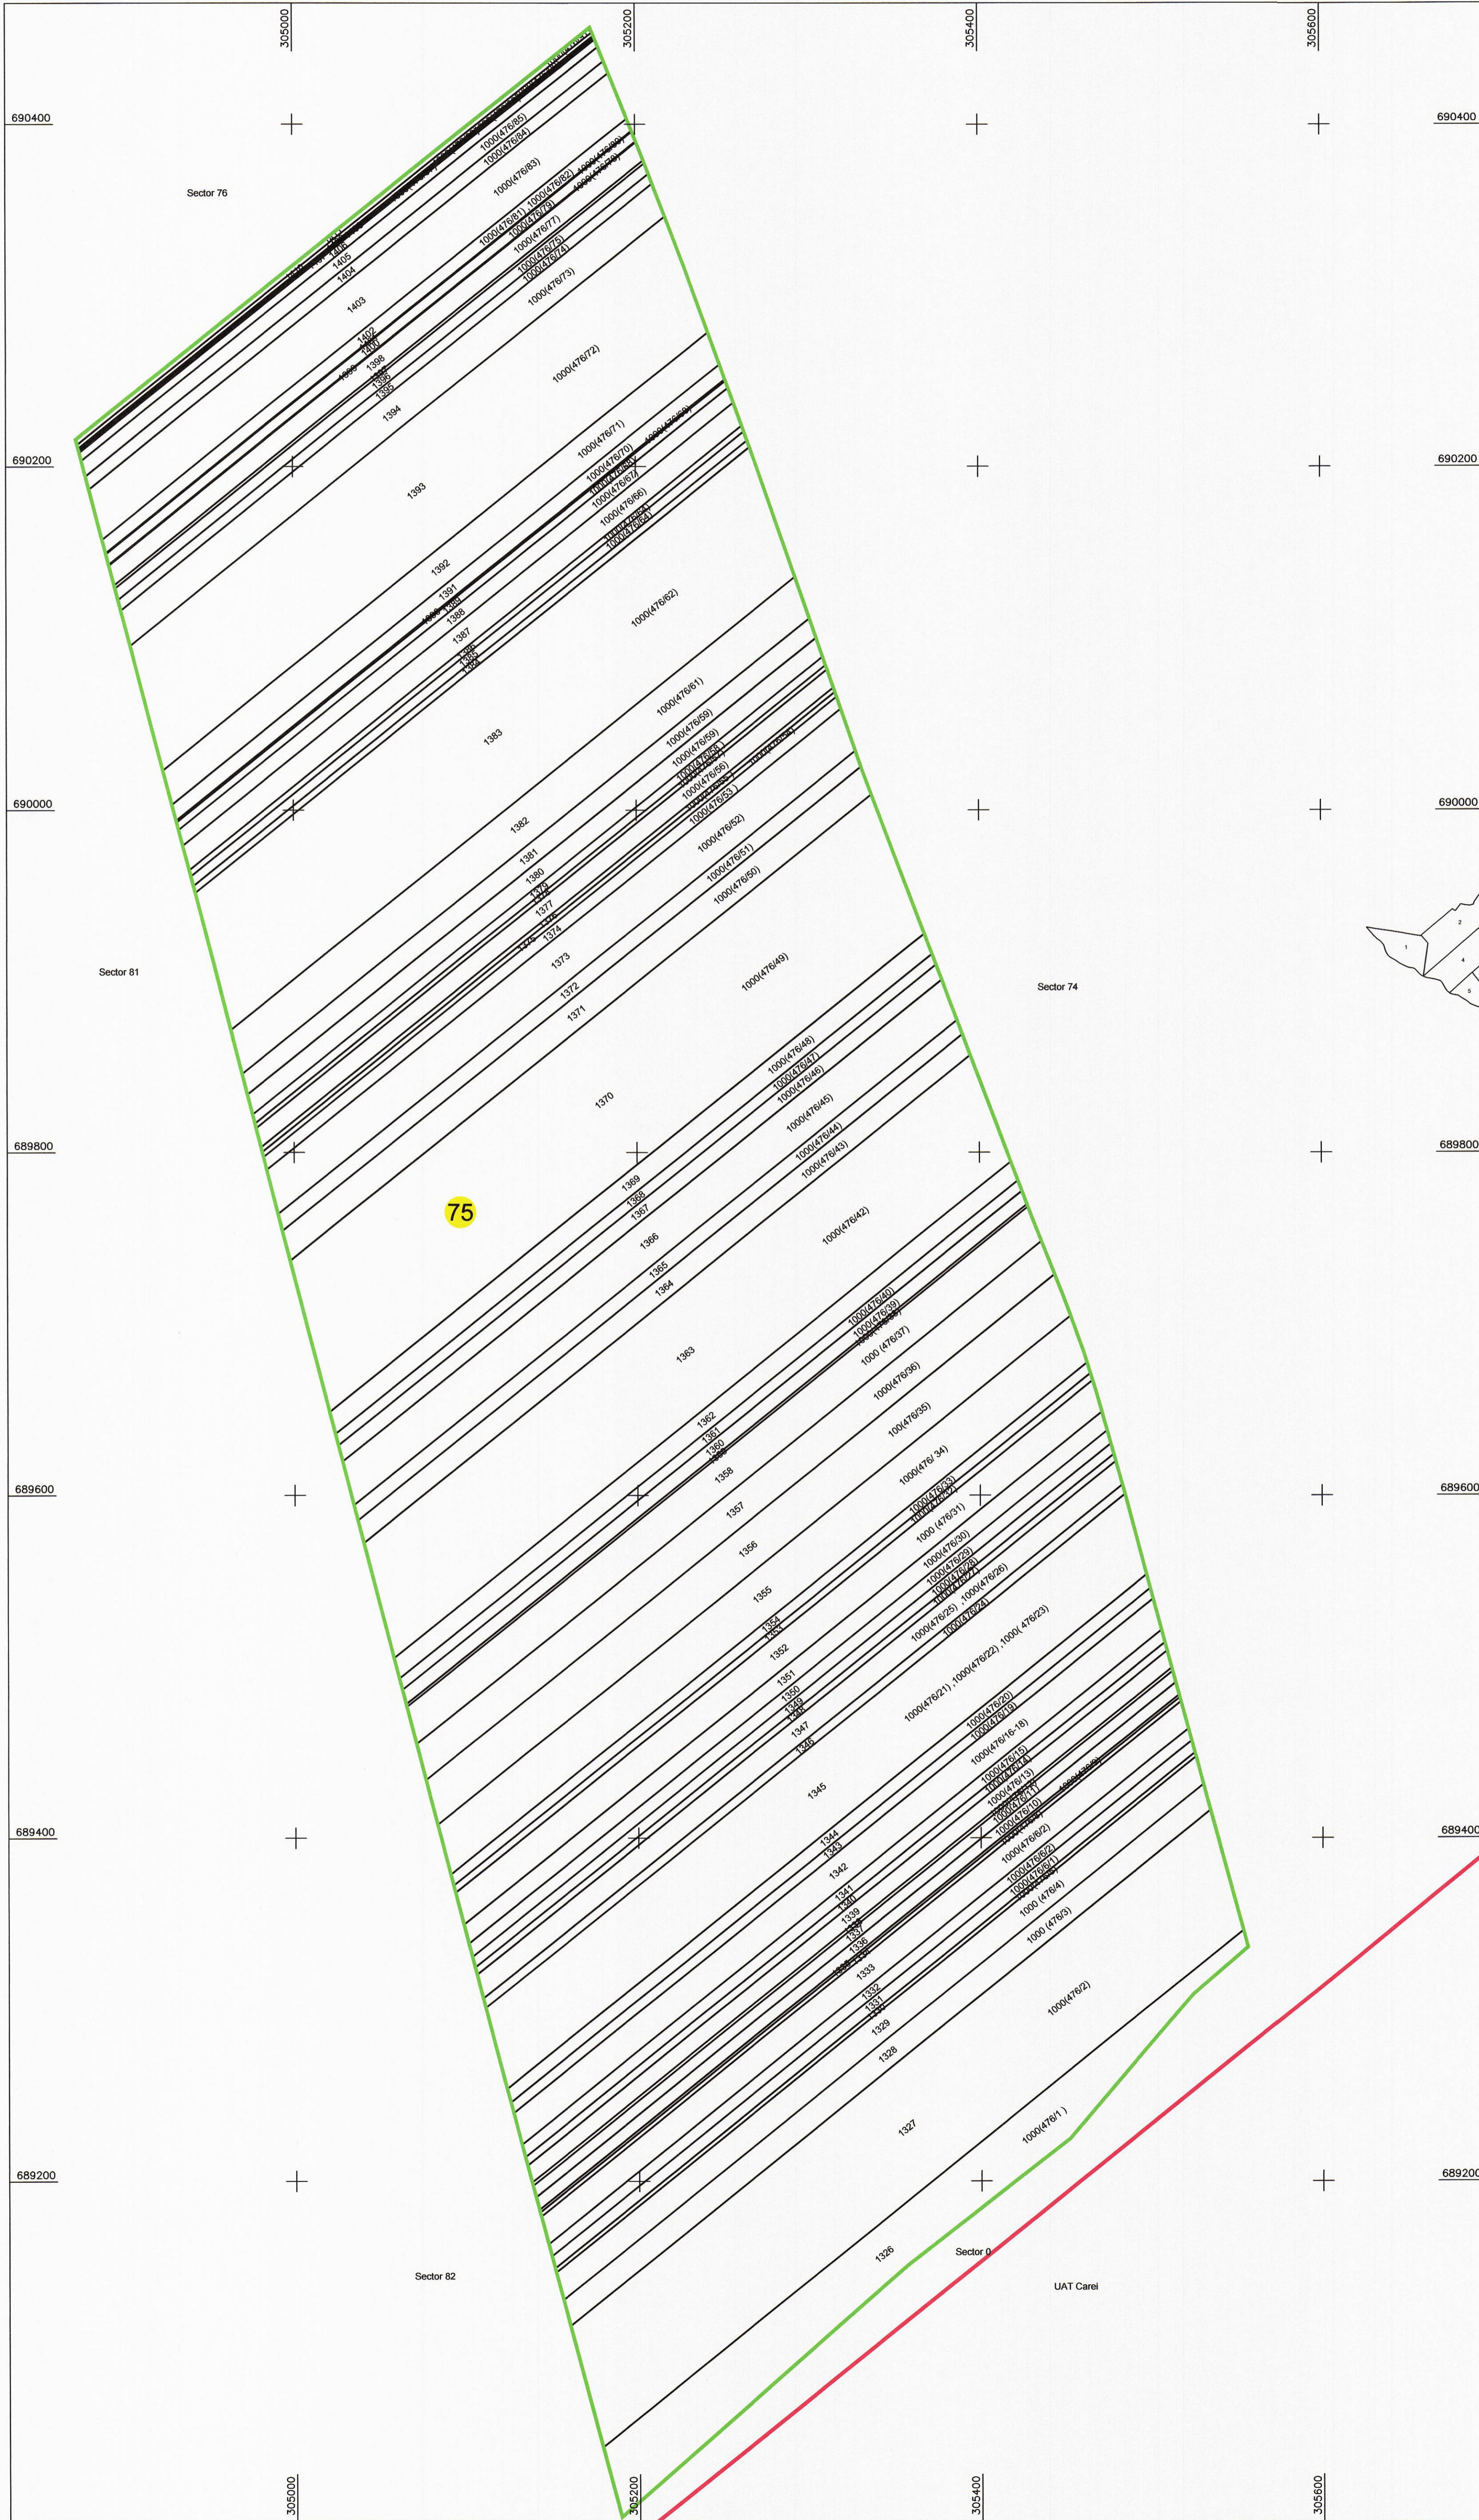

-LEGENDA-

Numar Sector	75
Cod constructie	C1
ID imobil	15
Limita sector	<span style="color: green;">—</span>
Limita imobil	<span style="color: black;">—</span>
Hidrografie	<span style="color: blue;">—</span>
Limita UAT	<span style="color: red;">—</span>
Limita intravilan	<span style="color: blue;">—</span>
Limita tarla	<span style="color: cyan;">—</span>
Numar tarla	101
Numar postal	378
Limita constructie	<span style="color: black;">—</span>



Executant: BULGAREAN PATRICIU ALEXANDRU  
Data: 21.12.2019