



PLAN CADASTRAL
 UAT: Foieni, judetul: SATU MARE, Sect. cad. 88, plansa 6
 Scara 1:2000
 Sistem de proiectie: stereografic 1970
 Spre Publicare

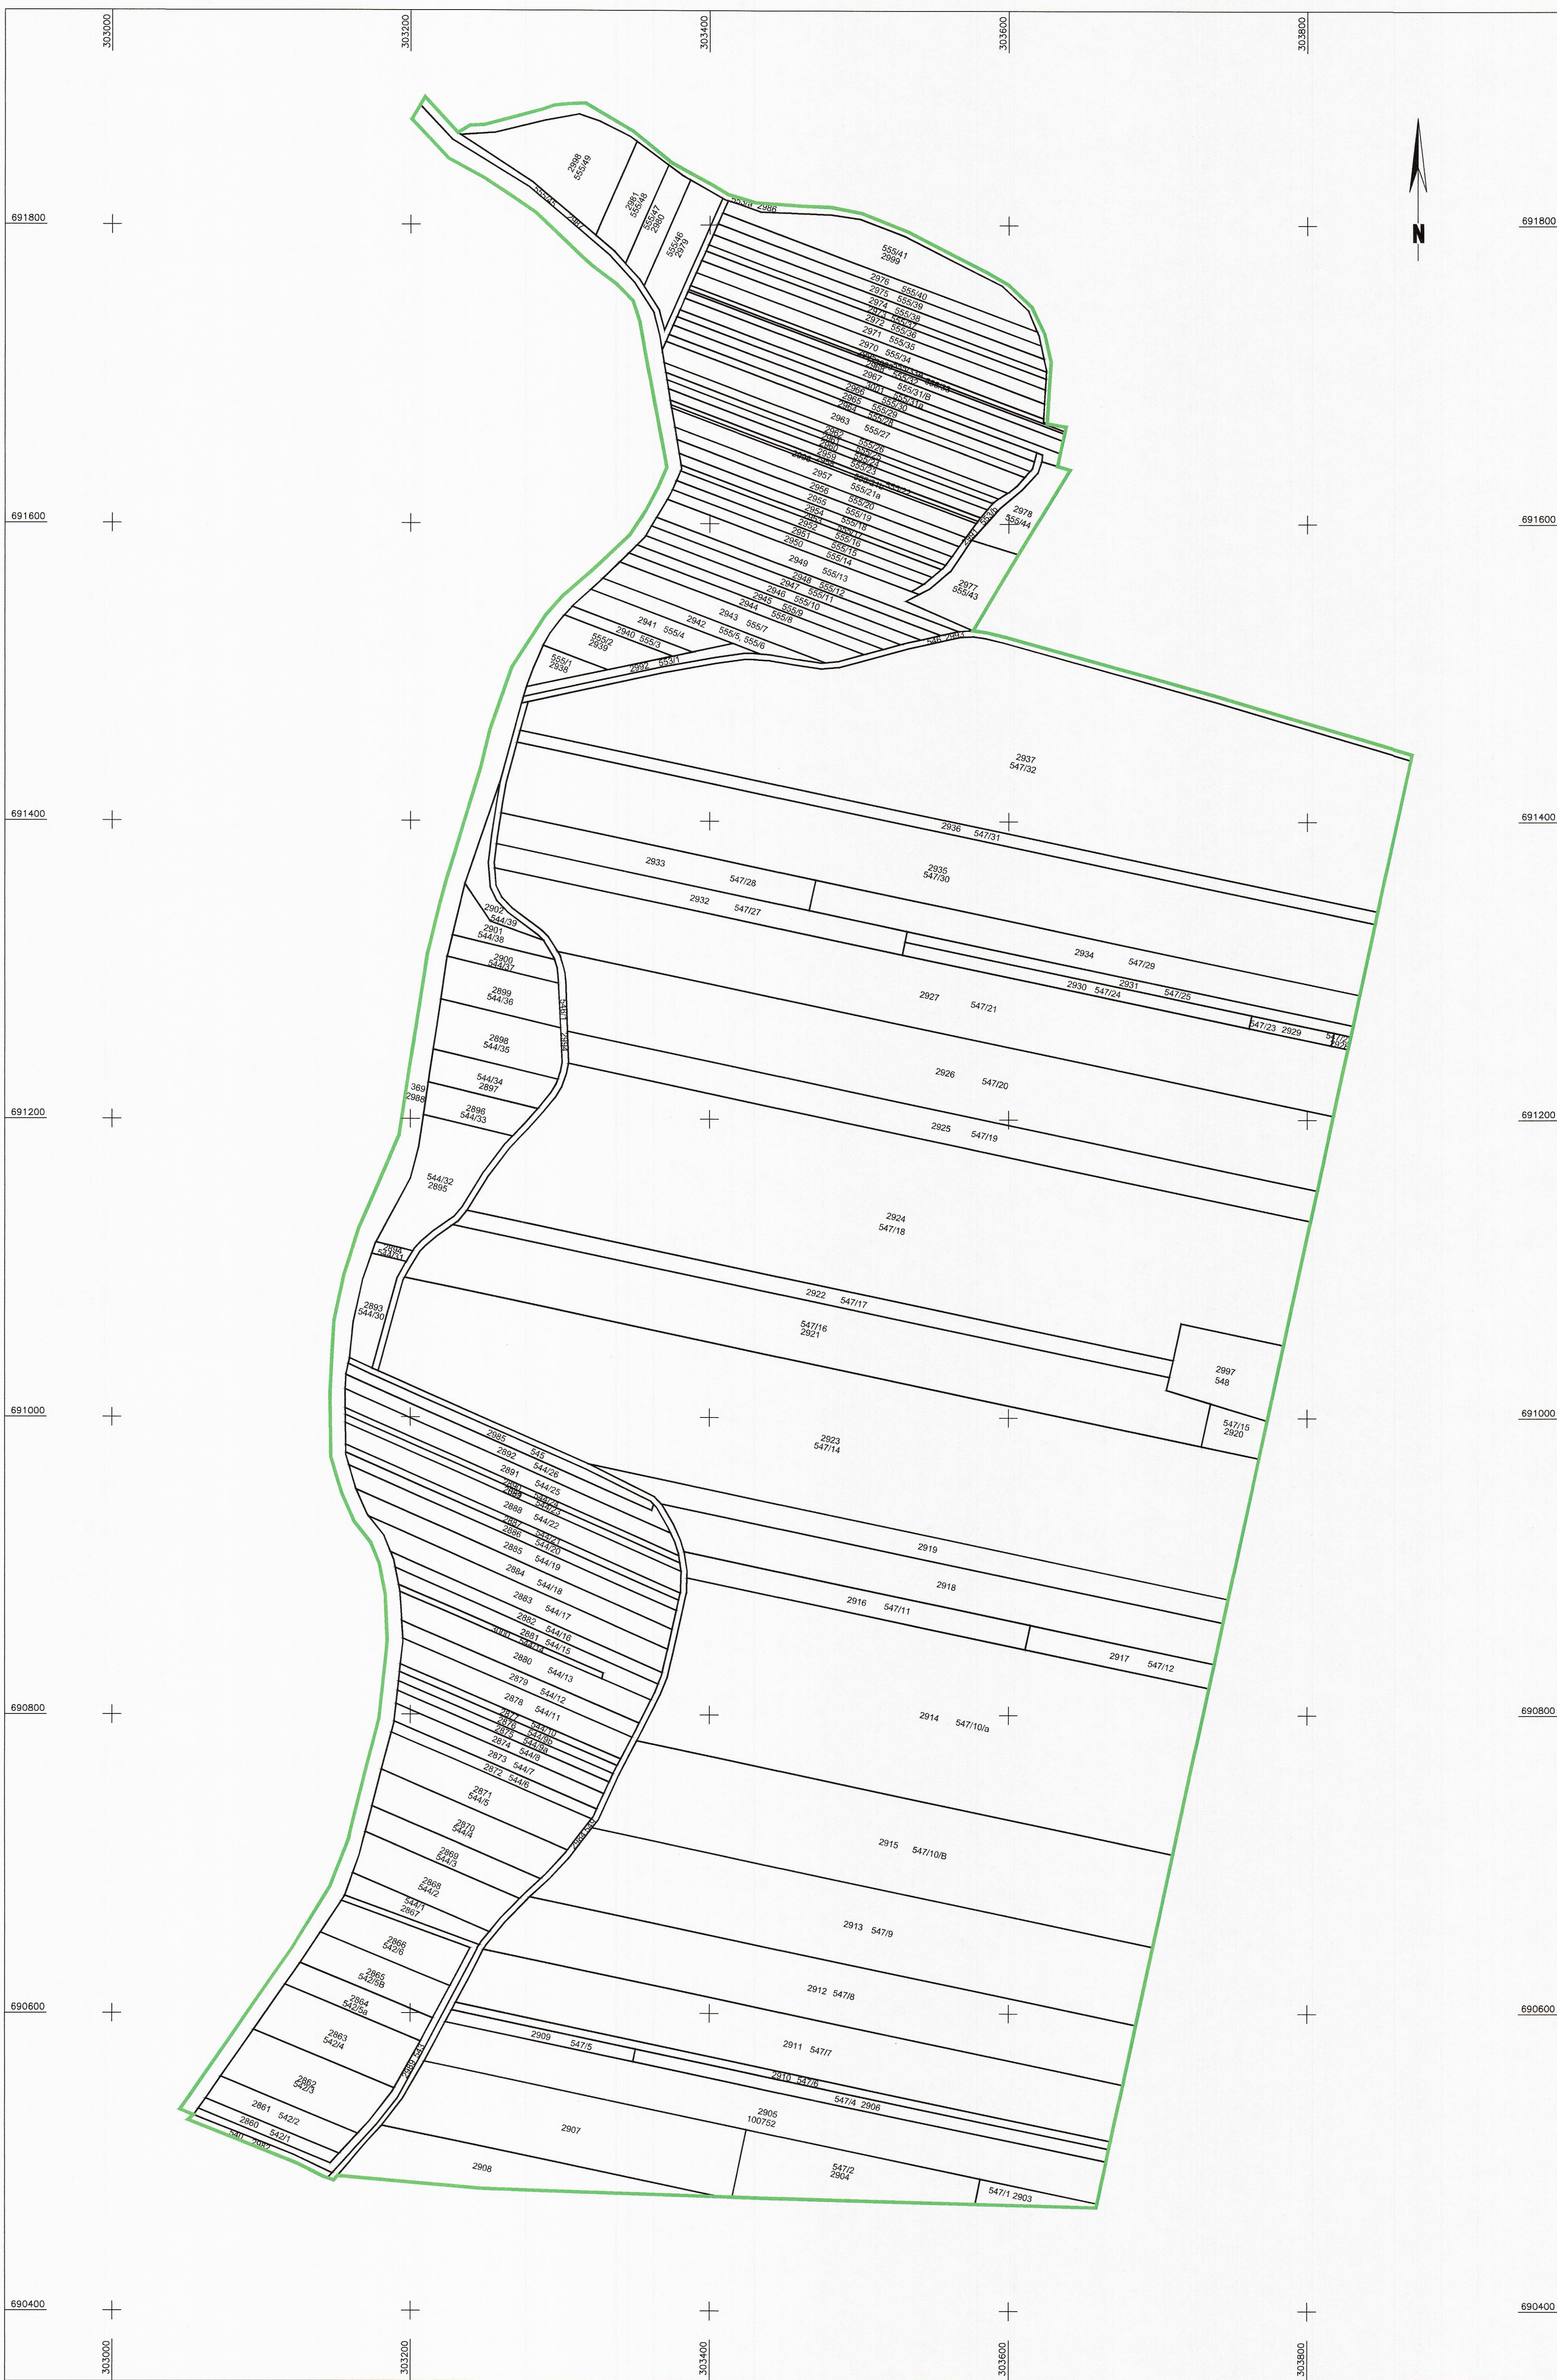

| LEGENDA | |
|--------------------|--------------|
| Numar Sector | 88 |
| Cod constructie | C1 |
| ID imobil | 15 |
| Limita sector | (Green line) |
| Limita imobil | (Black line) |
| Hidrografe | (Blue line) |
| Limita UAT | (Red line) |
| Limita intravilan | (Blue line) |
| Limita teren | (Blue line) |
| Numar teren | 101 |
| Numar parcela | 378 |
| Limita constructie | (Black line) |

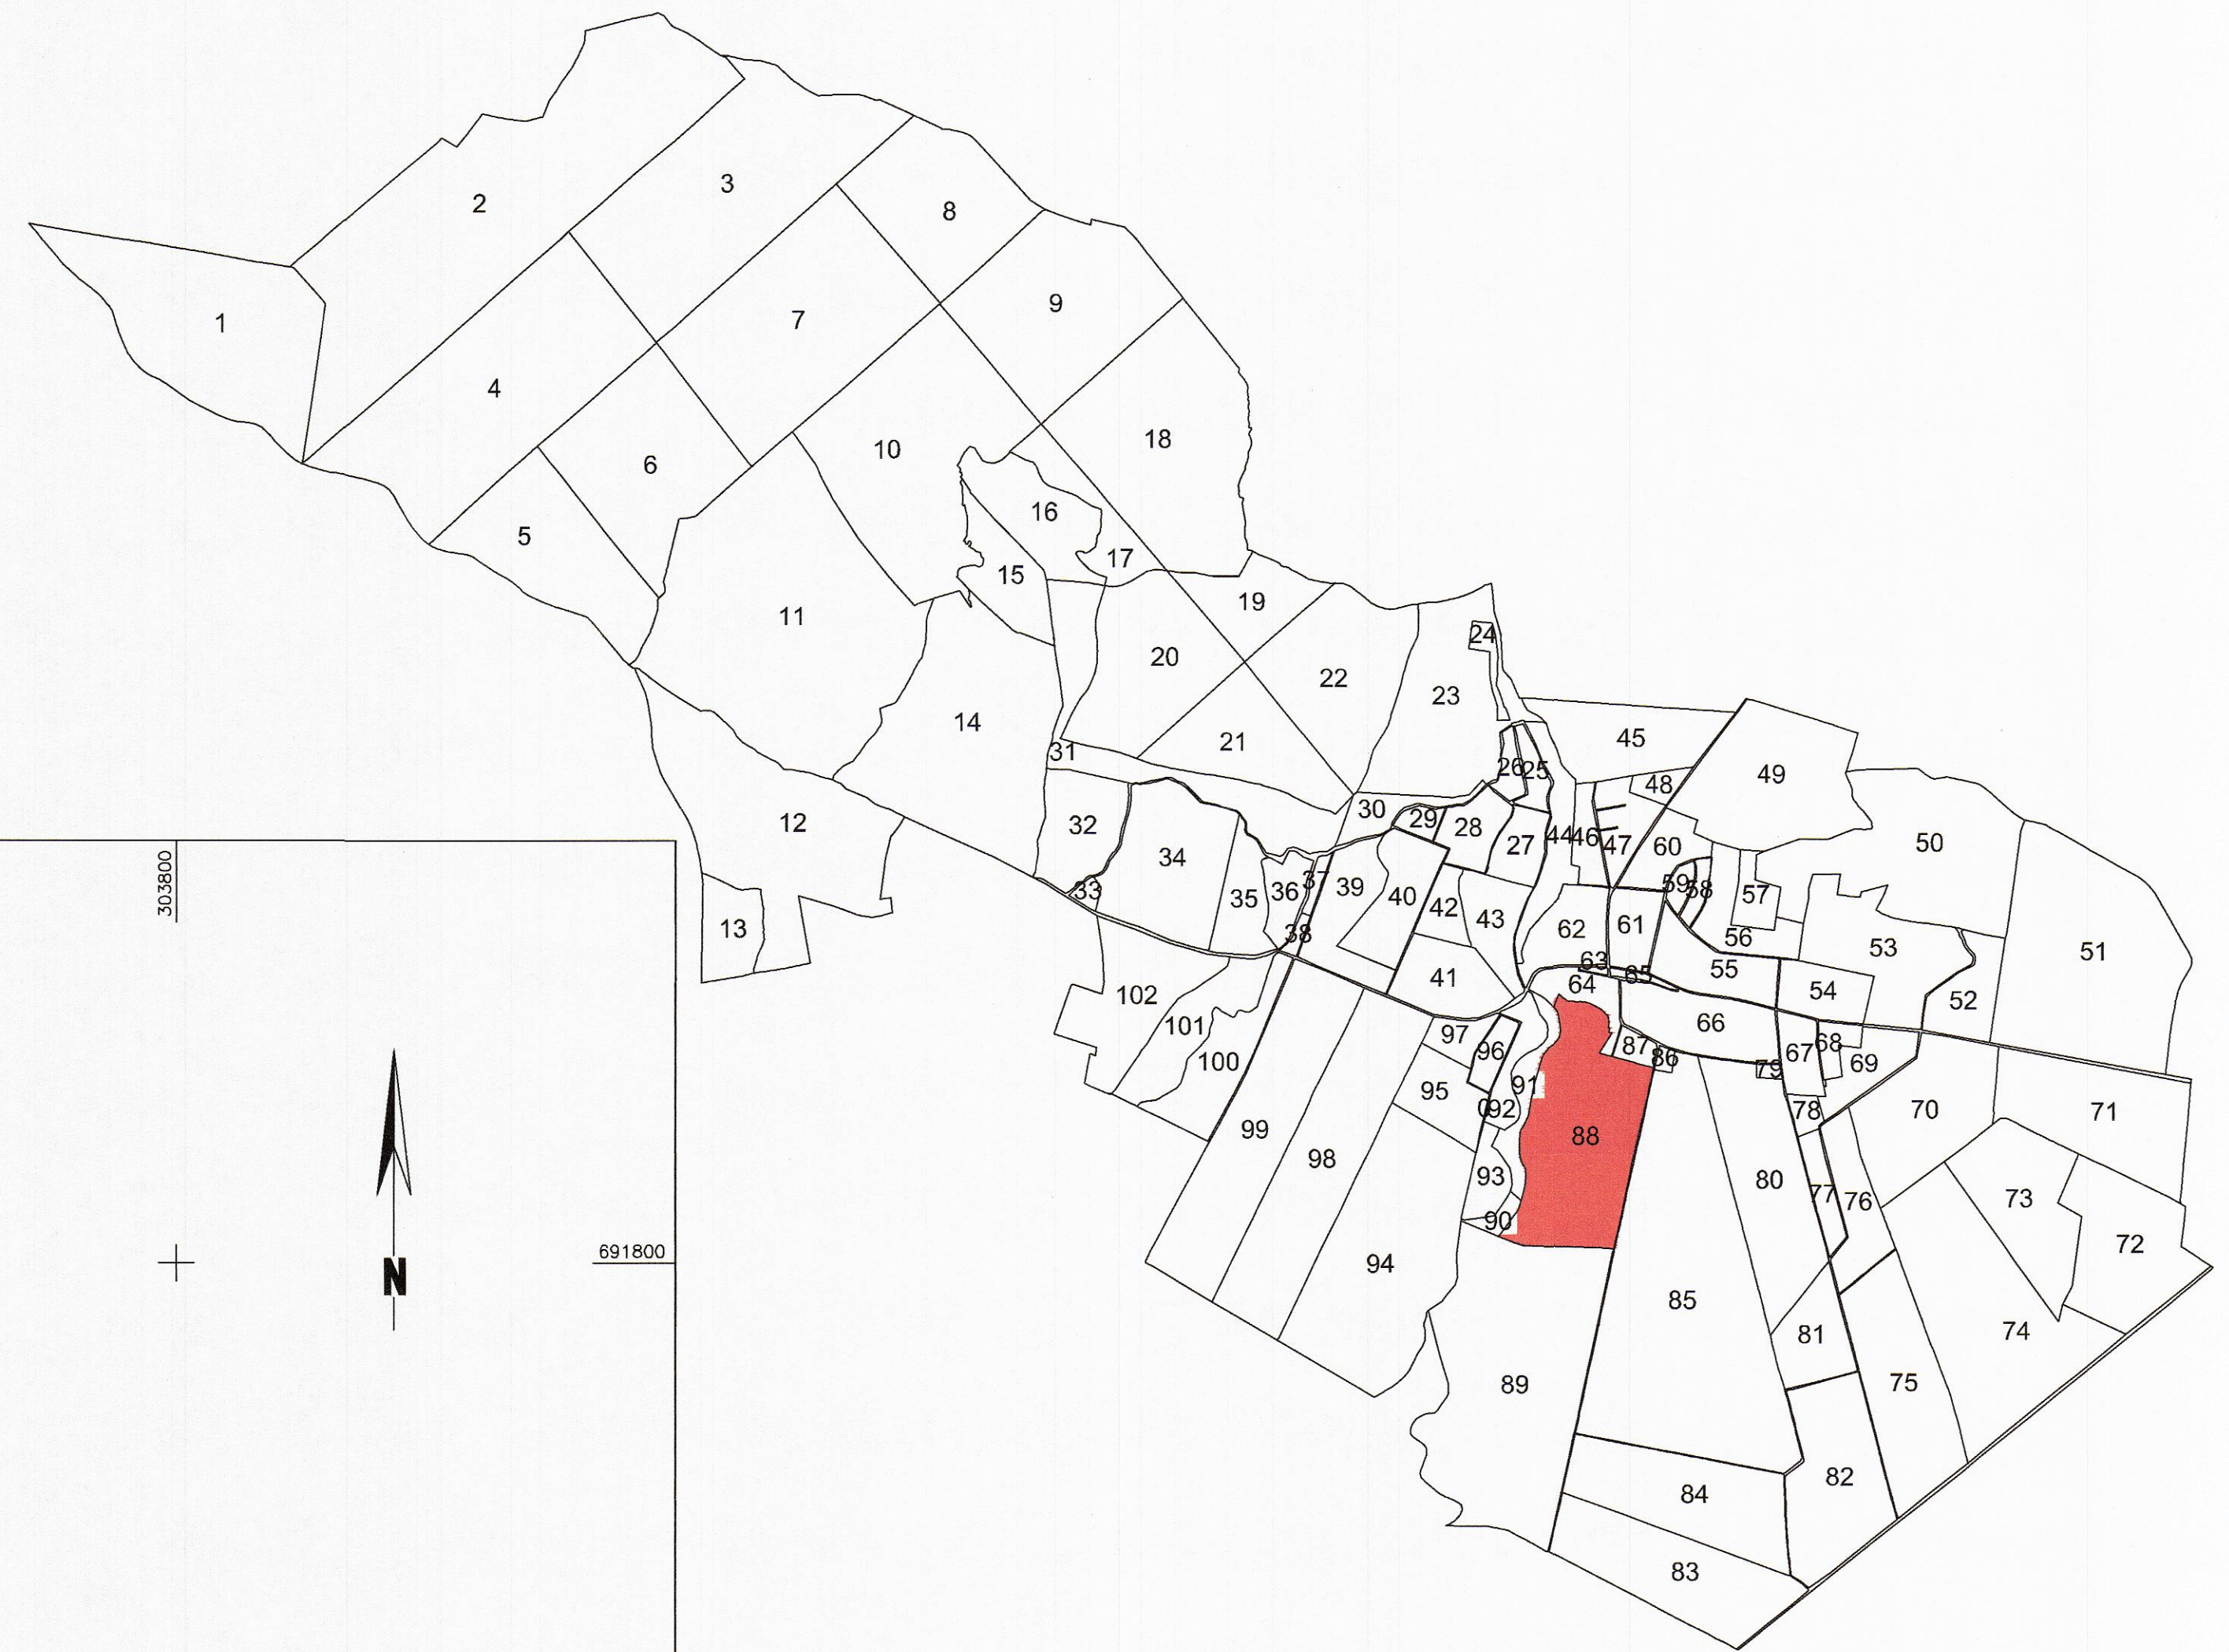

Executant: Bulgarean Patriciu Alexandru
 Aut. SERIA RO-SM-F, nr. 0157/08.02.2019
 Data: 24.08.2022