


**PLAN CADASTRAL**  
 UAT: Foieni, judetul: SATU MARE, Sect. cad. 91, plansa 8  
 Scara 1:2000  
 Sistem de proiectie: stereografic 1970  
 Spre Publicare

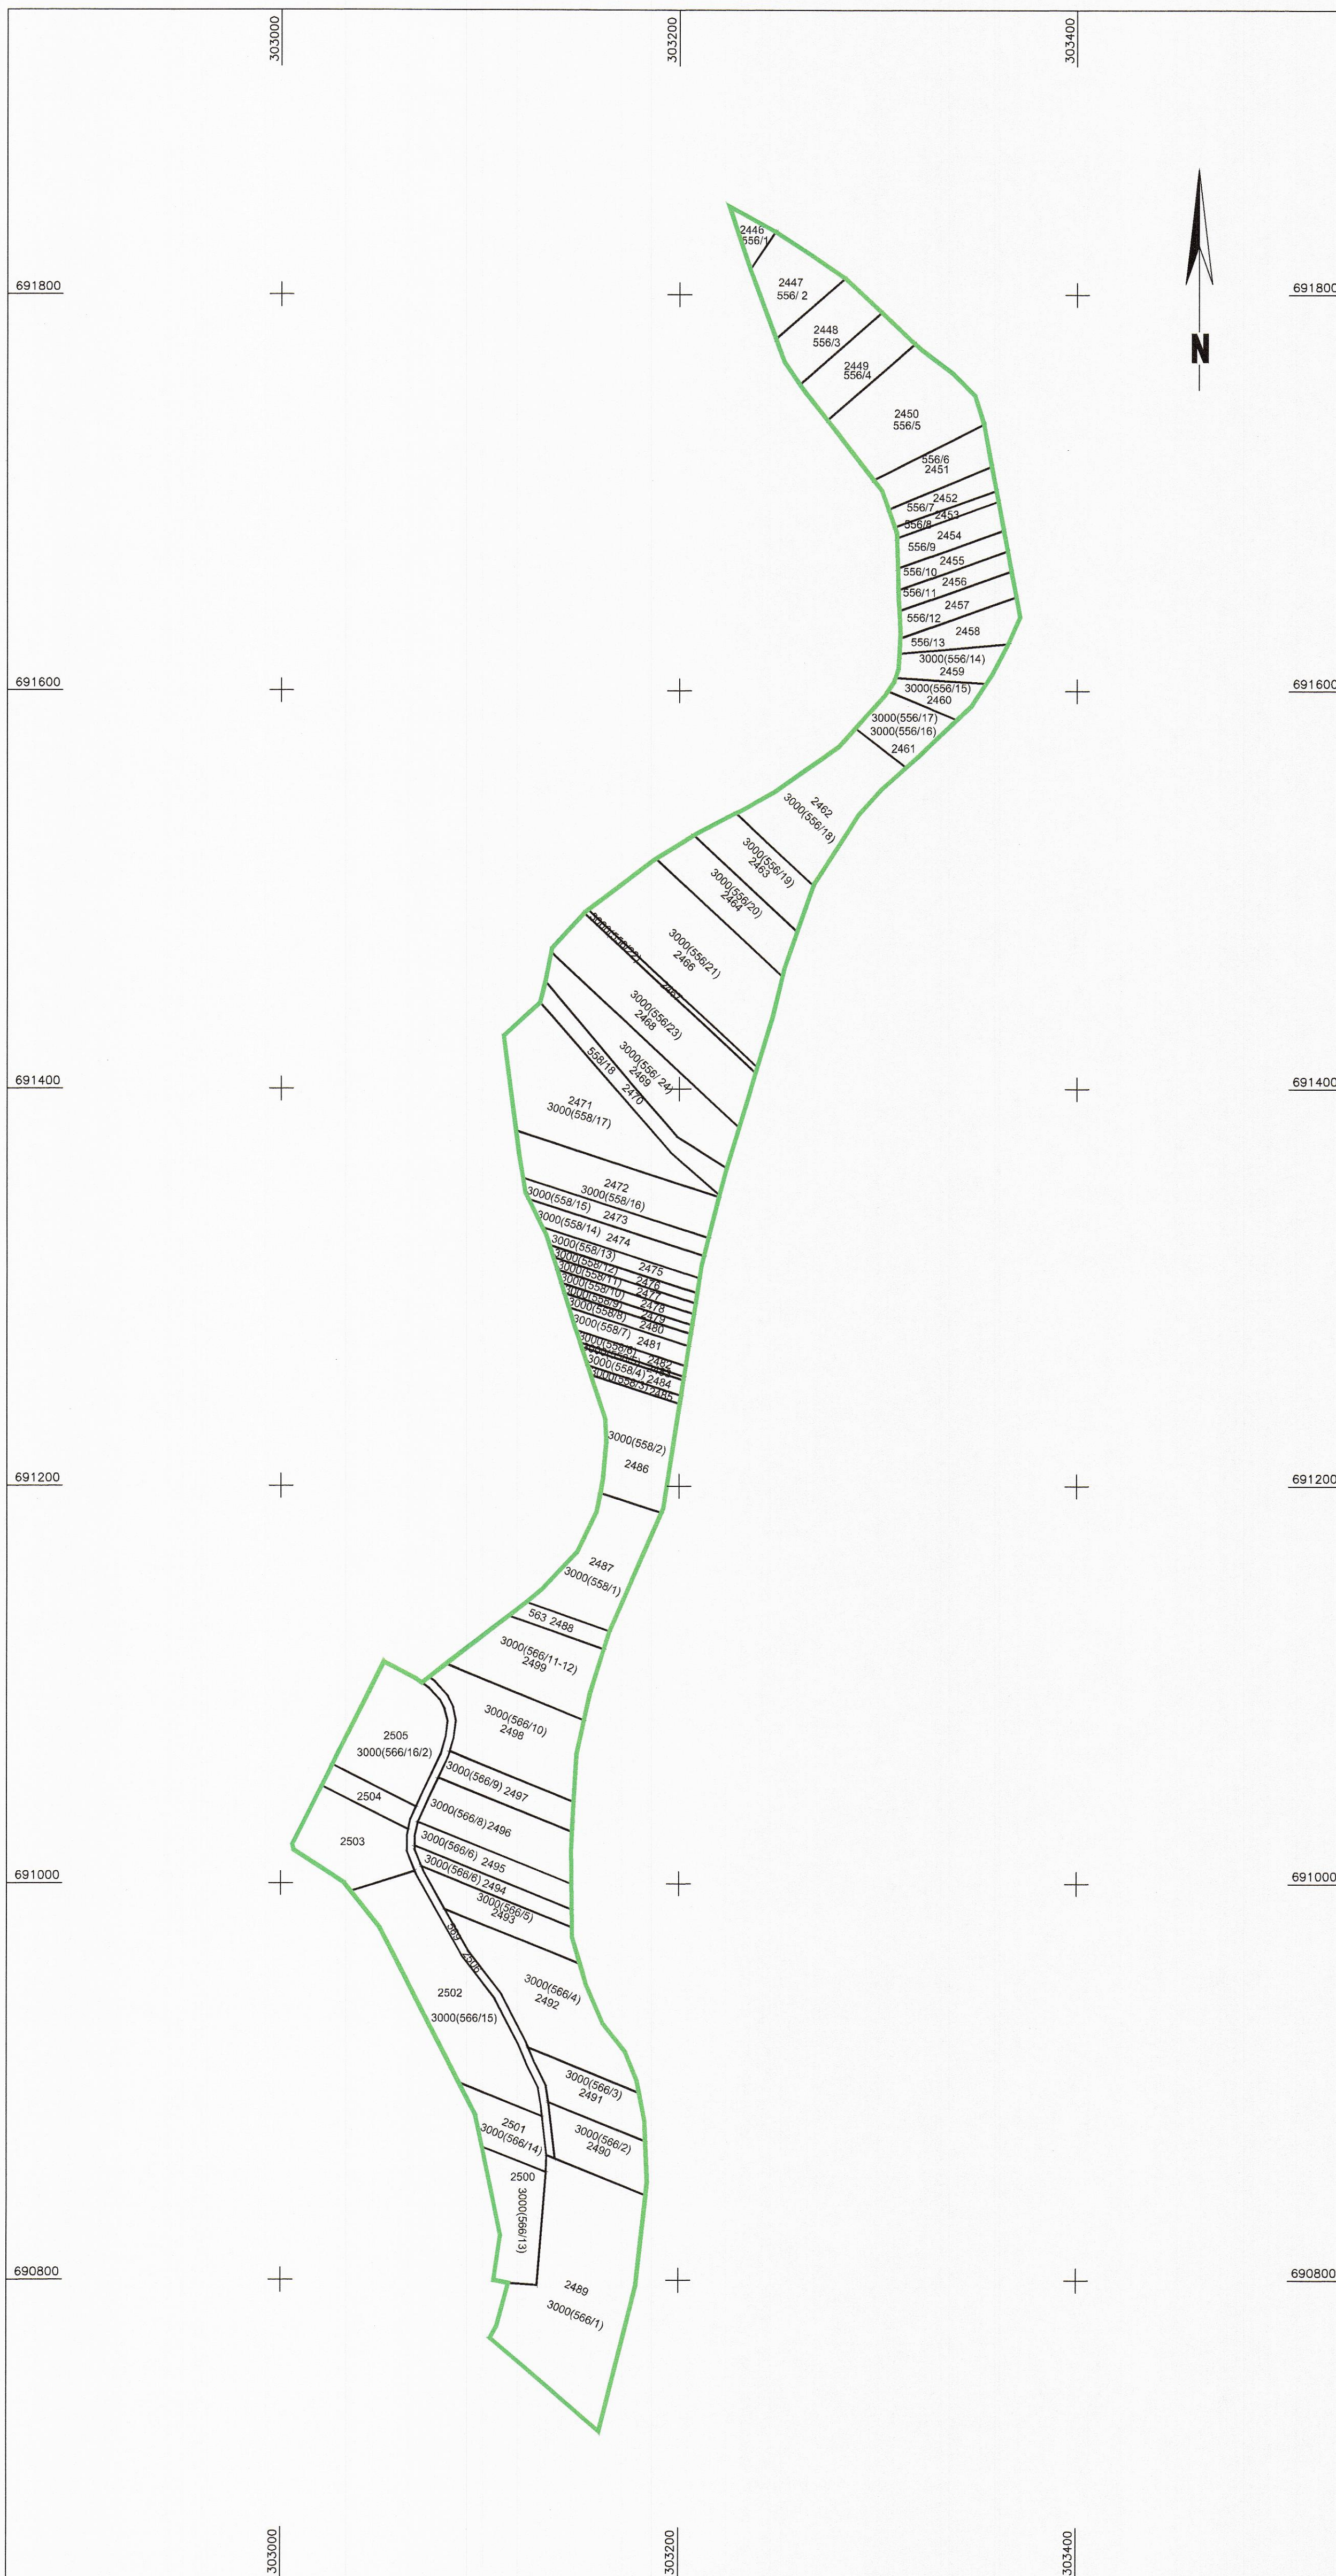

**LEGENDA**

|                    |     |
|--------------------|-----|
| Numar Sector       | 1   |
| Cod constructie    | C1  |
| ID imobil          | 15  |
| Limita sector      |     |
| Limita imobil      |     |
| Hidrografie        |     |
| Limita UAT         |     |
| Limita intravilan  |     |
| Limita tarla       |     |
| Numar tarla        | 101 |
| Numar postal       | 378 |
| Limita constructie |     |



Executant: Bulgarean Patriciu Alexandru  
 Aut. SERIA RO-SM-F, nr. 0157/08.02.2019  
 Data: 24.08.2022