


PLAN CADASTRAL
 U.A.T. HODOD
 JUDETUL SATU MARE
 Sector 33
 Scara 1:2000
 Sistem de proiectie STEREO 70
 Plansa 2
 Copie spre publicare

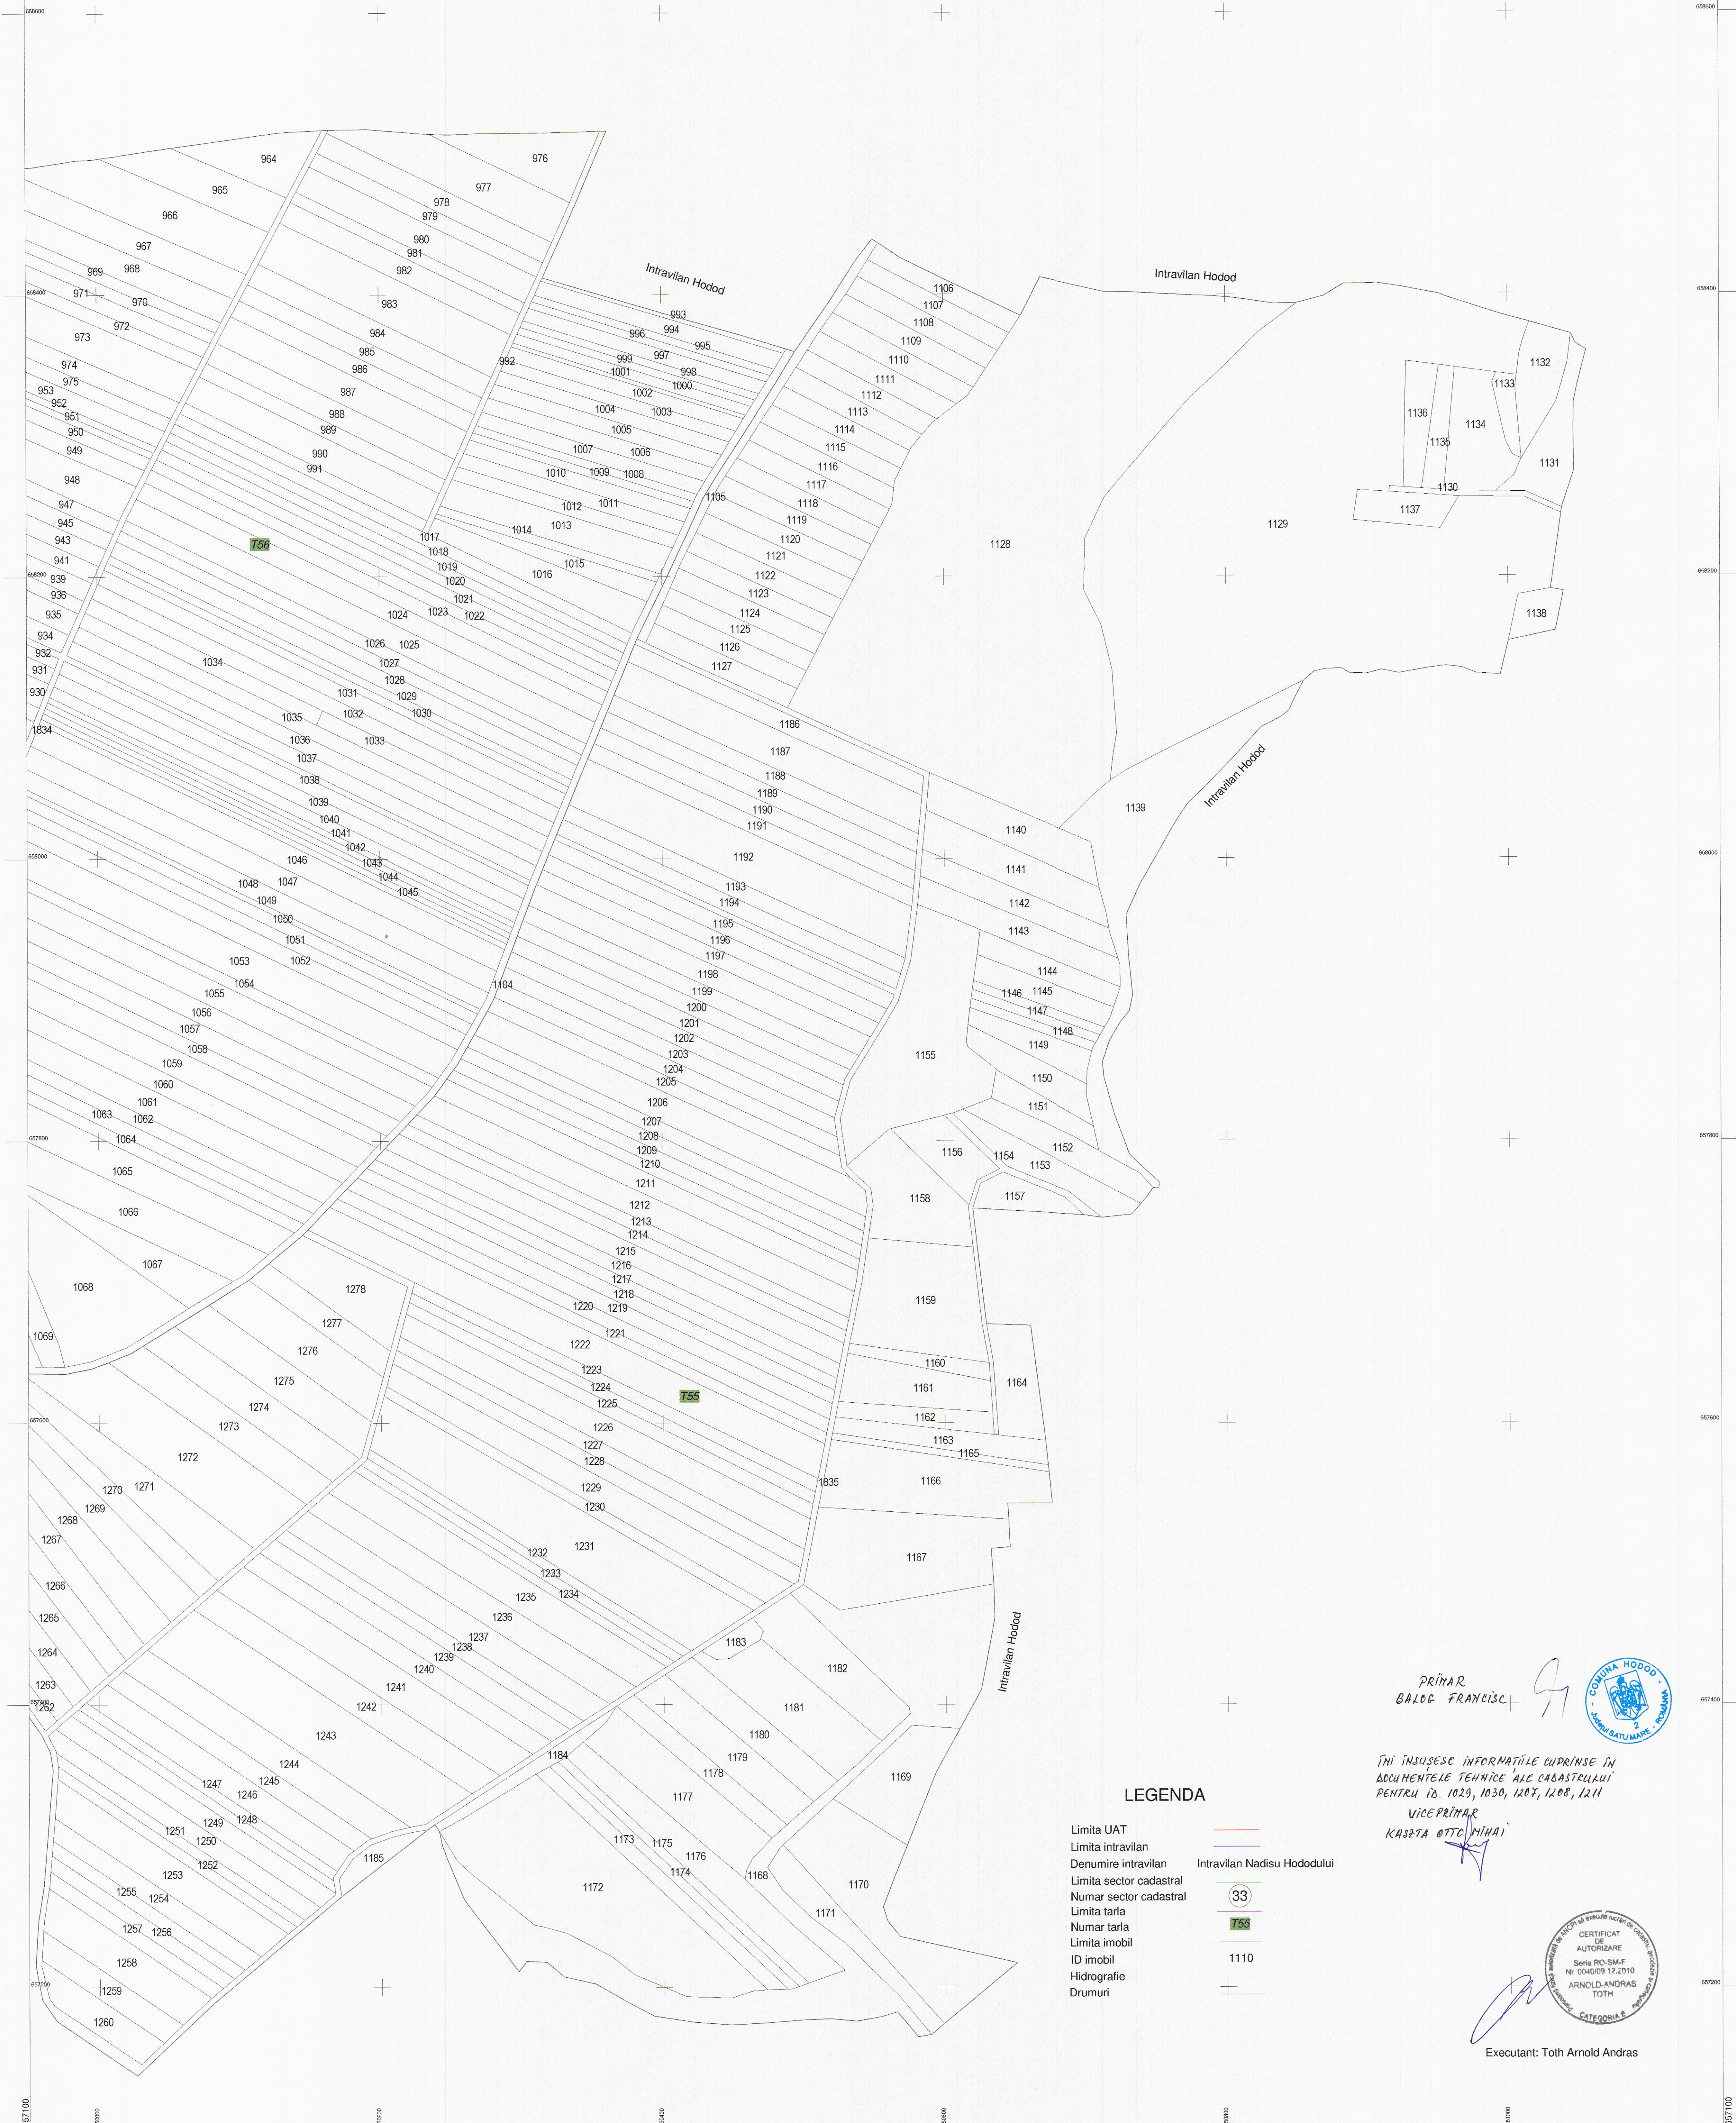

LEGENDA

- Limita UAT
- Limita intravilan
- Denumire intravilan
- Limita sector cadastral
- Numar sector cadastral
- Limita tarla
- Numar tarla
- Limita imobil
- ID imobil
- Hidrografie
- Drumuri

- Intravilan Nadisu Hododului
- (33)
- 1056
- 1110
- +

PRIMAR
 BALOG FRANCISCA

9



INI INSUSESC INFORMATIILE cuprinse IN
 DOCUMENTELE TEHNICE ALE CADASTRULUI
 PENTRU ID. 1029, 1030, 1207, 1208, 1211

VICE PRIMAR
 KASZTA OTTO MIHAI

1



Executant: Toth Arnold Andras