

PLAN CADASTRAL

U.A.T. HODOD

JUDETUL SATU MARE

Sector 37

Scara 1:2000

Sistem de proiectie STEREO 70

Plansa 1

Copie spre publicare



LEGENDA

- Limita UAT
- Limita intravilan
- Denumire intravilan
- Limita sector cadastral
- Numar sector cadastral
- Limita teren
- Numar teren
- Limita imobil
- ID imobil
- Hidrografie
- Drumuri

Primar
Balogh Francisc

Intravilan Hecod


37

751

2330

Imi insusesc in totalitate cuprinsul in documentele tehnice ale cadastrului pentru ID 2426, 2451, 2499, 2506, 2519, 2528, 2537, 2563, 2594, 2594, 2601, 2604, 2621, 2633, 2668, 2754, 2764.

Viceprimar
Kasara Ovid Mihail

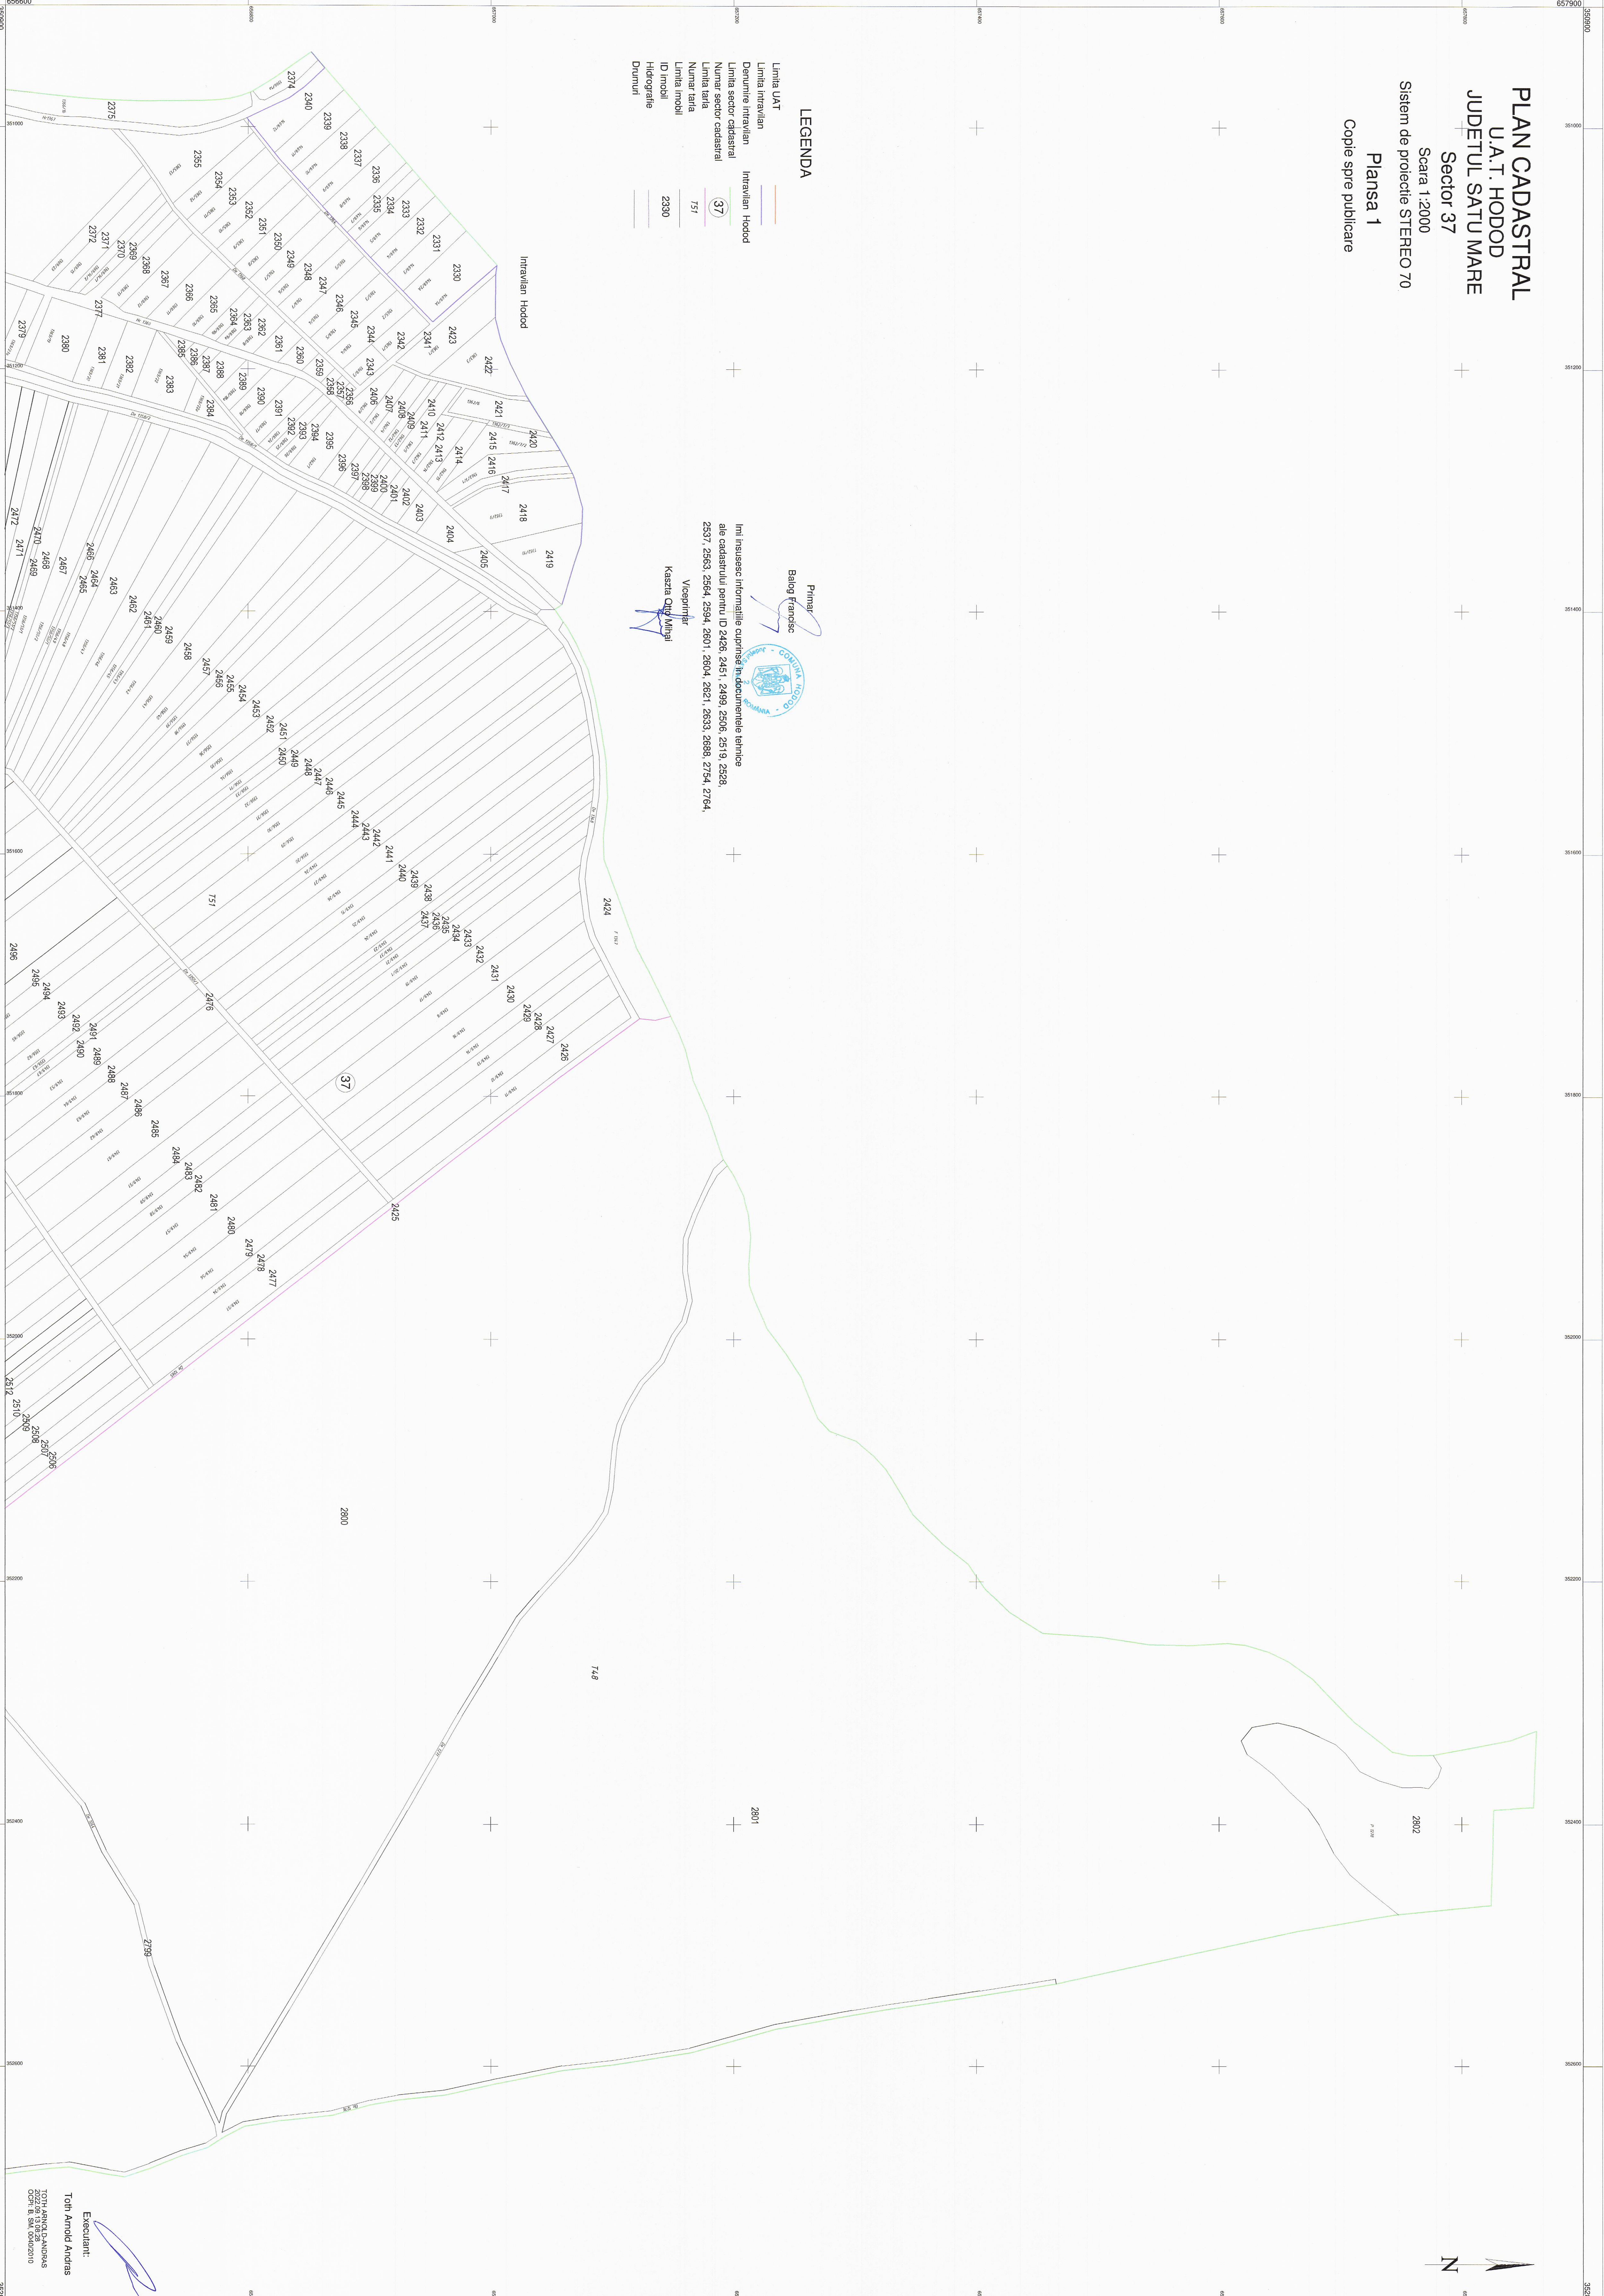

Executant:
Toth Arnold Andras

TOTH ARNOLD ANDRAS
Cofetarie B. SAN DOMONIU