

Sistem de proiectie STEREO 70

SECTIUNEA : 81/132

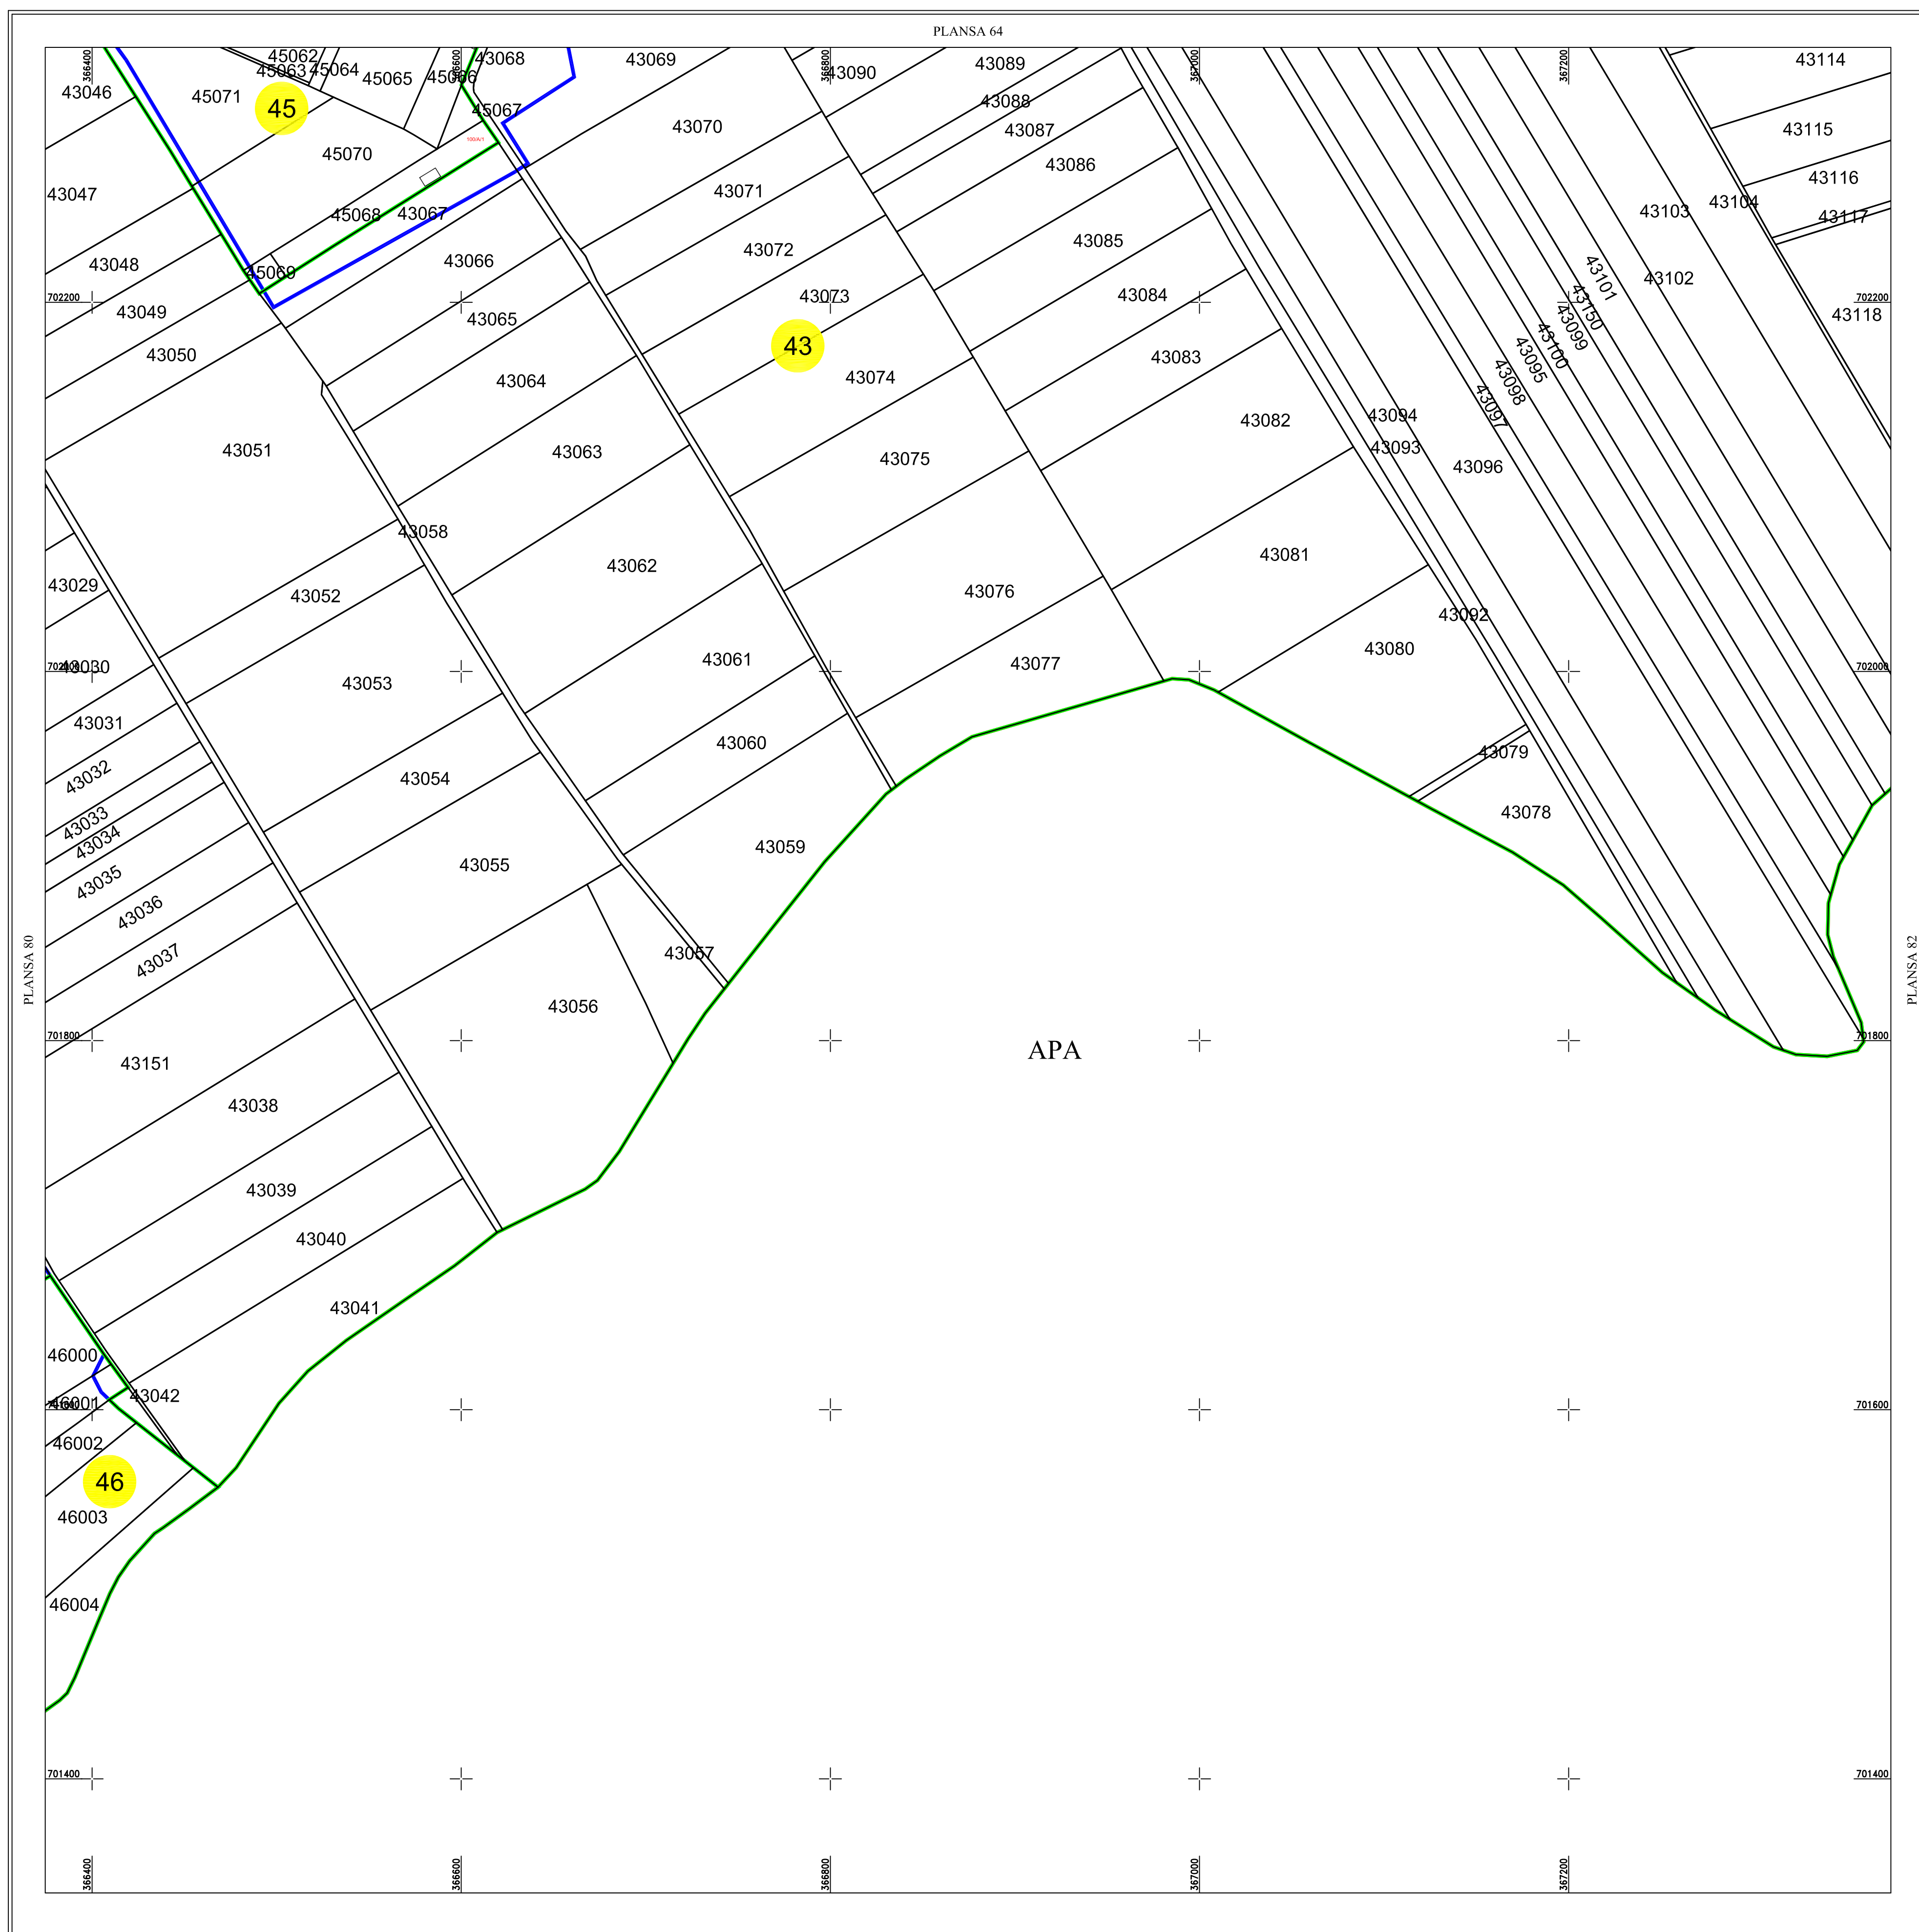
 


Figure 1 shows a triangular arrangement of numbers from 1 to 132. The numbers are arranged in rows, with some numbers highlighted in red and others in blue. The sequence is: 1, 2, 3, 132.

Scara = 1:2000
1 cm pe plan = 10 m pe teren

LEGENDĂ	
MEDIEȘU AURIT	Denumire localitate
	Număr poștal
C1	ID Construcție
	Limită Construcție
1865	ID Imobil
	Limită Imobil
	Limita UAT
	Limita sector cadastral
	Limita intravilan
	Numar sector cadastral
LIVADA	Vecini

S.C. CORNEL&CORNEL TOPOEXIM S.R.L.			AGENTIA NATIONALA DE CADASTRU SI PUBLICITATE IMOBILIARA	
Proiectat	ing. Calota Elena Gabriela	Scara 1:2000 Data Iunie 2025	Lucrari de inregistrare sistematica a imobilelor in Sistemul Integrat de Cadastru si Carte funciara UAT MEDIIEȘA AURIT	
Măsurat	ing. Dobrita Lucian			
Calculat	ing. Calota Elena Gabriela			
Editat	ing. Calota Elena Gabriela			
Aprobat	ing. Mogos Daniel Constantin			