
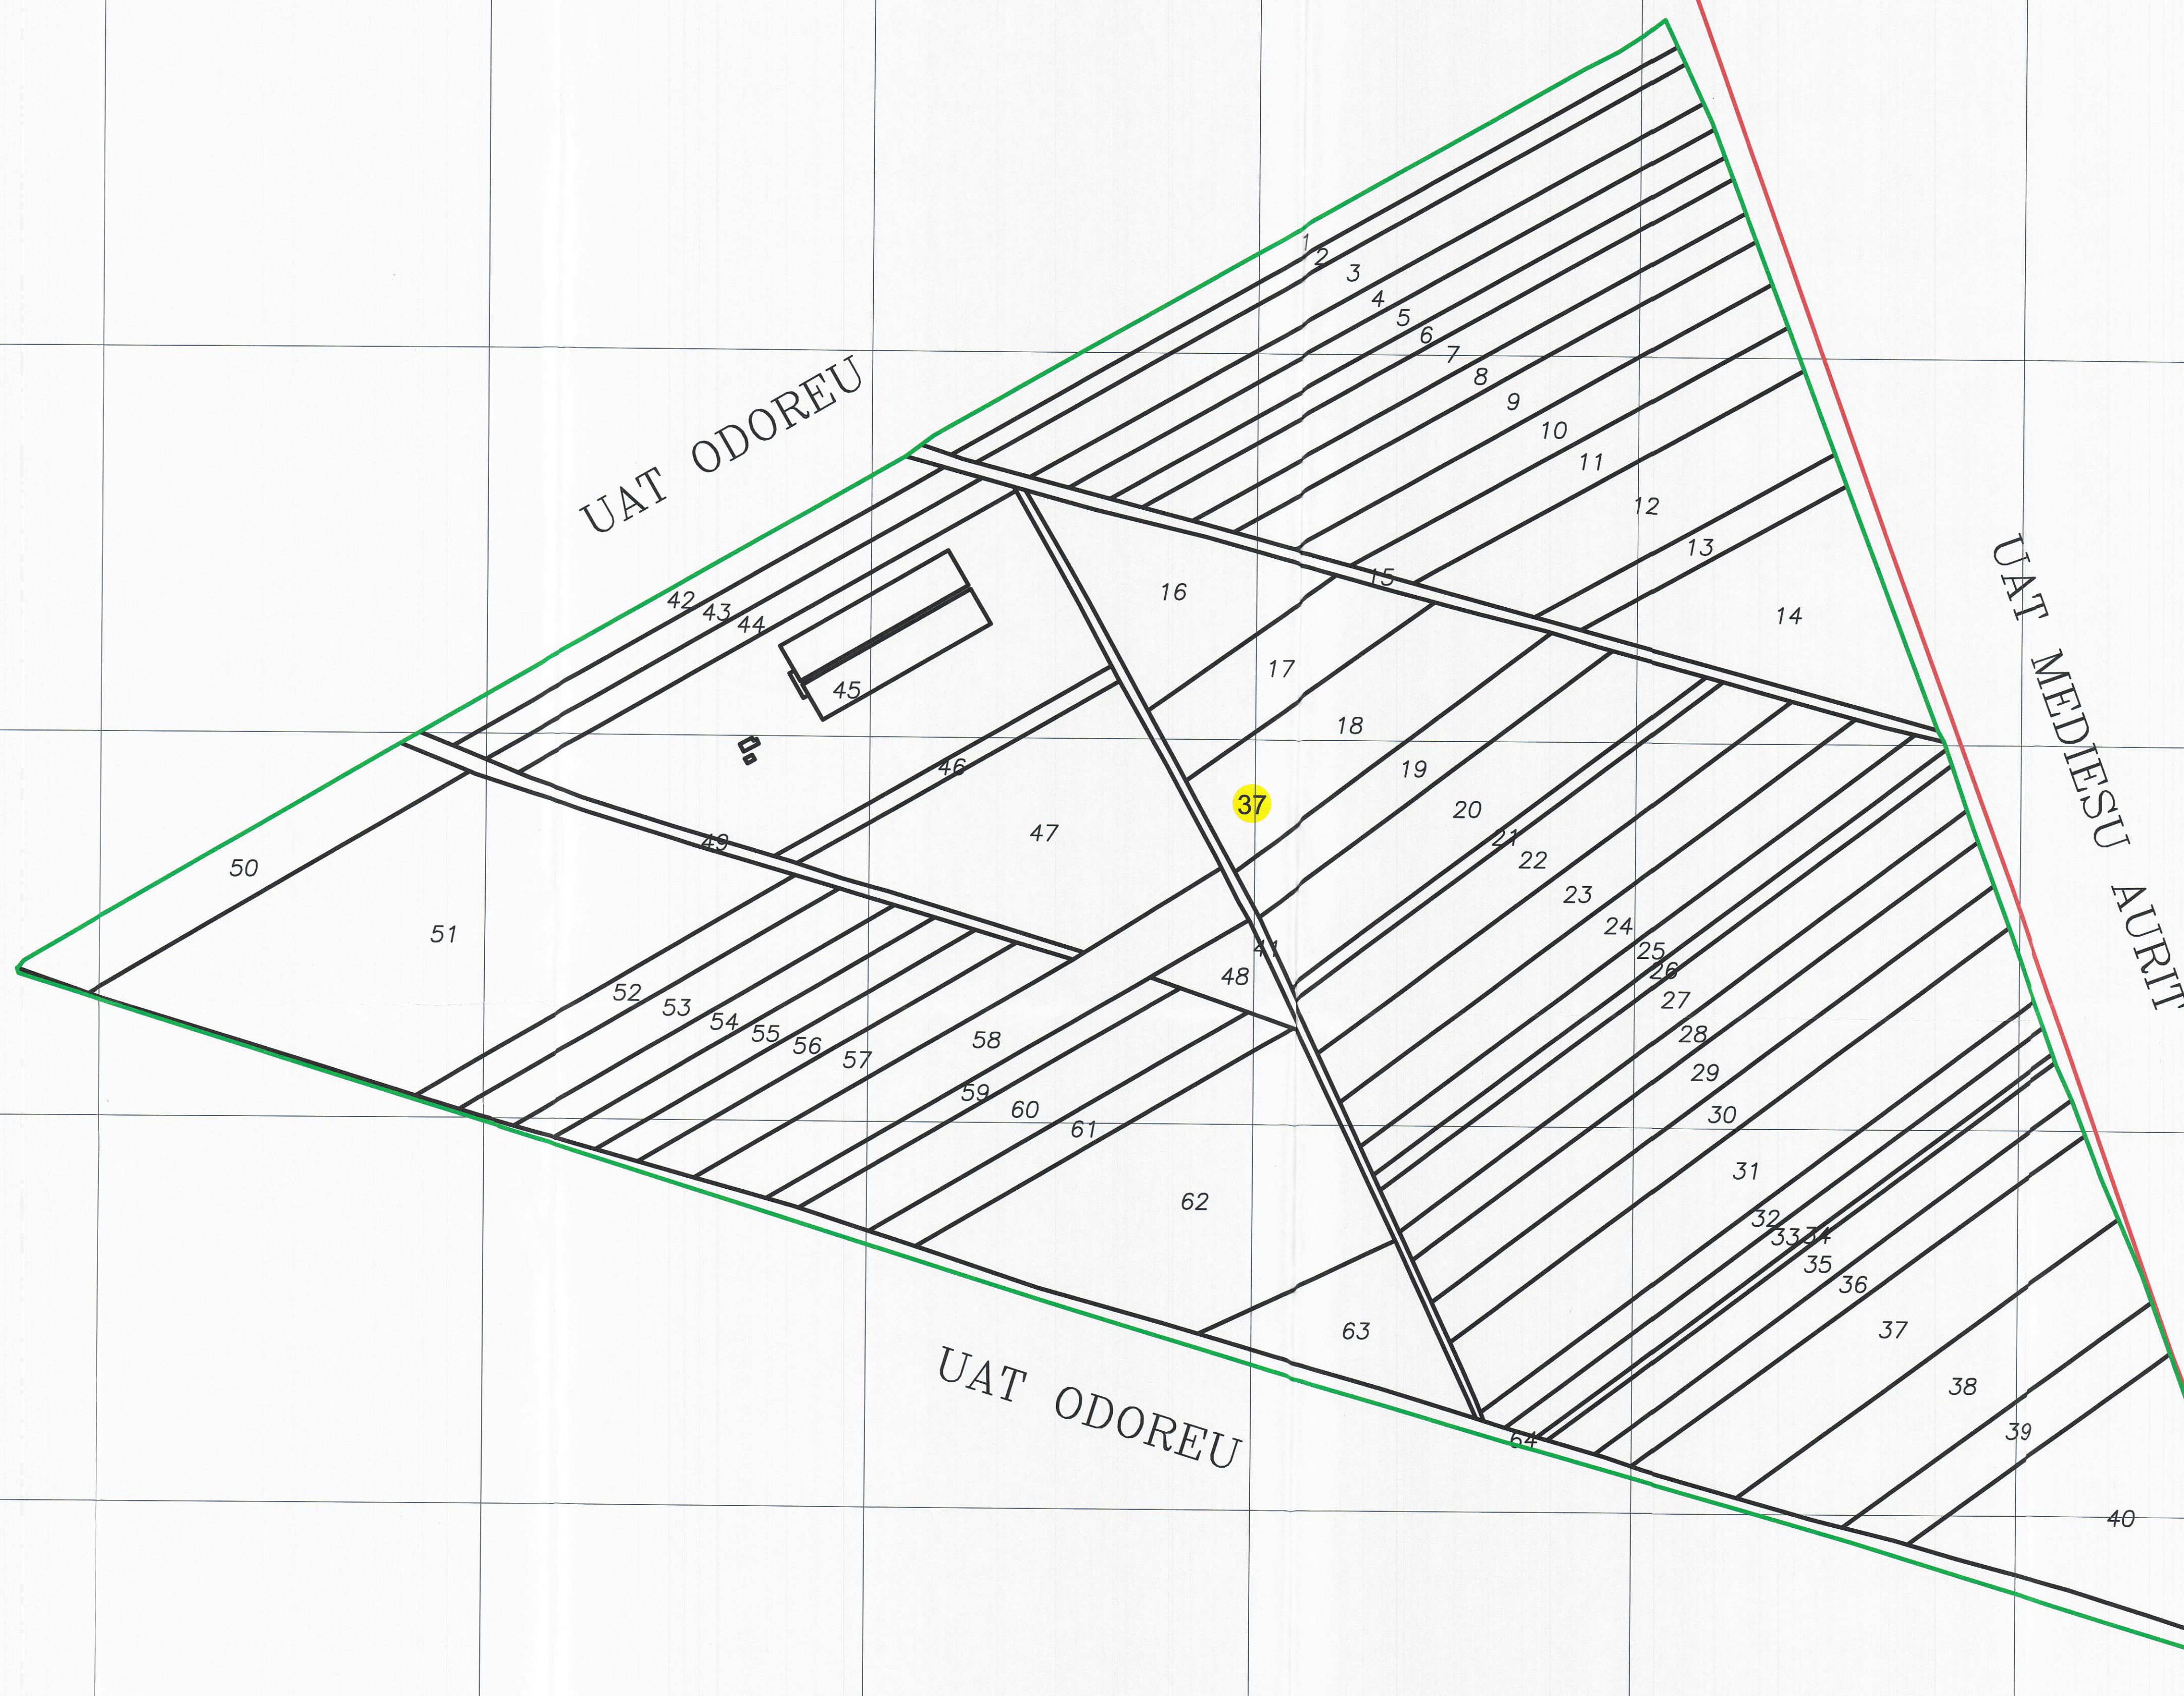


PLAN CADASTRAL
U.A.T. ODOREU, loc. Odoreu, jud. Satu Mare, Sector cadastral 37

Scara 1:2000

Sistem de proiectie STEREO 70

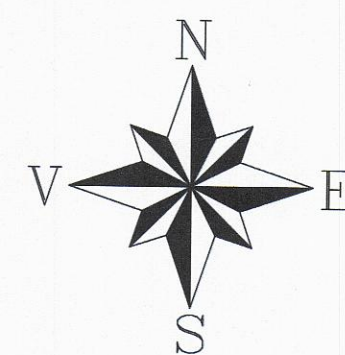

LEGENDA:

- Limita sector cadastral
- Limita UAT
- Limita imobil
- 1 ID imobil
- 37 Nr. sector cadastral

SCHITA CU DISPUNEREA
SECTOARELOR CADASTRALE



DATA: Mai 2023

Executant,
Ing. Dumitrescu Mircea Adrian
CERTIFICAT DE AUTORIZARE
Seria RO-SM-F
Nr.0092/2013

**DUMITRE
AN
MIRCEA-
ADRIAN**

Digitally signed by DUMITREAN
MIRCEA-ADRIAN
DN: C=RO, L=Sat Odoreu, T=TOPOGRAF,
SN=DUMITREAN, G=MIRCEA-ADRIAN,
SERIALNUMBER=200506245DMA67,
OID.2.5.4.41=DUMITREAN
MIRCEA-ADRIAN, CN=DUMITREAN
MIRCEA-ADRIAN
Reason: I am the author of this document
Location:
Date: 2023-07-24 10:13:05
Foxit PhantomPDF Version: 9.0.0