


PLAN CADASTRAL

UAT : Paulesti, judetul: Satu Mare, sector cadastral 55, plansa 1

Sistem de proiectie:stereografic 1970

Copie spre afisare

Scara 1:2500

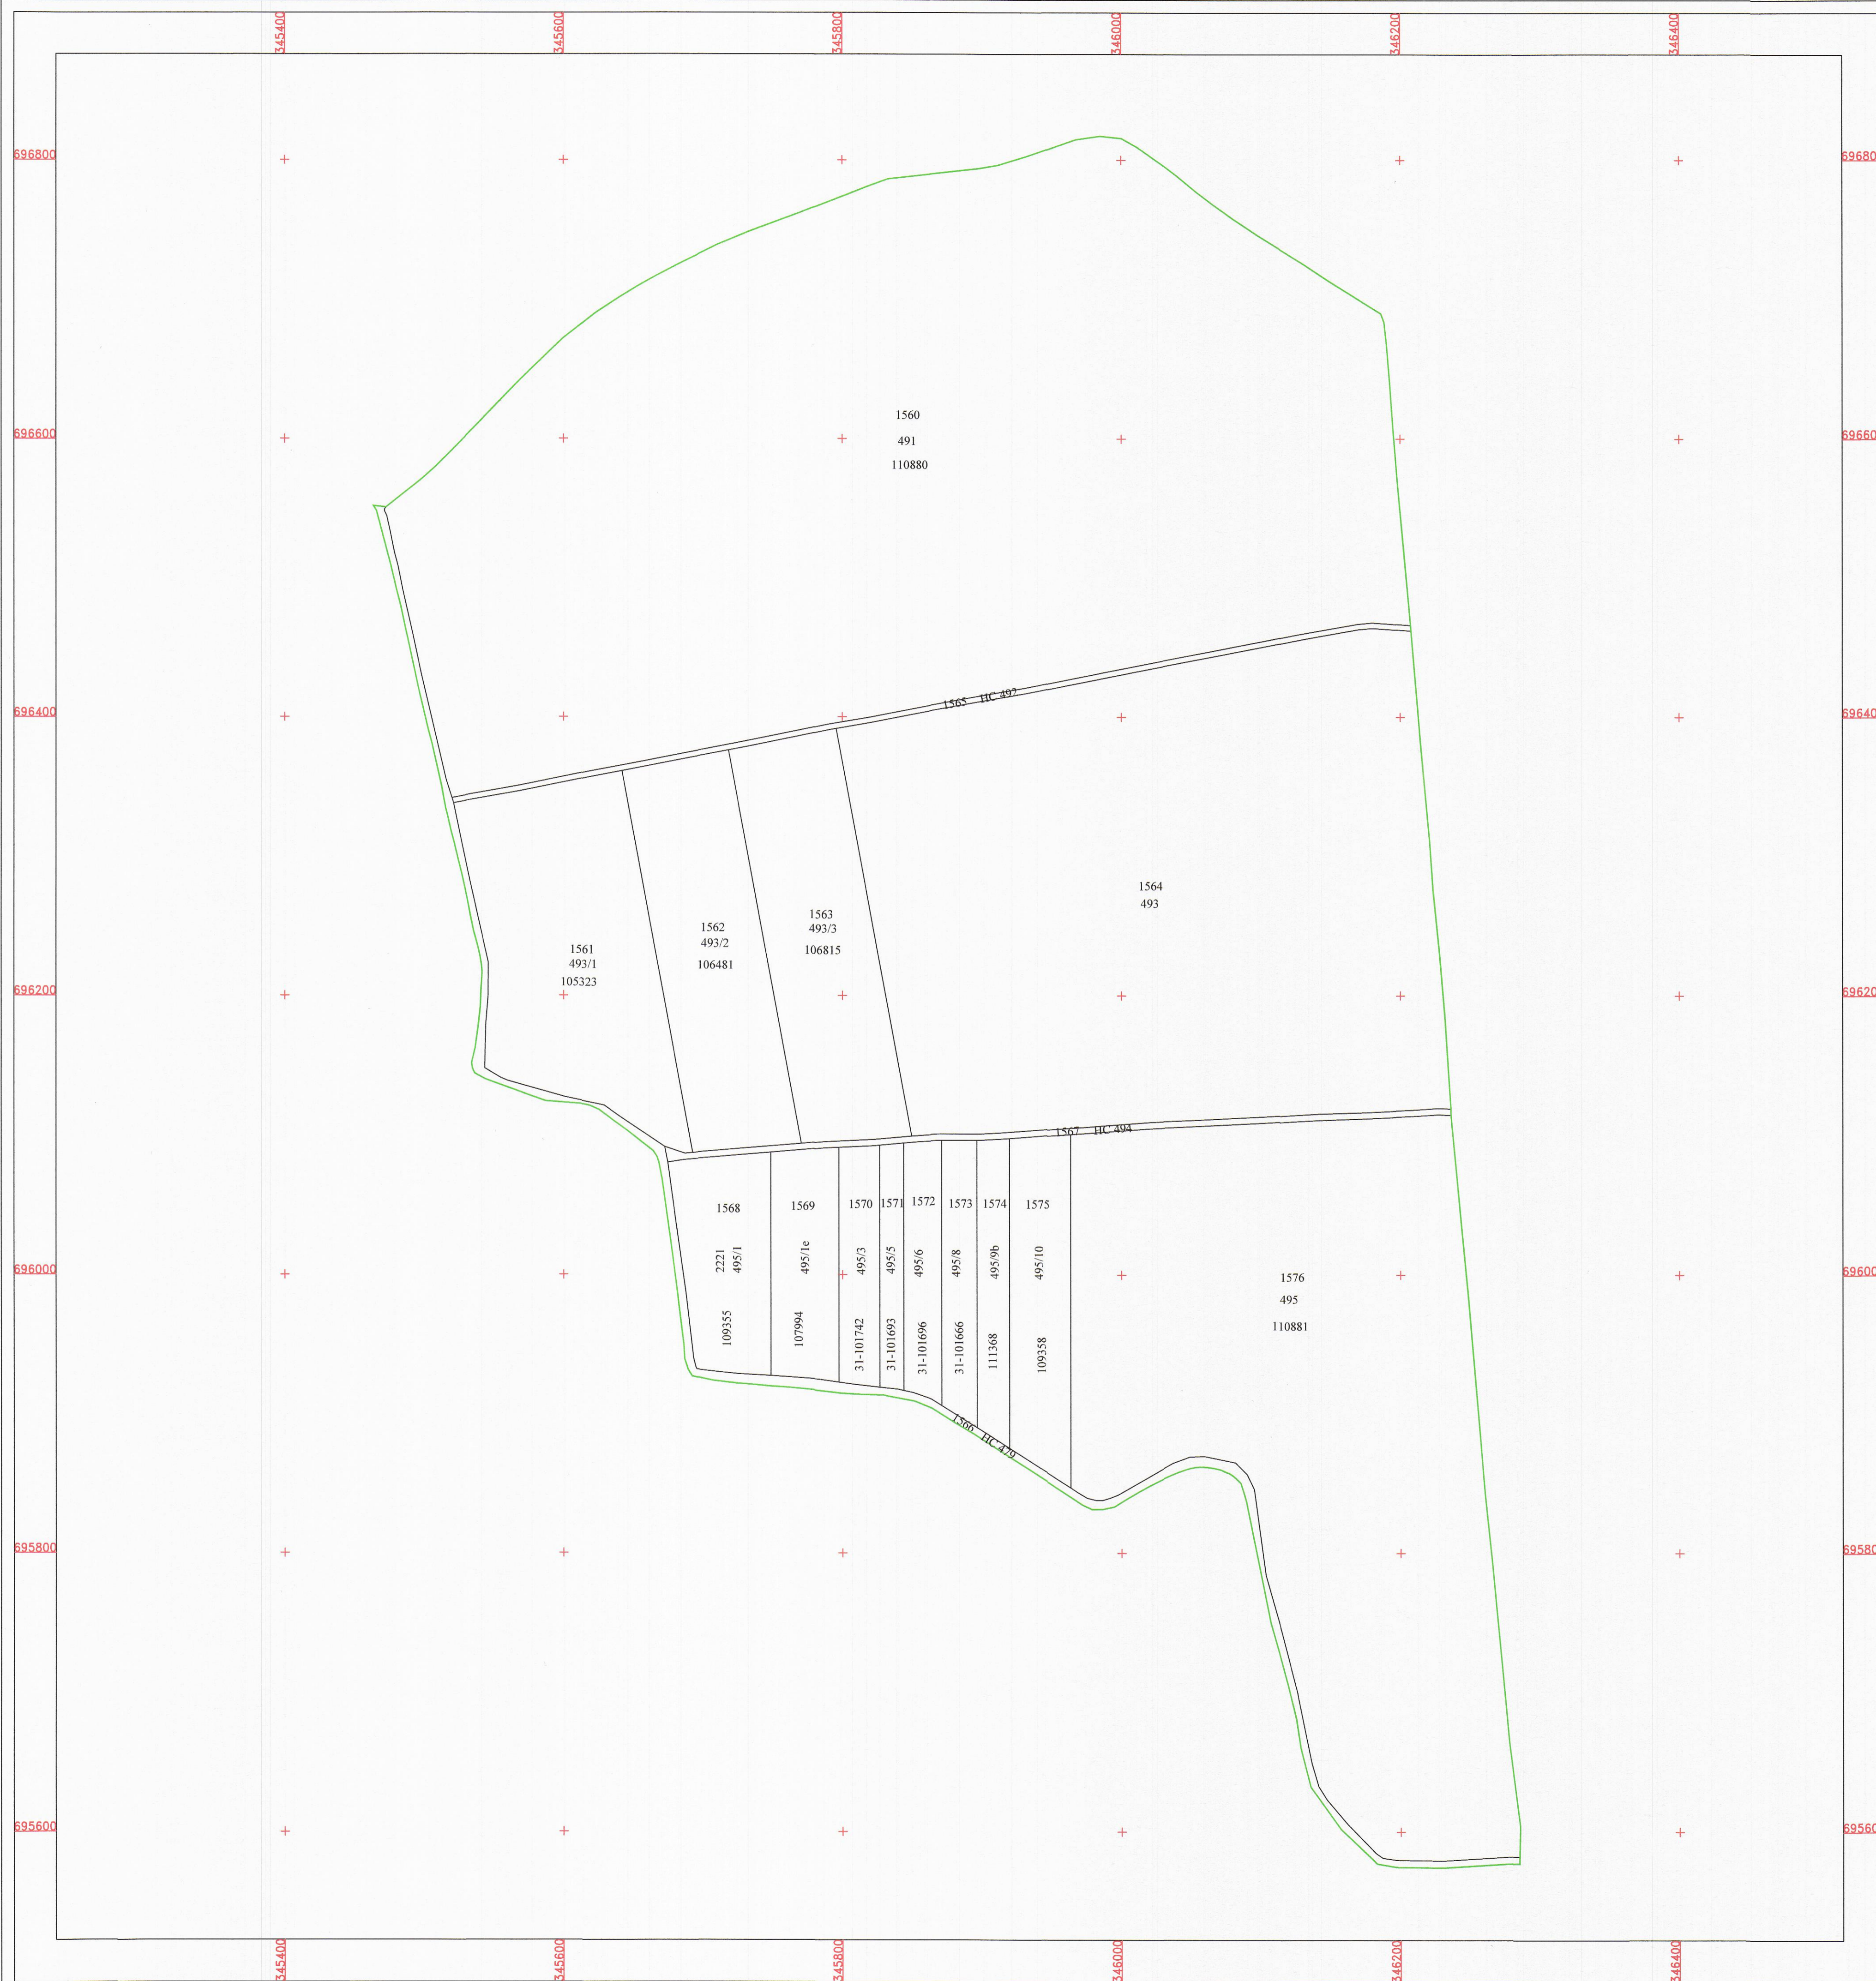

Legenda :

Numar sector	55
Limita sector	—
Limita imobil	—
Limita tarla	—
Numar tarla	36
Numar ID	17

Primar: Bontea Zenoviu-Stelian



PRIMAR
COMUNA PAULESTI
Județul Satu Mare

Executant: ing. Miron Dumitru
Autorizatia Seria RO-SM-F, Nr. 0075/09.07.2012
Autorizatia Seria RO-B-J, Nr.2953/16.07.2024
TOPO MIRON&CO SRL
Data: 25.05.2026



CERTIFICAT DE AUTORIZARE
Seria RO-SM-F Nr. 0075/09.07.2012
TOPO MIRON & CO S.R.L.
CLASA III

CERTIFICAT DE AUTORIZARE
Seria RO-B-J Nr. 2953/16.07.2024
TOPO MIRON & CO S.R.L.
CLASA III