


PLAN CADASTRAL
U.A.T. PIR, JUDETUL SATU MARE

Sector 18
Scara 1:2500
Sistem de proiectie STEREO 70

Copie spre publicare



Primar:
"Certific amplasamentul"

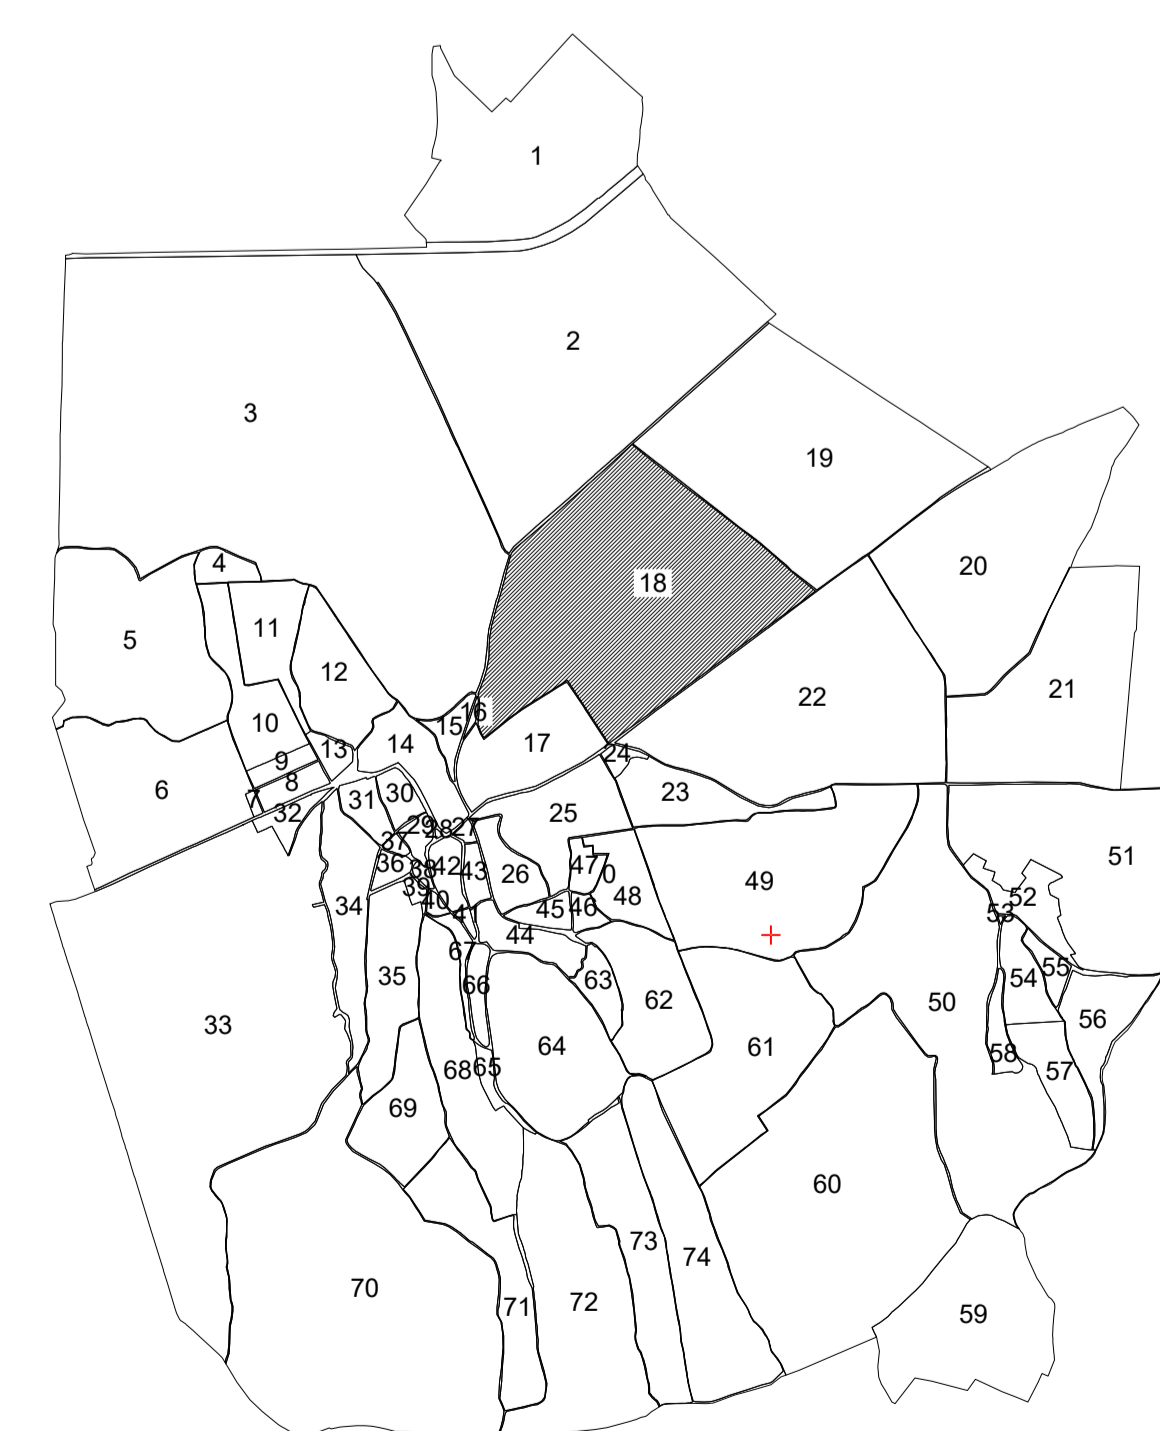

=LEGENDA=

- Limita UAT —
- Limita intravilan —
- Limita sector cadastral —
- Numar sector cadastral 18
- Limia tarla/cvartal —
- Numar tarla 716
- Limita imobil —
- ID imobil ID 274
- Hidrografie —
- Drumuri —
- Stalp electric de beton ⊥

Intocmit:

RO-B-J NR.3202/29.05.2025 AGROTOPO CRIS S.R.L
RO-SM-F NR.0106/06.11.2015 SABAU V. GH. CRISTIAN