


**PLAN CADASTRAL**  
**UAT: Piscolt, Judetului: SATU MARE, Sect. cad. 140, plansa 140**  
 Scara 1:2000  
 Sistem de proiectie: stereografic 1970  
 Spre Publicare

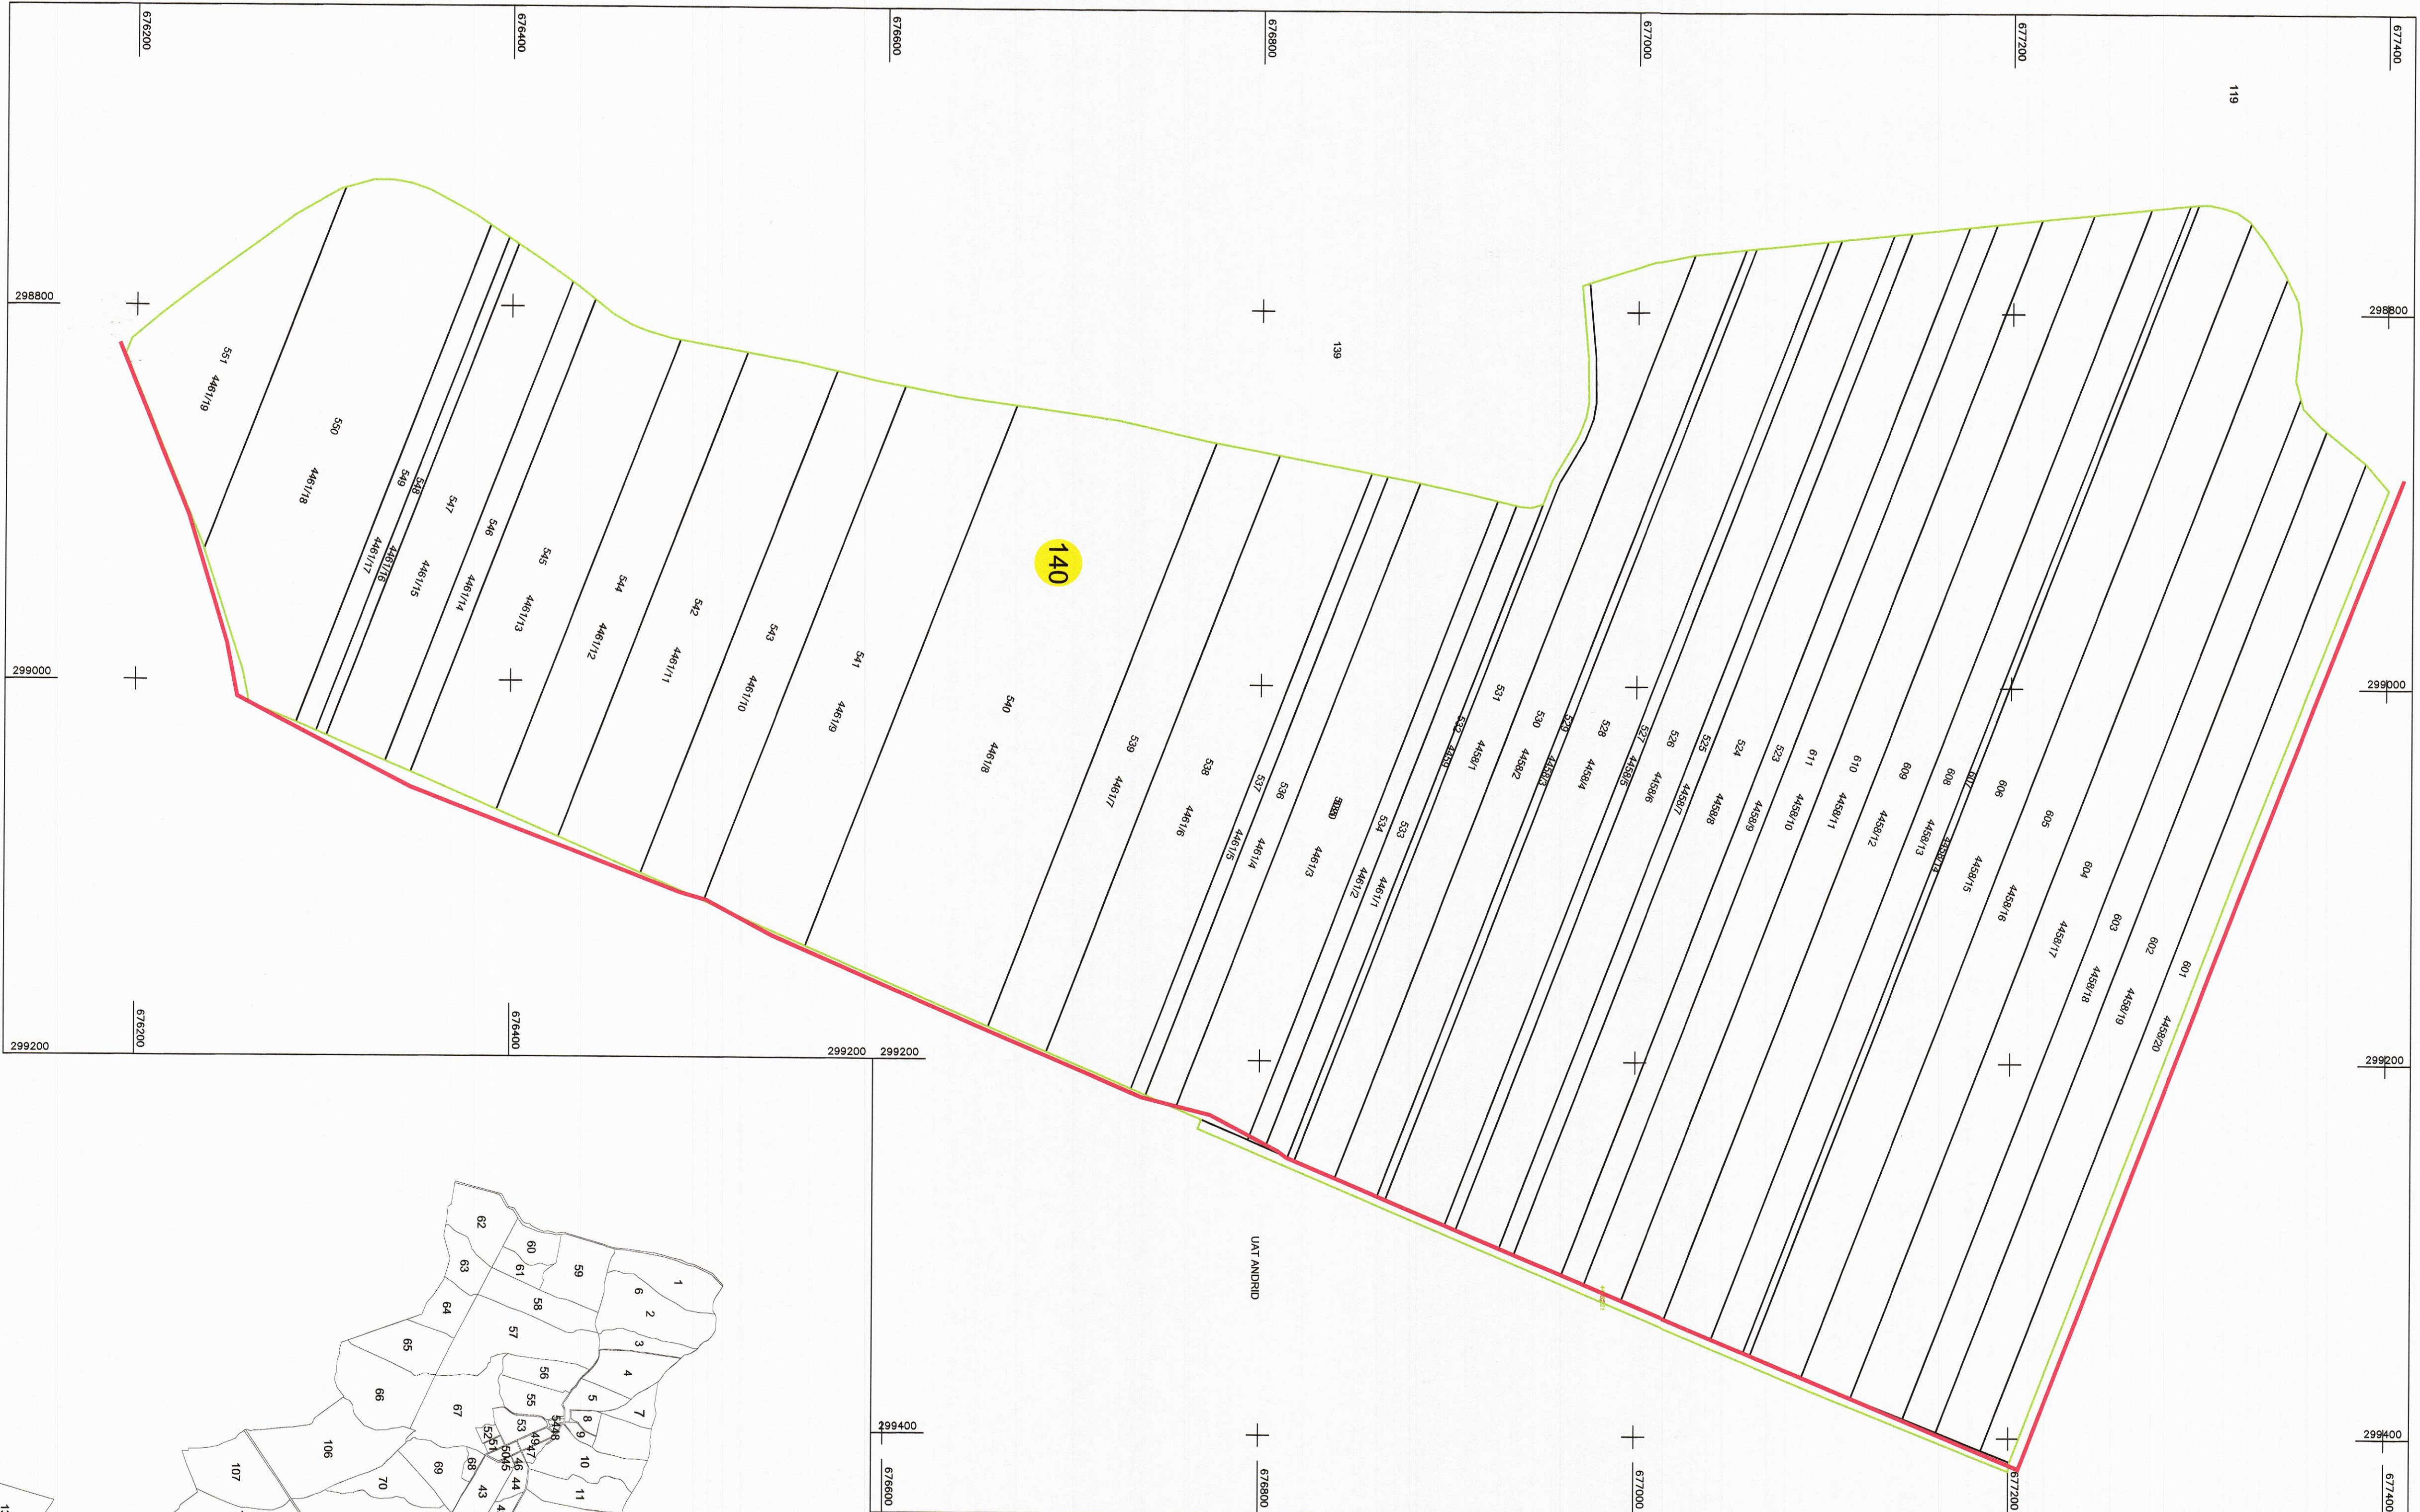

**LEGENDA**

Numar Sector	4
Cod constructie	C1
ID model	15
Limita sector	<span style="color: green;">—</span>
Limita model	<span style="color: blue;">—</span>
Hidrografie	<span style="color: red;">—</span>
Limita UAT	<span style="color: purple;">—</span>
Limita tarita	<span style="color: cyan;">—</span>
Numar tarita	101
Numar postal	318
Limita constructie	<span style="color: black;">—</span>



*[Handwritten signature]*



Executant: **Buletinul Judetului Alexanru**  
 AUL SERIA ROS-SH-76-015/08.02.2019  
 Data: 31.07.2023