


PLAN CADASTRAL
 UAT: Piscolt, judetul: SATU MARE, Sect. cad. 131, plansa 3 1/2
 Scara 1:2000
 Sistem de proiectie: stereografic 1970
 Spre Publicare

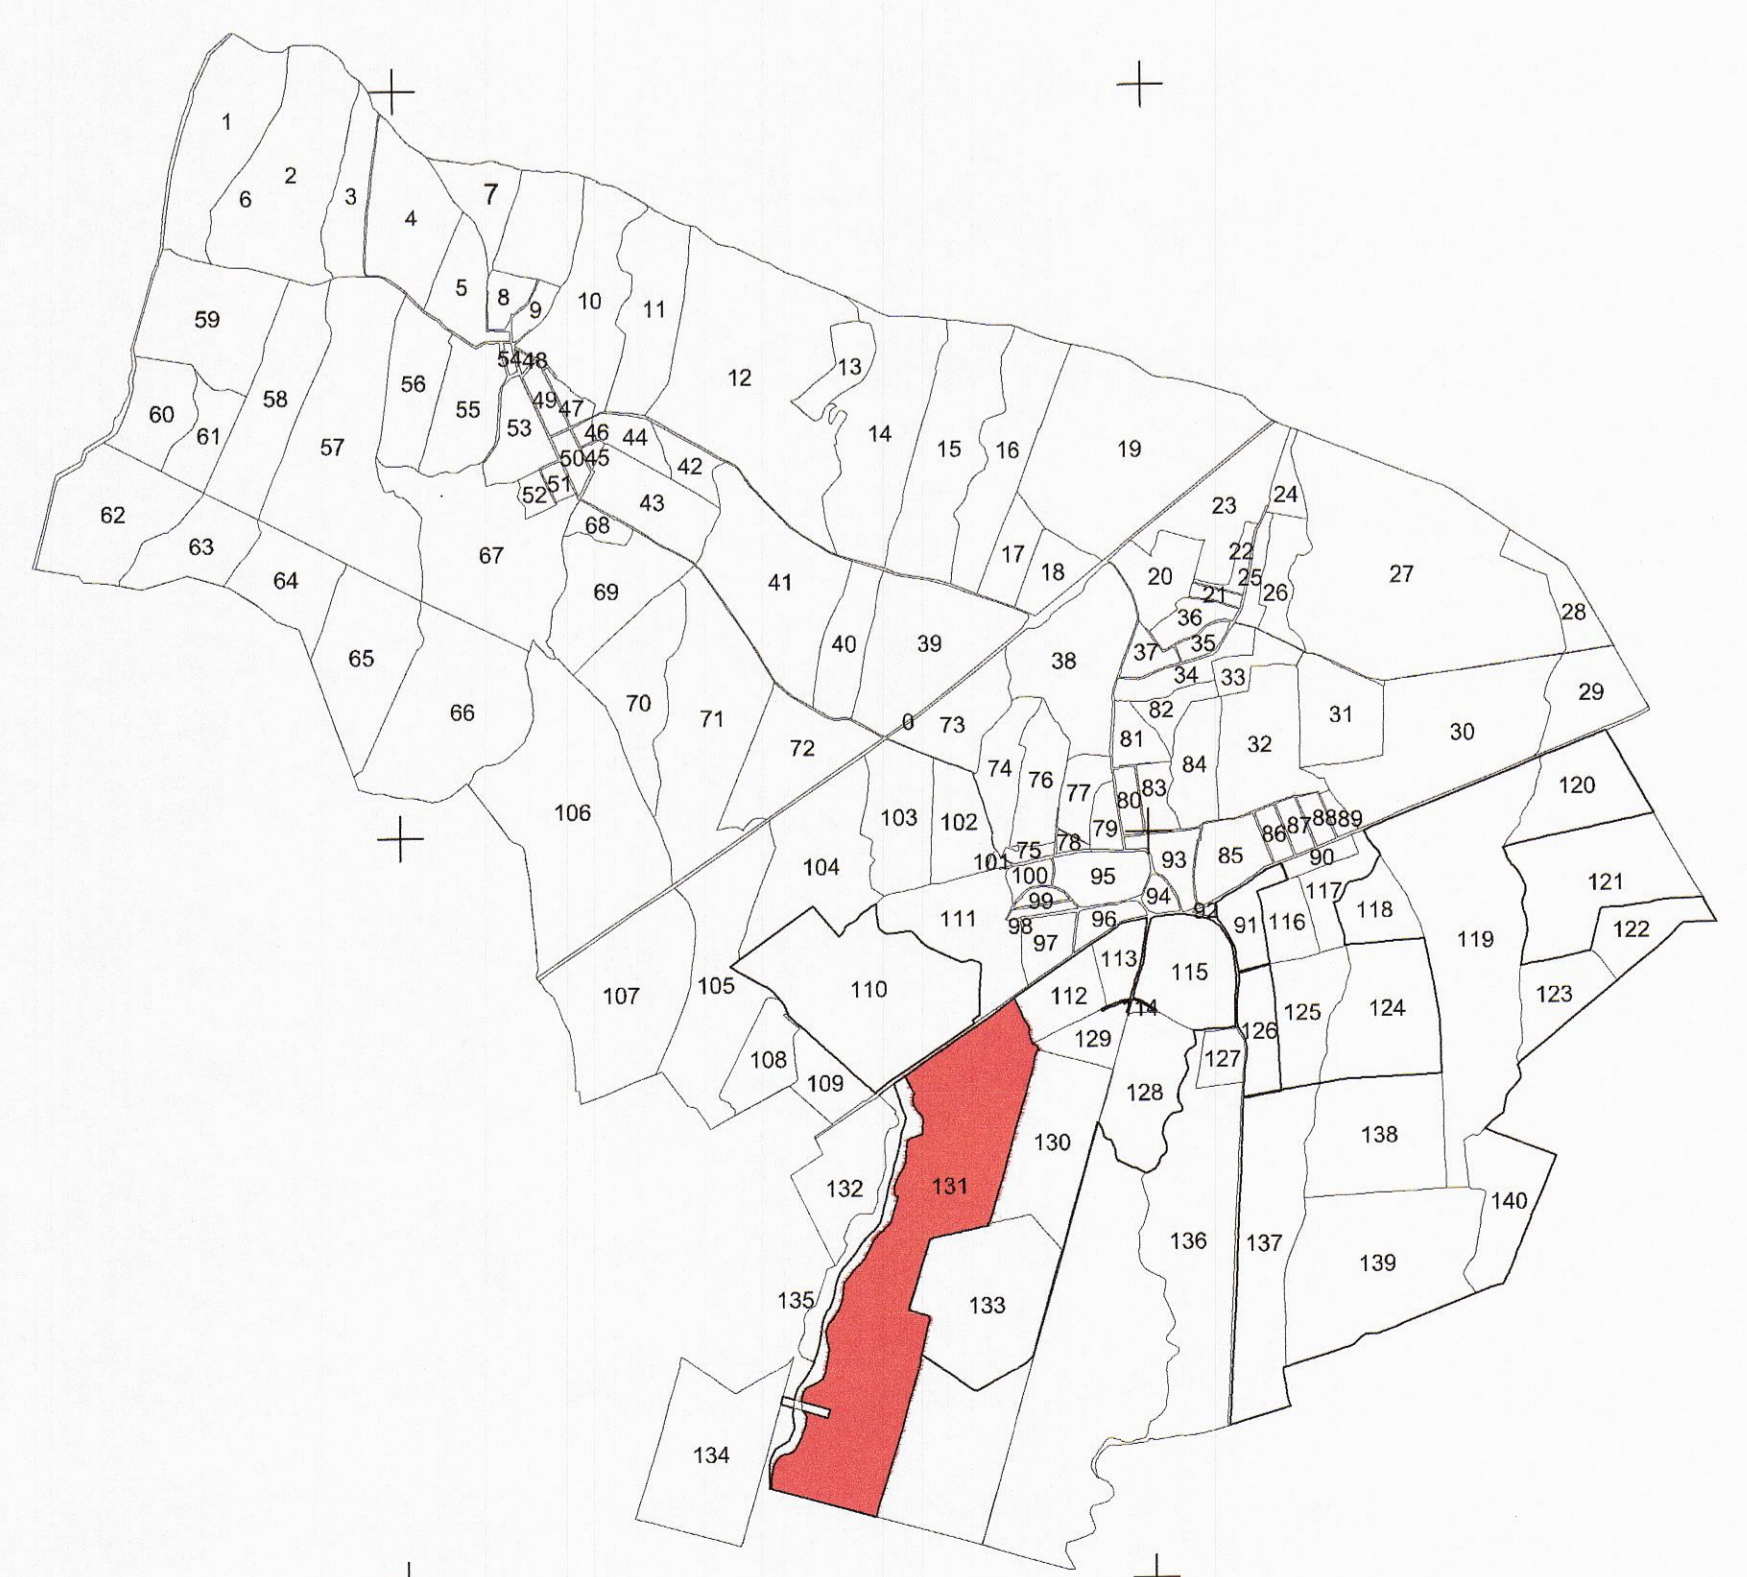

LEGENDA

Numar sector	1
Cod constructie	C1
ID imobil	15
Limita sector	—
Limita imobil	—
Hidrografie	—
Limita UAT	—
Limita satru	—
Numar satru	151
Numar postal	378
Limita constructie	—



CERTIFICAT DE AUTORIZARE
 Nr. 148/2022
 TOPO SYS
 2012
 2022

Proiectant: Ing. Vasile Popescu
 Aut. SERIA RO-SM-F, Nr. 015/2008.03.2019
 TOPO 018/2012 SRU
 Data: 24.08.2022