


PLAN CADASTRAL
U.A.T. SAUCA, JUDETUL SATU MARE

Sector 1
 Scara 1:1000
 Sistem de proiectie STEREO 70


"Copie apse publicare"

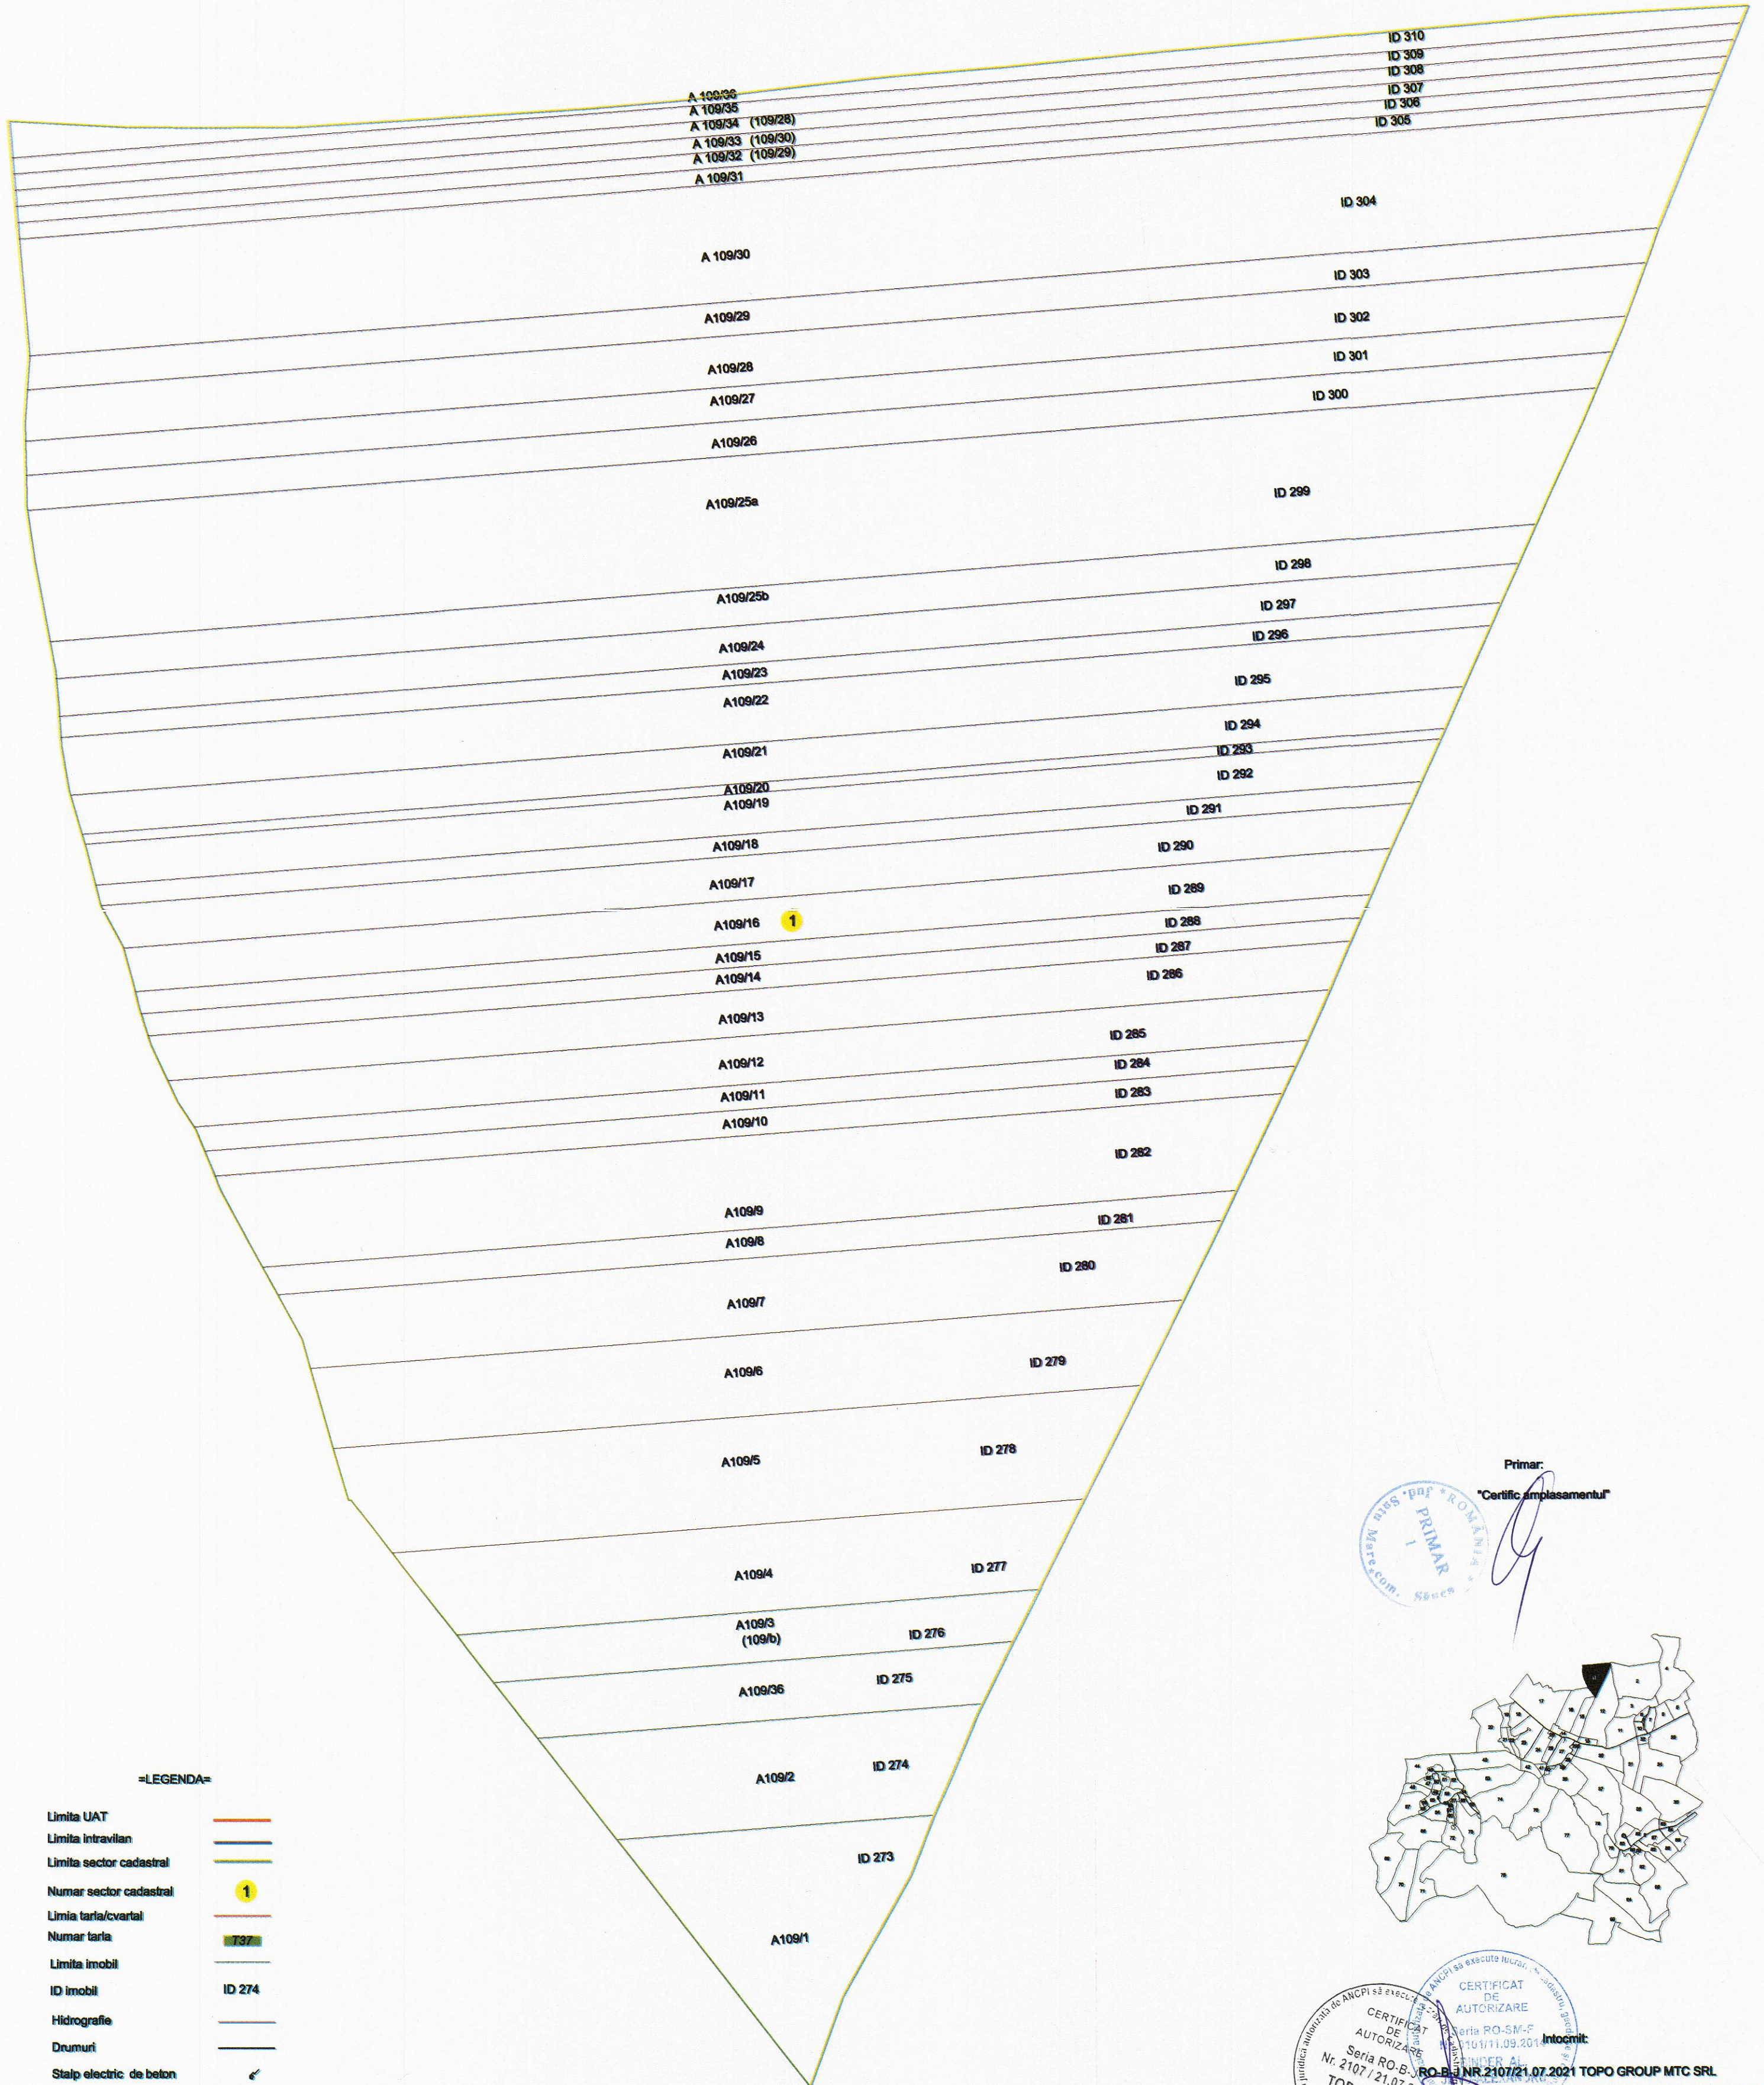

=LEGENDA=

- Limita UAT —
- Limita intravilan —
- Limita sector cadastral —
- Numar sector cadastral 1
- Limita tarla/cvartal —
- Numar tarla 737
- Limita imobil —
- ID imobil ID 274
- Hidrografie —
- Drumuri —
- Stalp electric de beton —

Primar:
 "Certific amplasamentul"

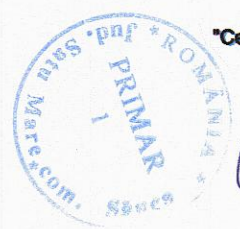

CERTIFICAT DE AUTORIZARE
 Intocmit
 Seria RO-B- / RO-B-1 NR. 2107/21.07.2021 TOPO GROUP MTC SRL
 Nr. 2107 / 21.07.2021
TOPO GROUP MTC S.R.L.
 BINDER AL JENO - ALEXANDRU
 OCPI SATU MARE, PFA BINDER JENO ALEXANDRU, CATEG. B, 11.09.2014
 Clasa: 2022 10 35:17 UTC+02