



PLAN CADASTRAL
U.A.T. SAUCA, JUDETEL SATU MARE

Sector 15
Scara 1:1000
Sistem de proiectie STEREO 70

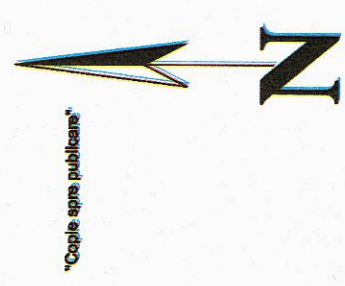

"Copie spre publicare"

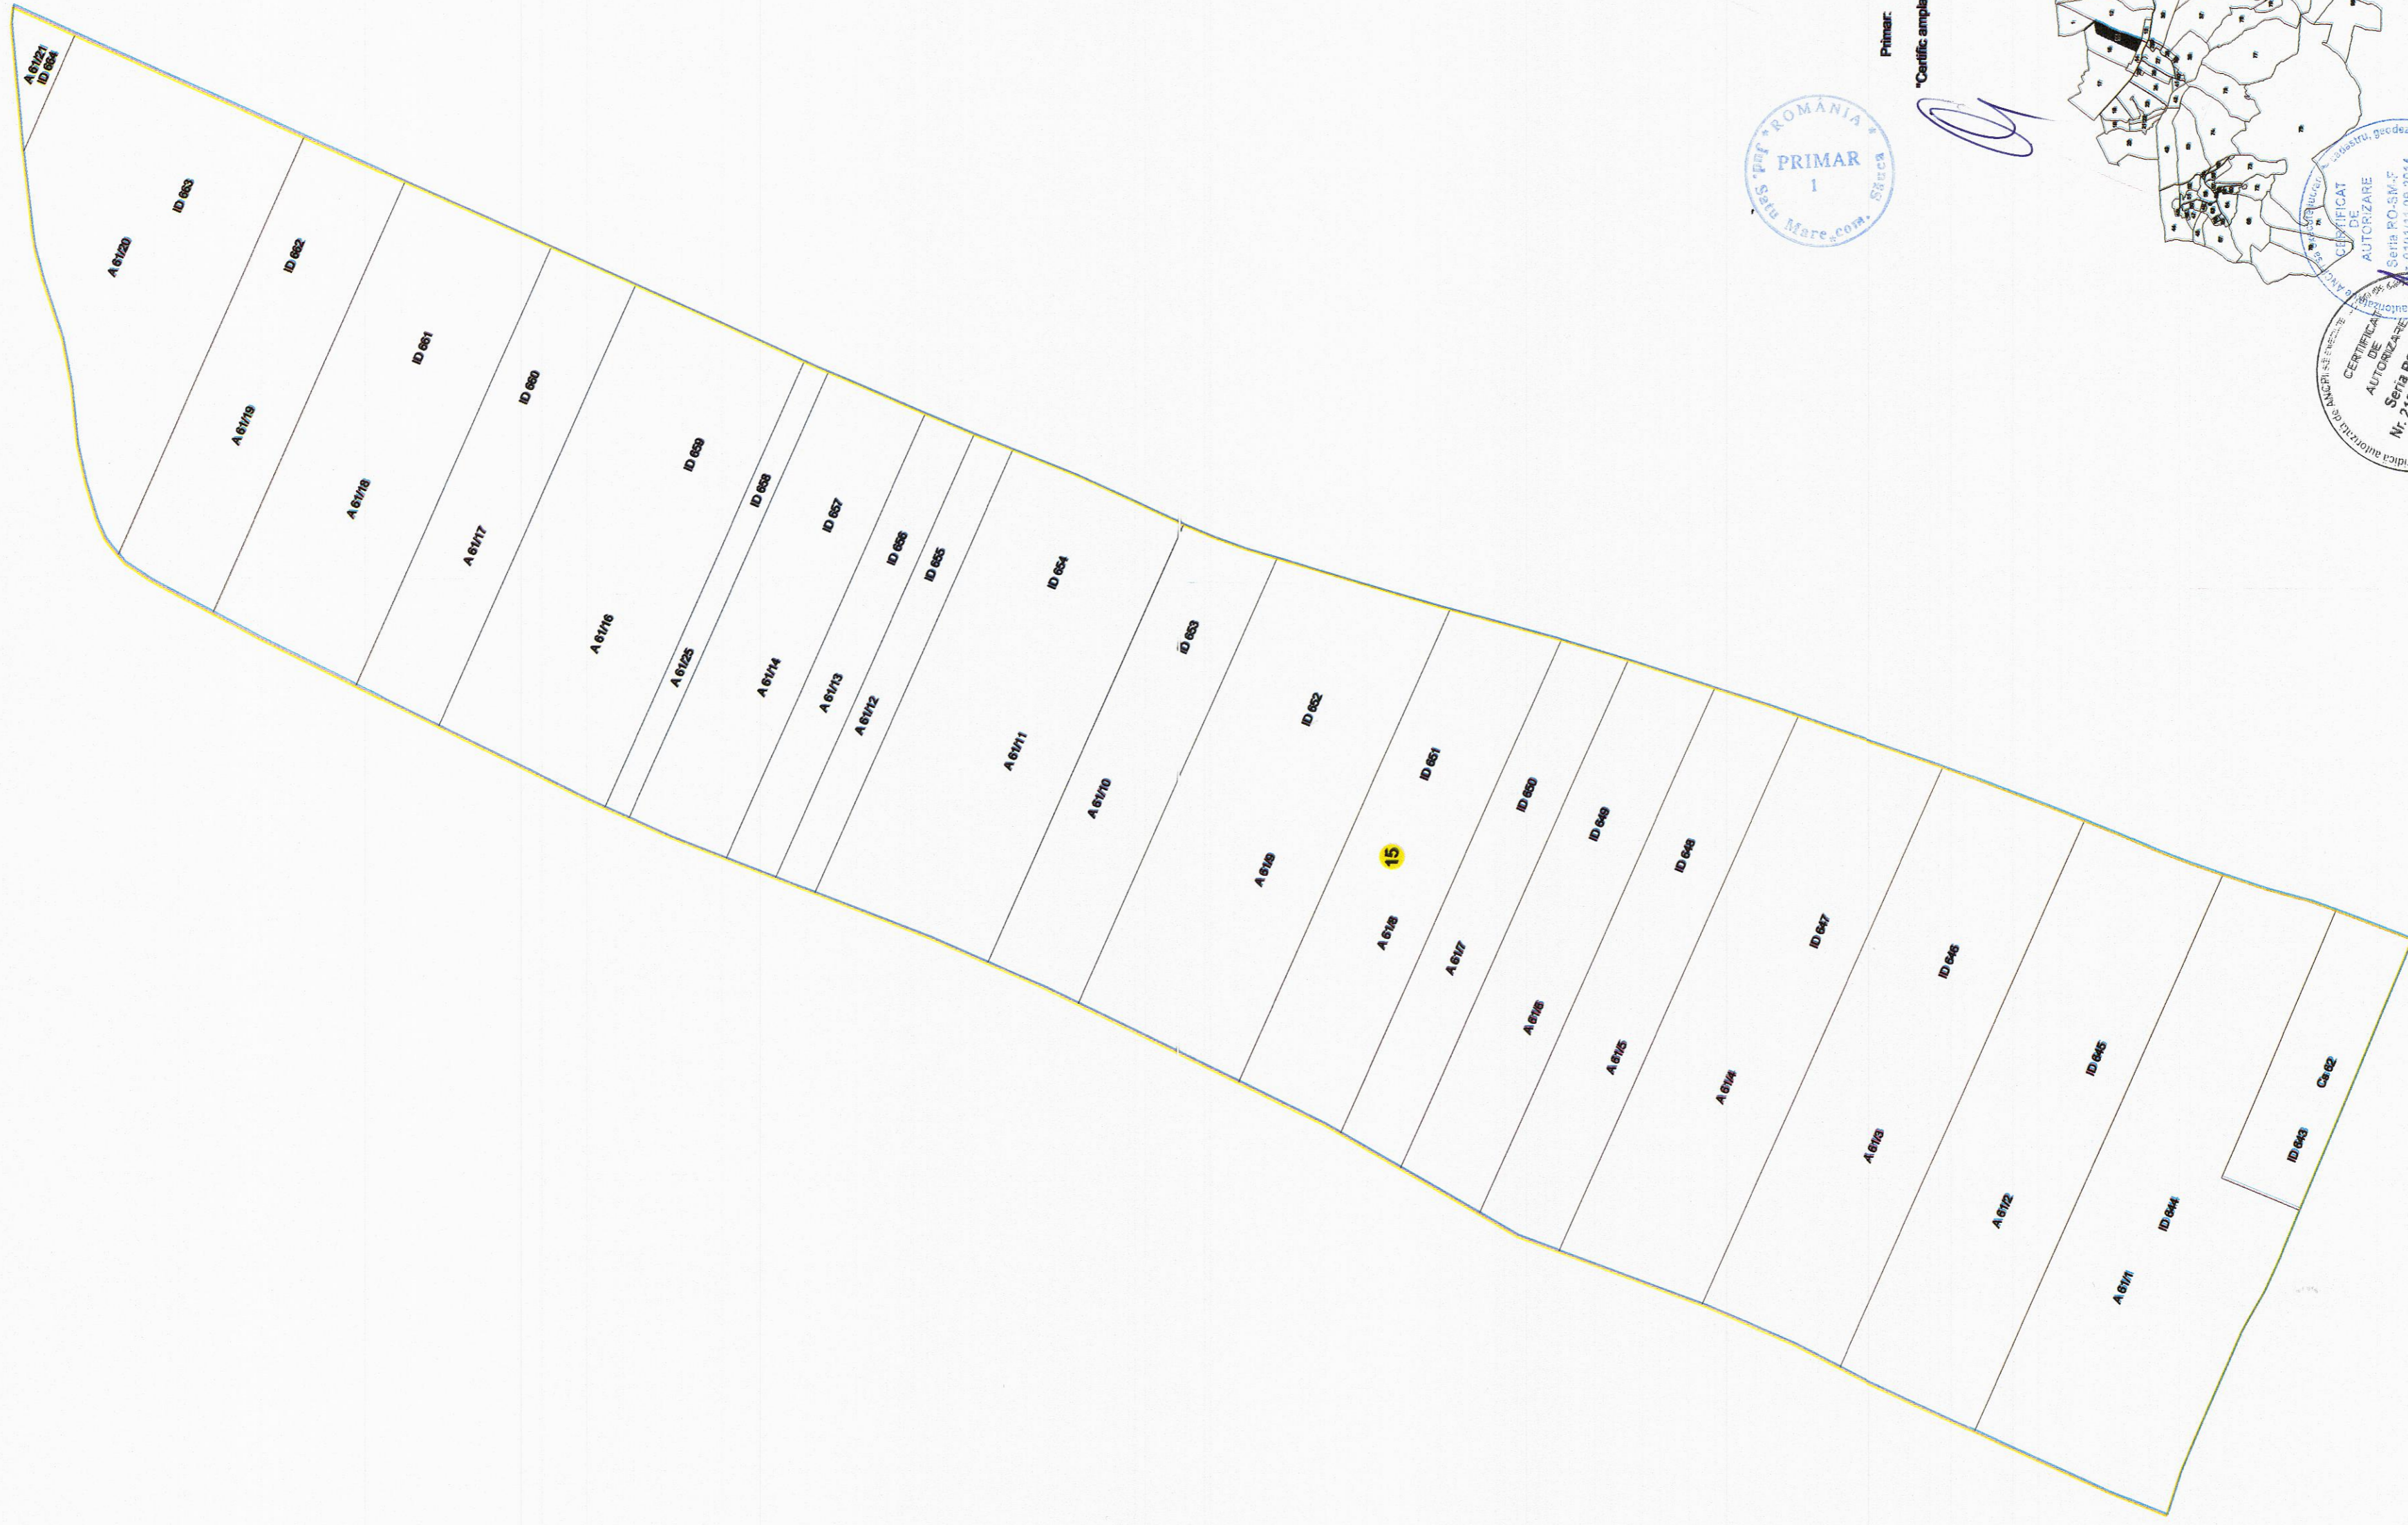


- =LEGENDA=**
- Limita UAT
 - Limita intravilan
 - Limita sector cadastral
 - Numar sector cadastral
 - Limita tarla/catastral
 - Numar tarla
 - Limita imobil
 - ID imobil
 - Hidrografie
 - Drumuri
 - Stalp electric de beton



Primar:

"Certific amplasamentul"

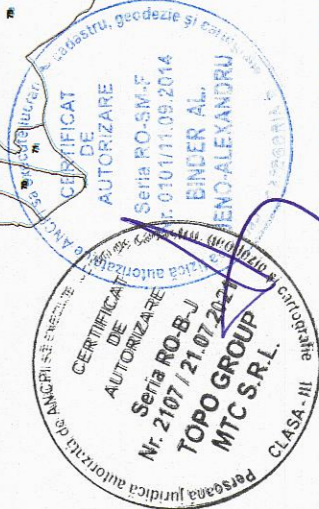

Intocmit:

RO-B-J NR.2107/21.07.2021 TOPO GROUP MTC SRL
RO-SM-F NR.01/01/11.08.2014 BINDER AL. JENO - ALEXANDRU

Binder: Jeno Alexandru
OCPI SATU MARE PFA BINDER JENO ALEXANDRU CATEG. B.11.08.2014
19/08/2022 10:35:22 UTC+02