


PLAN CADASTRAL
U.A.T. SAUCA, JUDEȚUL SATU MARE
 Sector 24
 Scara 1:1000
 Sistem de proiectie STEREO 70


"Copie apse publicitare"

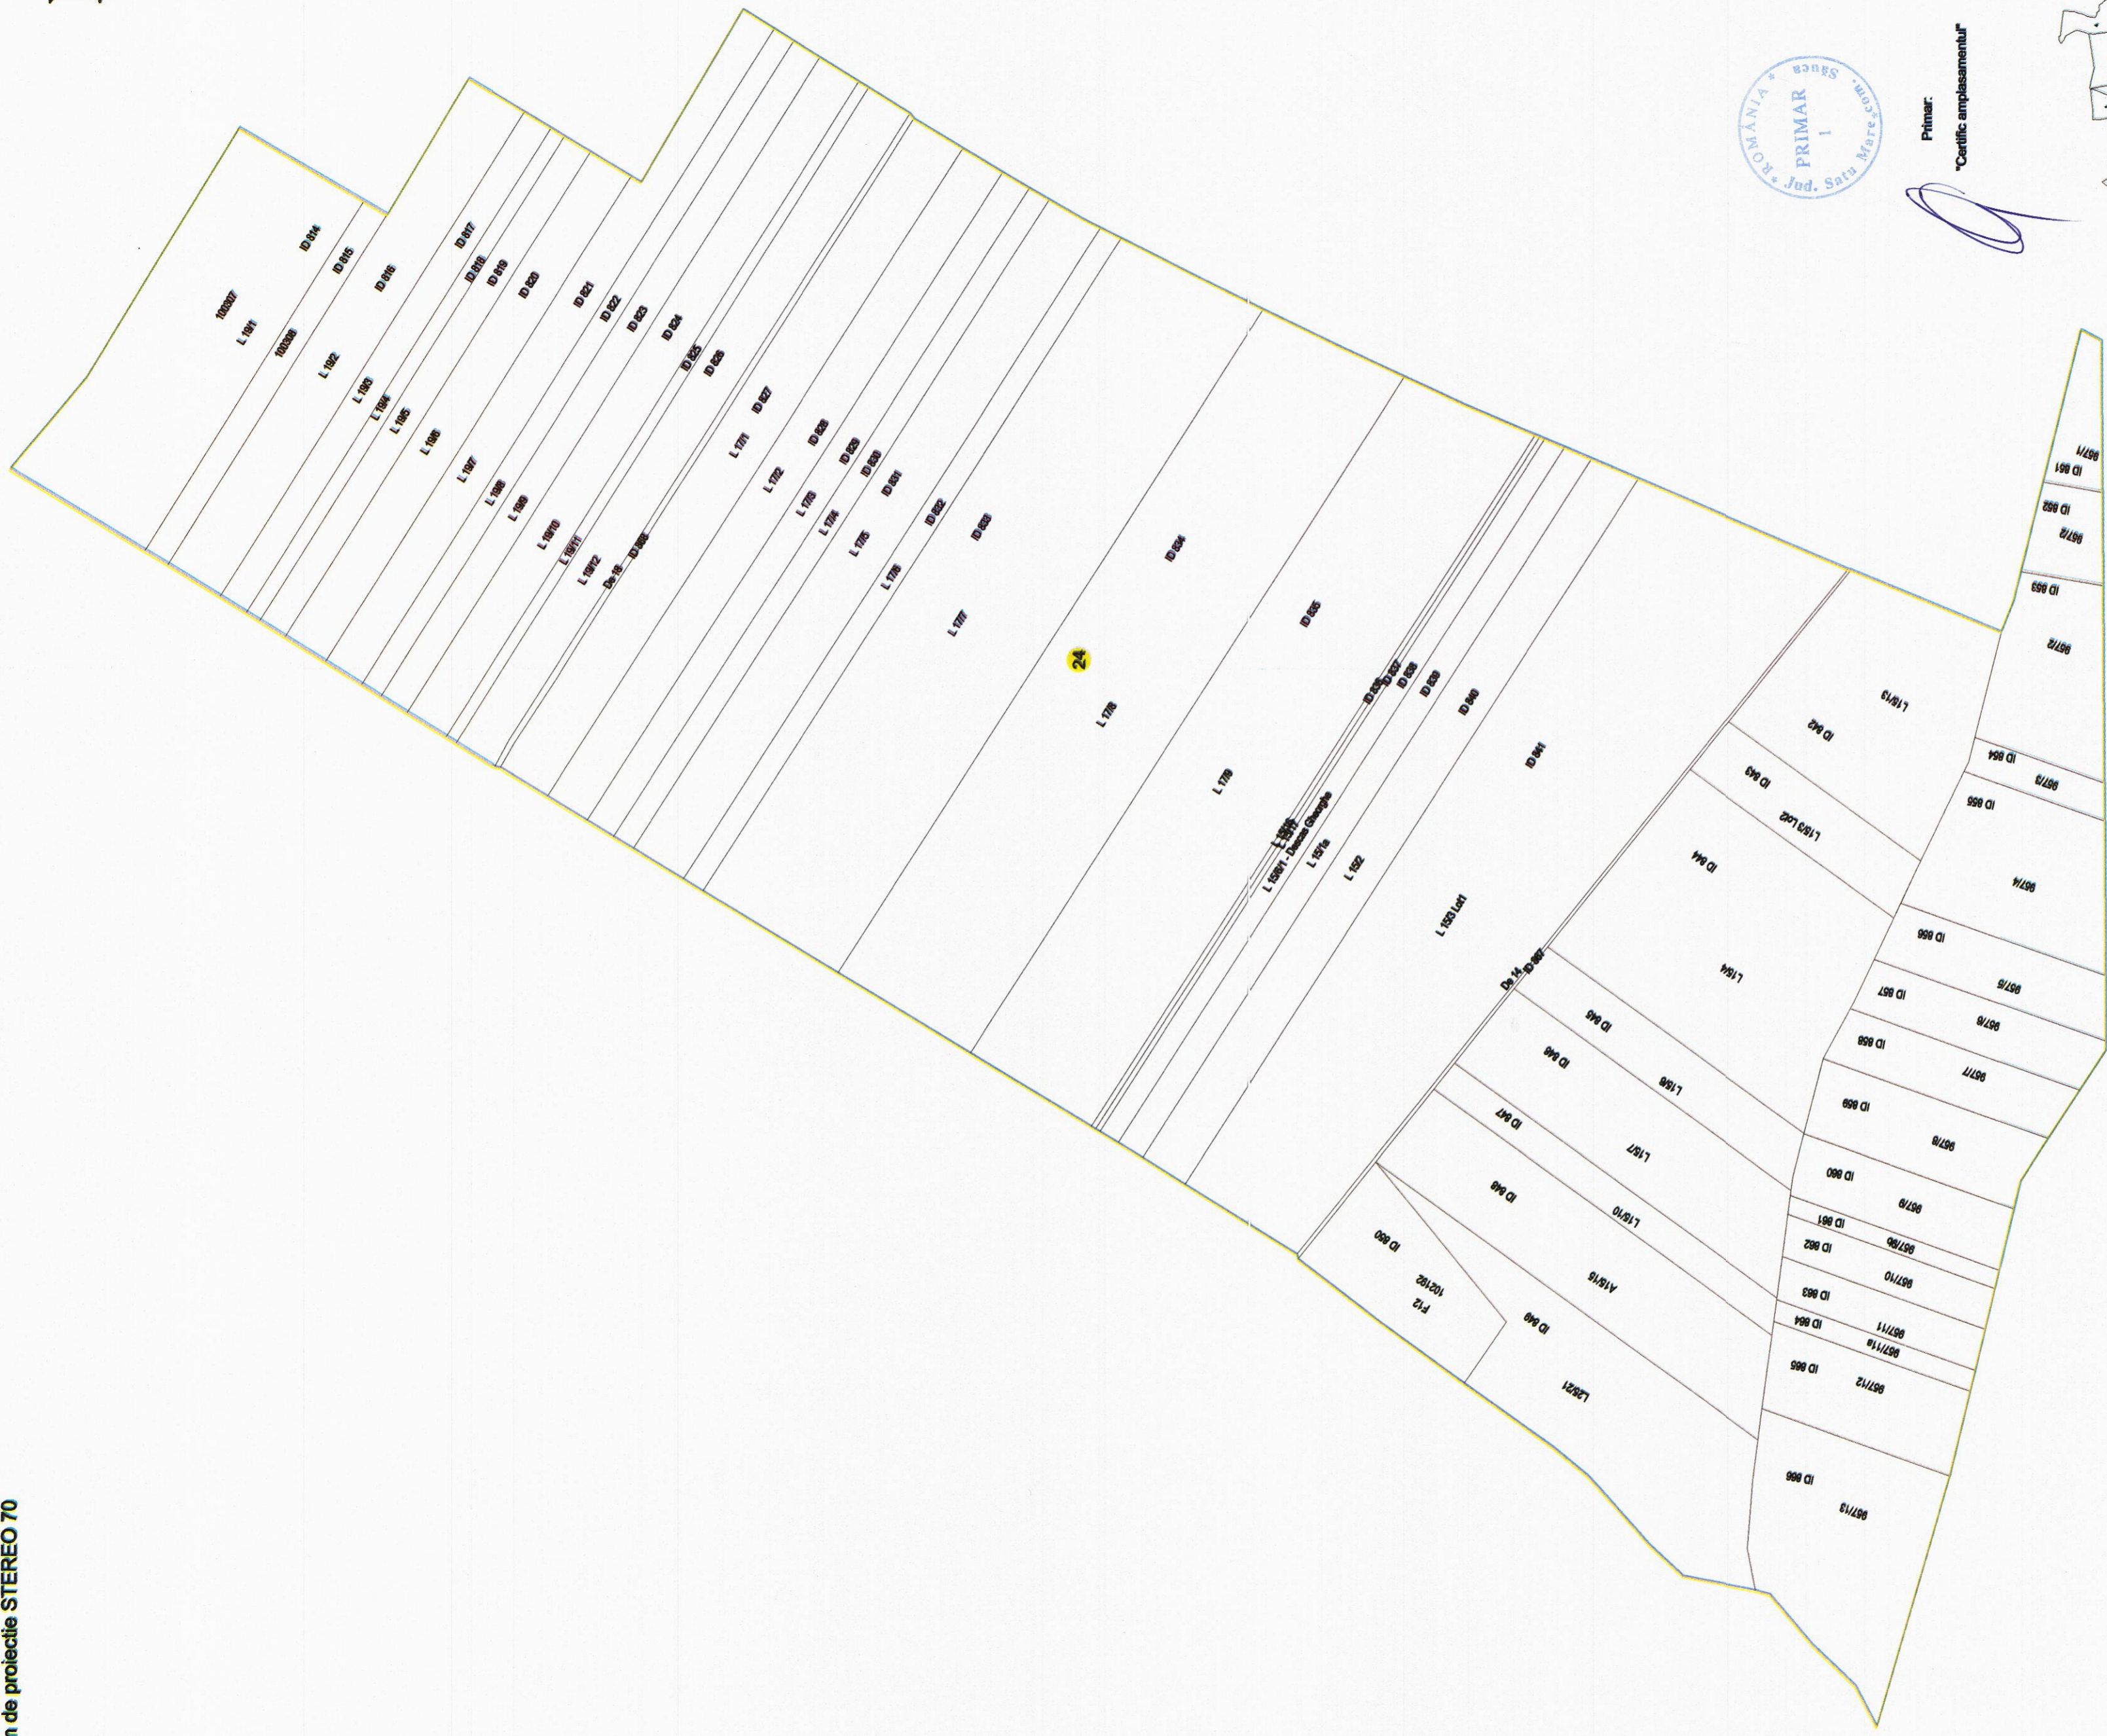

- ="LEGENDA="**
- Limița UAT
 - Limița interurban
 - Limița sector cadastral
 - Numar sector cadastral
 - Limița tarla/cvental
 - Numar tarla
 - Limița imobil
 - ID imobil
 - Hidrografia
 - Drumuri
 - Stalp electric de beton



Primar:
 "Certific amplasamentul"

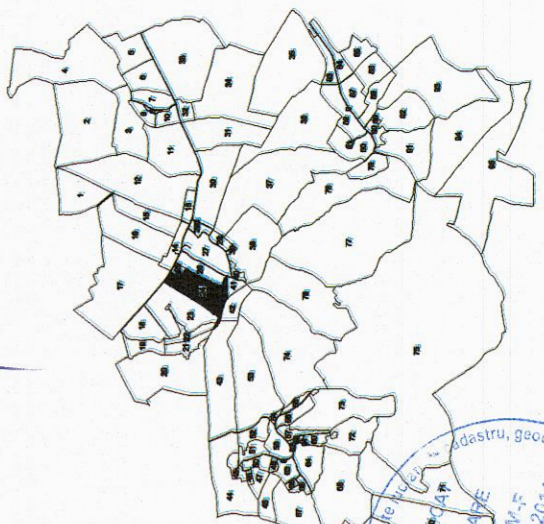

Serviciul de cadastru, geodzie și cartografiere
 JUDEȚUL SAUCA
 Satu Mare, România
 Nr. 01/11.08.2014
 SERIA SAUCA
 AL. ALEXANDRU
 AUTORIZARE
 Nr. 2107/11.07.2021
 TOPO GROUP
 MTC S.R.L.
 Persoană juridică înregistrată în Republica România
 CUI: 3153473

Intocmit:

RO-BJ NR.2107/21.07.2021 TOPO GROUP MTC SRL
 RO-SM-F NR.0101/11.08.2014 BINDER AL. JENO - ALEXANDRU

Binder: Jeno Alexandru
 CCFR SATU MARE PFA BINDER JENO ALEXANDRU, C.A.T.E.S.R. 11.08.2014
 HENR2022 10:33:23 UTC+2