


PLAN CADASTRAL  
U.A.T. SAUCA, JUDETUL SATU MARE

Sector 33  
Scara 1:2000  
Sistem de proiectie STEREO 70

"Copie spre publicare"



Binder, Jenő Alexandru  
Căminuț, Satu Mare, județul Satu Mare  
09062022 10:52:52 UTC+02

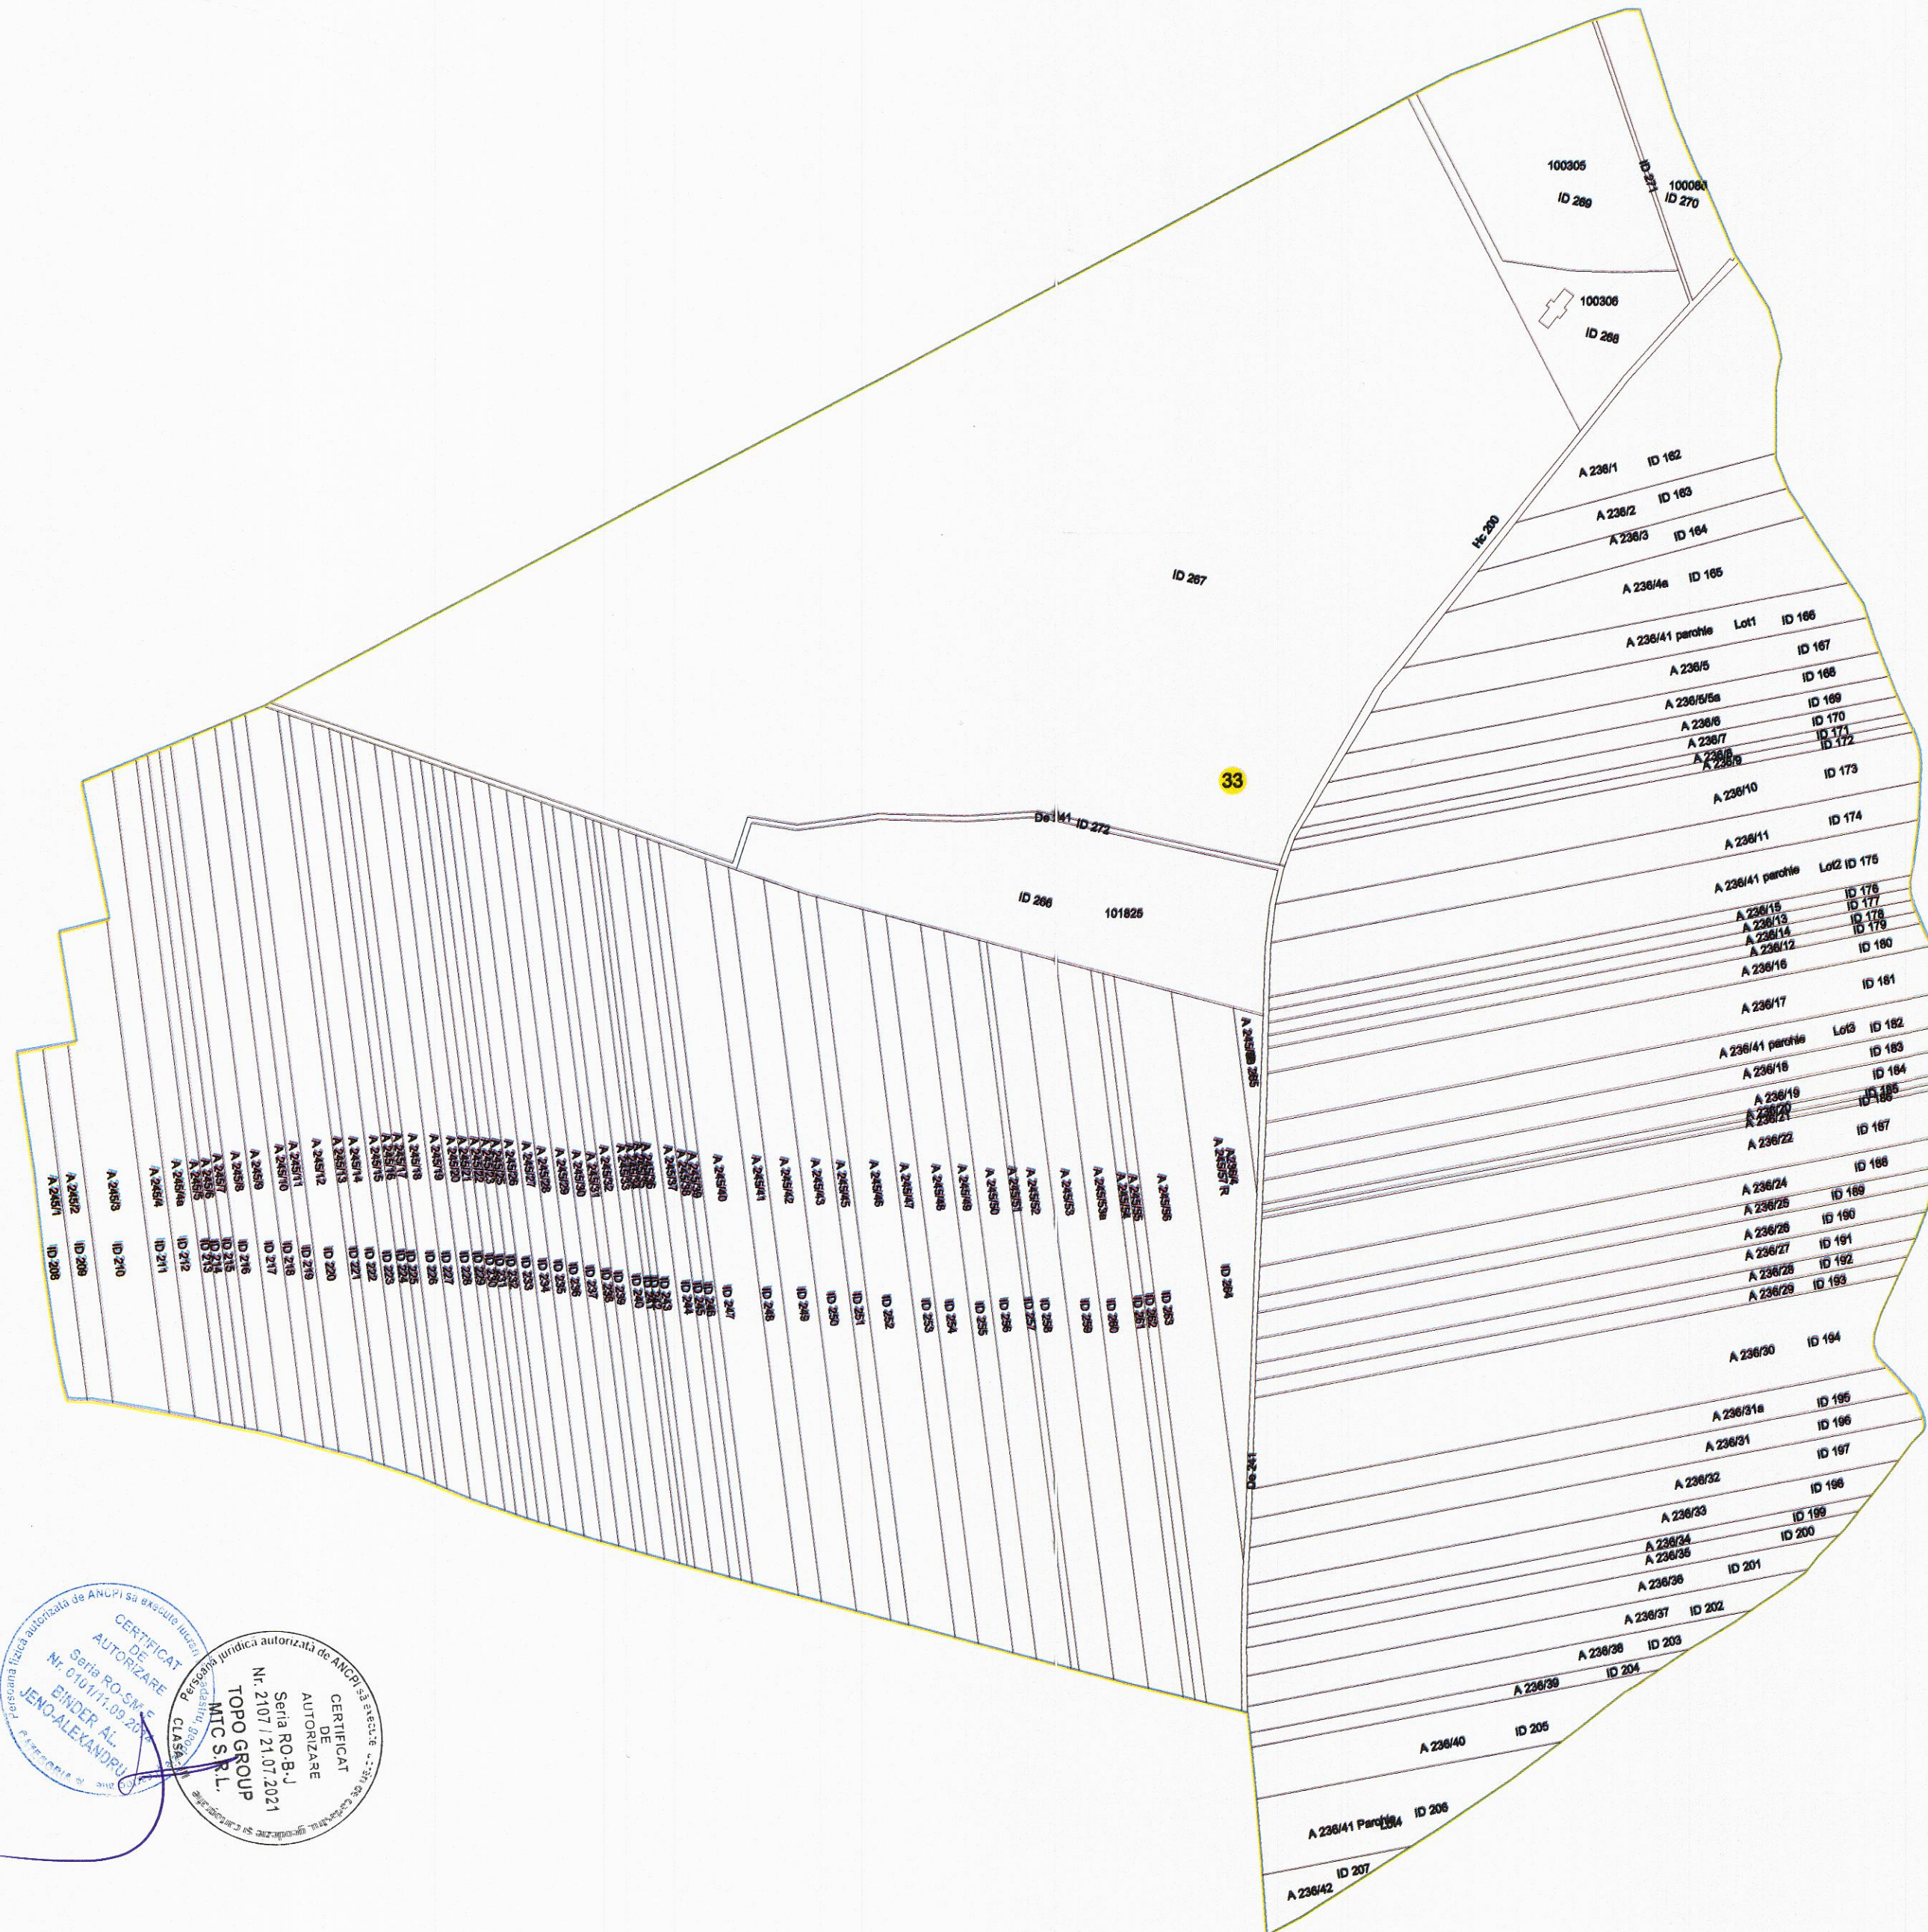

=LEGENDA=

- Limita UAT —
- Limita intravilan —
- Limita sector cadastral —
- Numar sector cadastral 33
- Limita tarla/covarial —
- Numar tarla 137
- Limita imobil —
- ID Imobil ID 274
- Hidrografie —
- Drumuri —
- Stalp electric de beton —

CERTIFICAT  
DE  
AUTORIZARE  
Seriile RO-SM-F  
NR. 2107/21.07.2021  
TOPO GROUP  
MTC S.R.L.


CERTIFICAT  
DE  
AUTORIZARE  
Seriile RO-B-J  
NR. 2107/21.07.2021  
TOPO GROUP  
MTC S.R.L.

Președintele Biroului Național de Geodezie și Cartografie  
ING. BINDER AL.  
JENŐ-ALEXANDRU



*[Signature]*

Primar:  
"Certific amplasamentul"

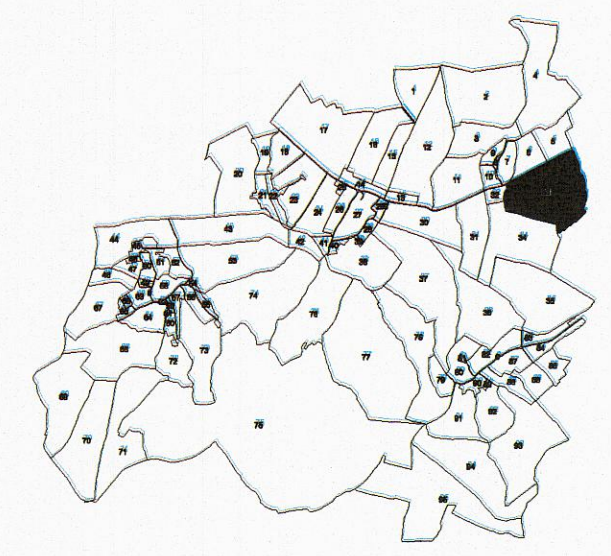

Intocmit:

RO-B-J NR.2107/21.07.2021 TOPO GROUP MTC SRL  
RO-SM-F NR.0101/11.09.2014 BINDER AL. JENŐ - ALEXANDRU