


PLAN CADASTRAL
U.A.T. SAUCA, JUDETUL SATU MARE

Sector 92
 Scara 1:1000
 Sistem de proiectie STEREO 70

"Copie spre publicare"

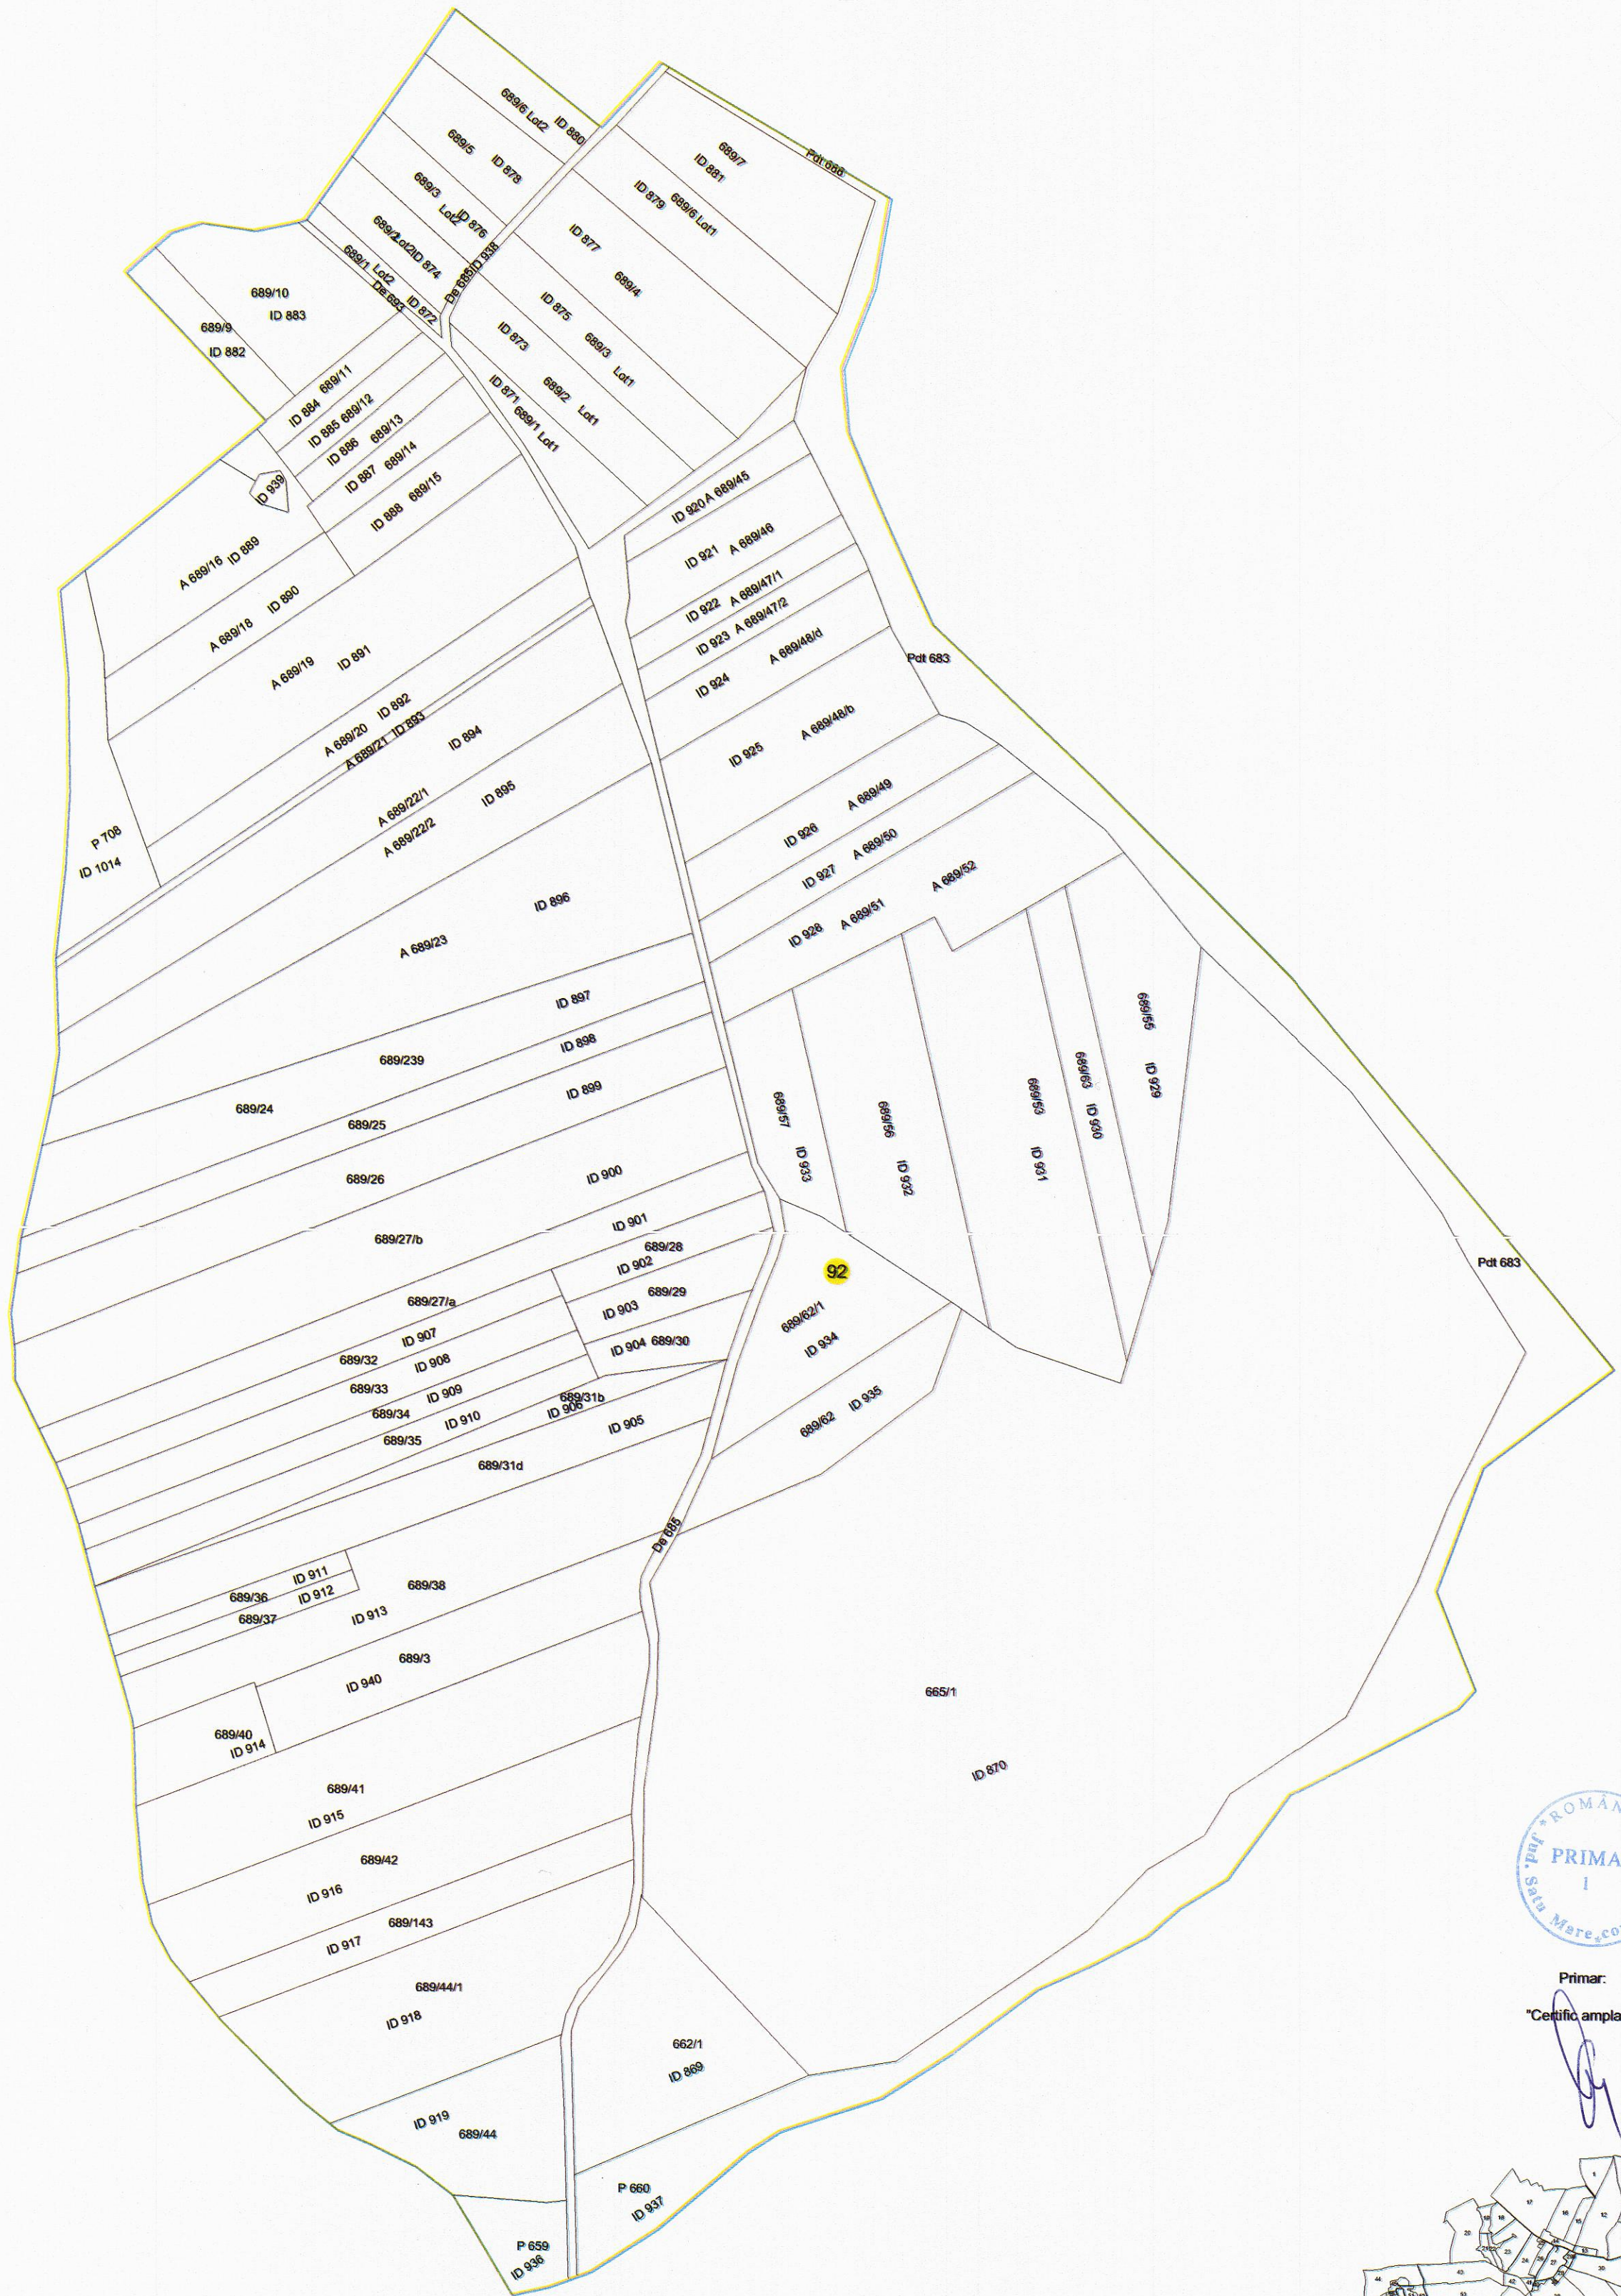


-LEGENDA-

- Limita UAT
- Limita intravilan
- Limita sector cadastral
- Numar sector cadastral 92
- Limia tarla/cvartal
- Numar tarla 137
- Limita imobil
- ID imobil ID 274
- Hidrografie
- Drumuri
- Stalp electric de beton



Primar:
 "Certific. amplasamentul"

[Handwritten signature]

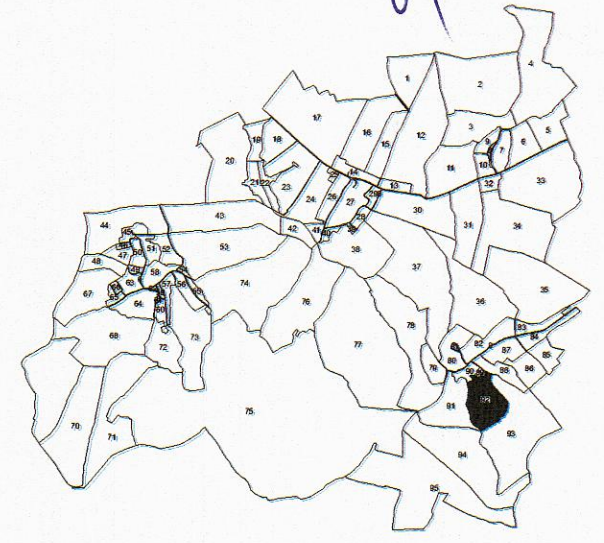

Intocmit:
RO-B-J NR.2107/21.07.2021 TOPO GROUP MTC SRL
RO-SM-F NR.0101/11.09.2014 BINDER AL. JENO - ALEXANDRU

Binder, Jeno Alexandru
 OCPI SATU MARE PFA BINDER JENO ALEXANDRU, CATEG. B. 11.09.2014
 19/09/2022 13:35:29 UTC+02