


PLAN CADASTRAL  
U.A.T. SAUCA, JUDETUL SATU MARE

Sector 93  
Scara 1:2000  
Sistem de proiectie STEREO 70

"Copie spre publicare"

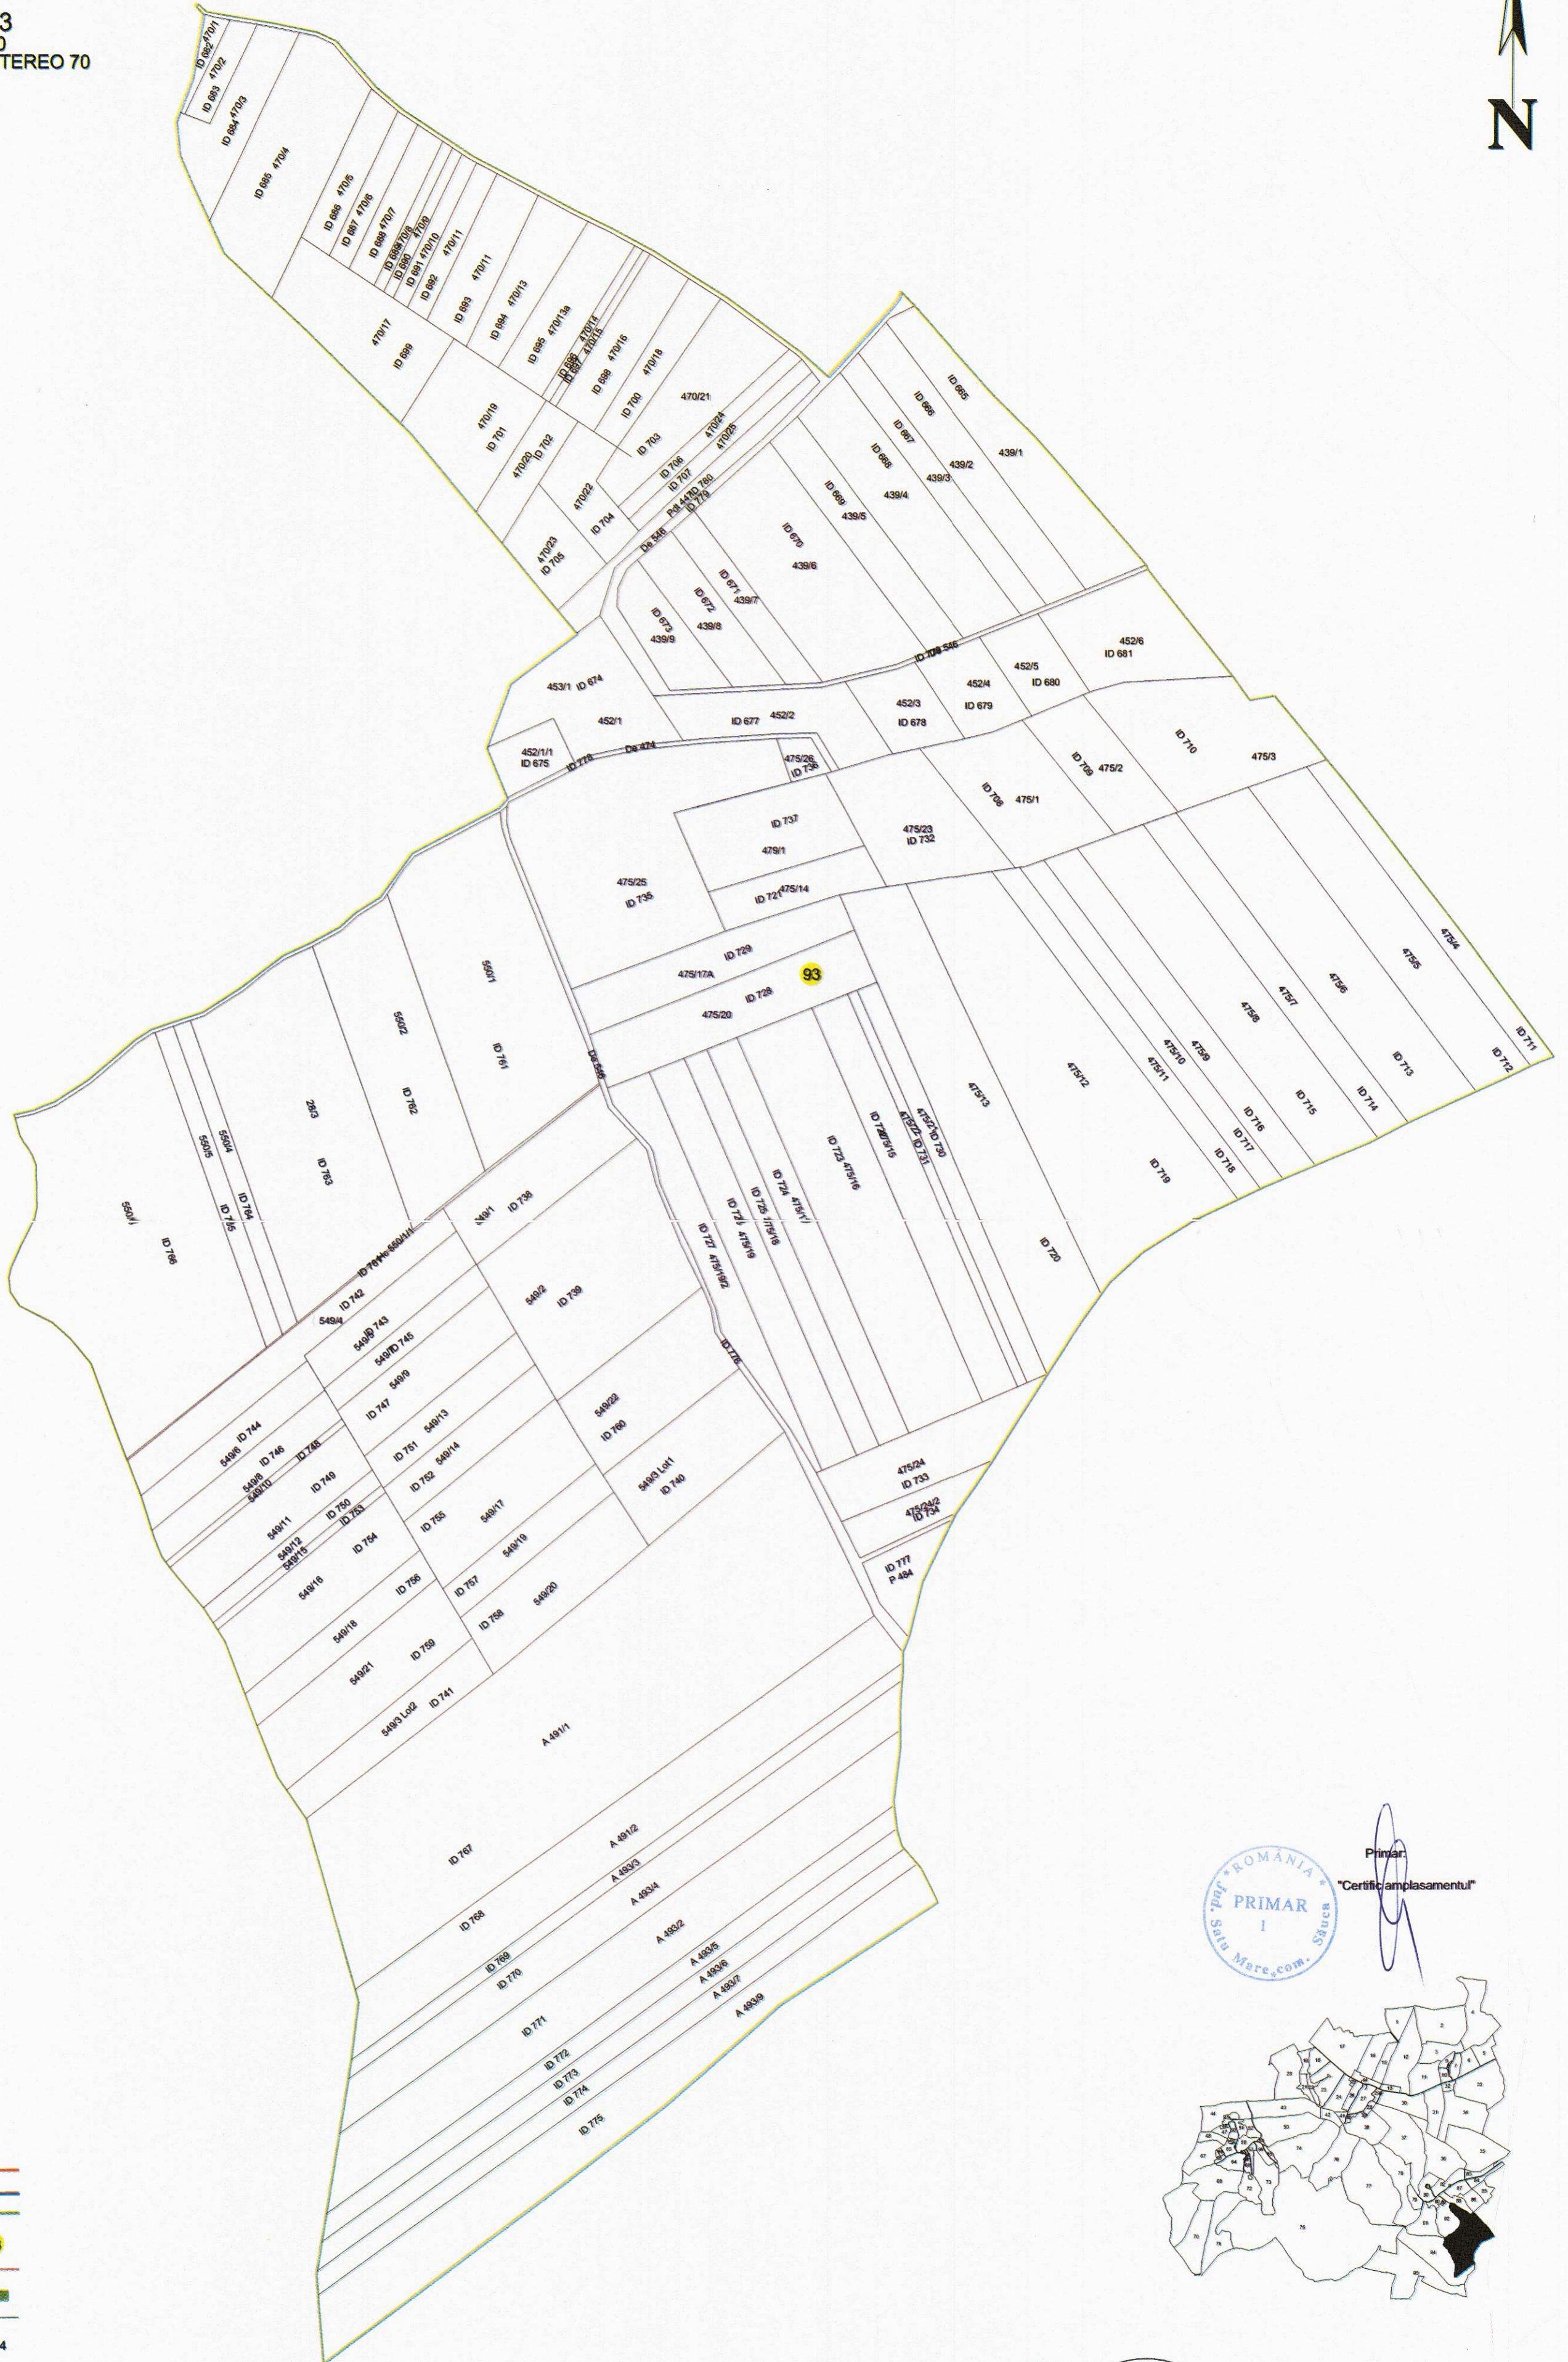


=LEGENDA=

- Limita UAT —
- Limita intravilan —
- Limita sector cadastral —
- Numar sector cadastral 93
- Limita tarla/cvartal —
- Numar tarla 737
- Limita imobil —
- ID imobil ID 274
- Hidrografie —
- Drumuri —
- Stalp electric de beton —



Primar  
"Certific amplasamentul"

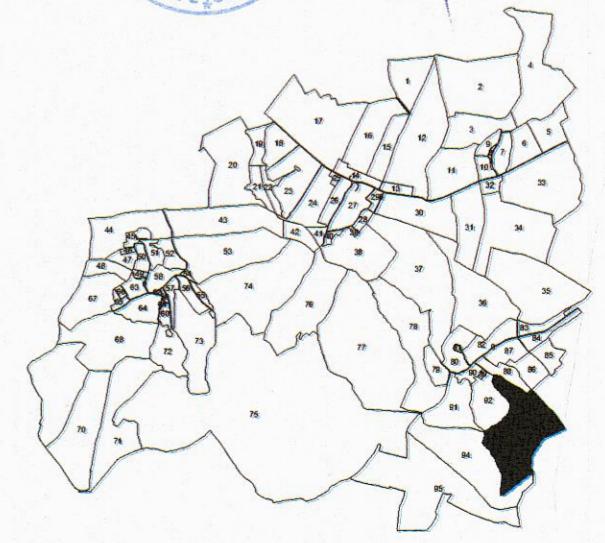

Intocmit:

CERTIFICAT DE AUTORIZARE  
Seria RO-B-J  
Nr. 010/11.09.2014  
BINDER JENO-ALEXANDRU  
TOPO GROUP MTC S.R.L.

CERTIFICAT DE AUTORIZARE  
Seria RO-B-J  
Nr. 2107 / 21.07.2021  
BINDER JENO-ALEXANDRU  
TOPO GROUP MTC S.R.L.

RO-B-J NR.2107/21.07.2021 TOPO GROUP MTC SRL  
RO-SM-F NR.0101/11.09.2014 BINDER AL. JENO - ALEXANDRU  
BINDER JENO-ALEXANDRU  
19092622103530 UTC+02  
CLASA-III