
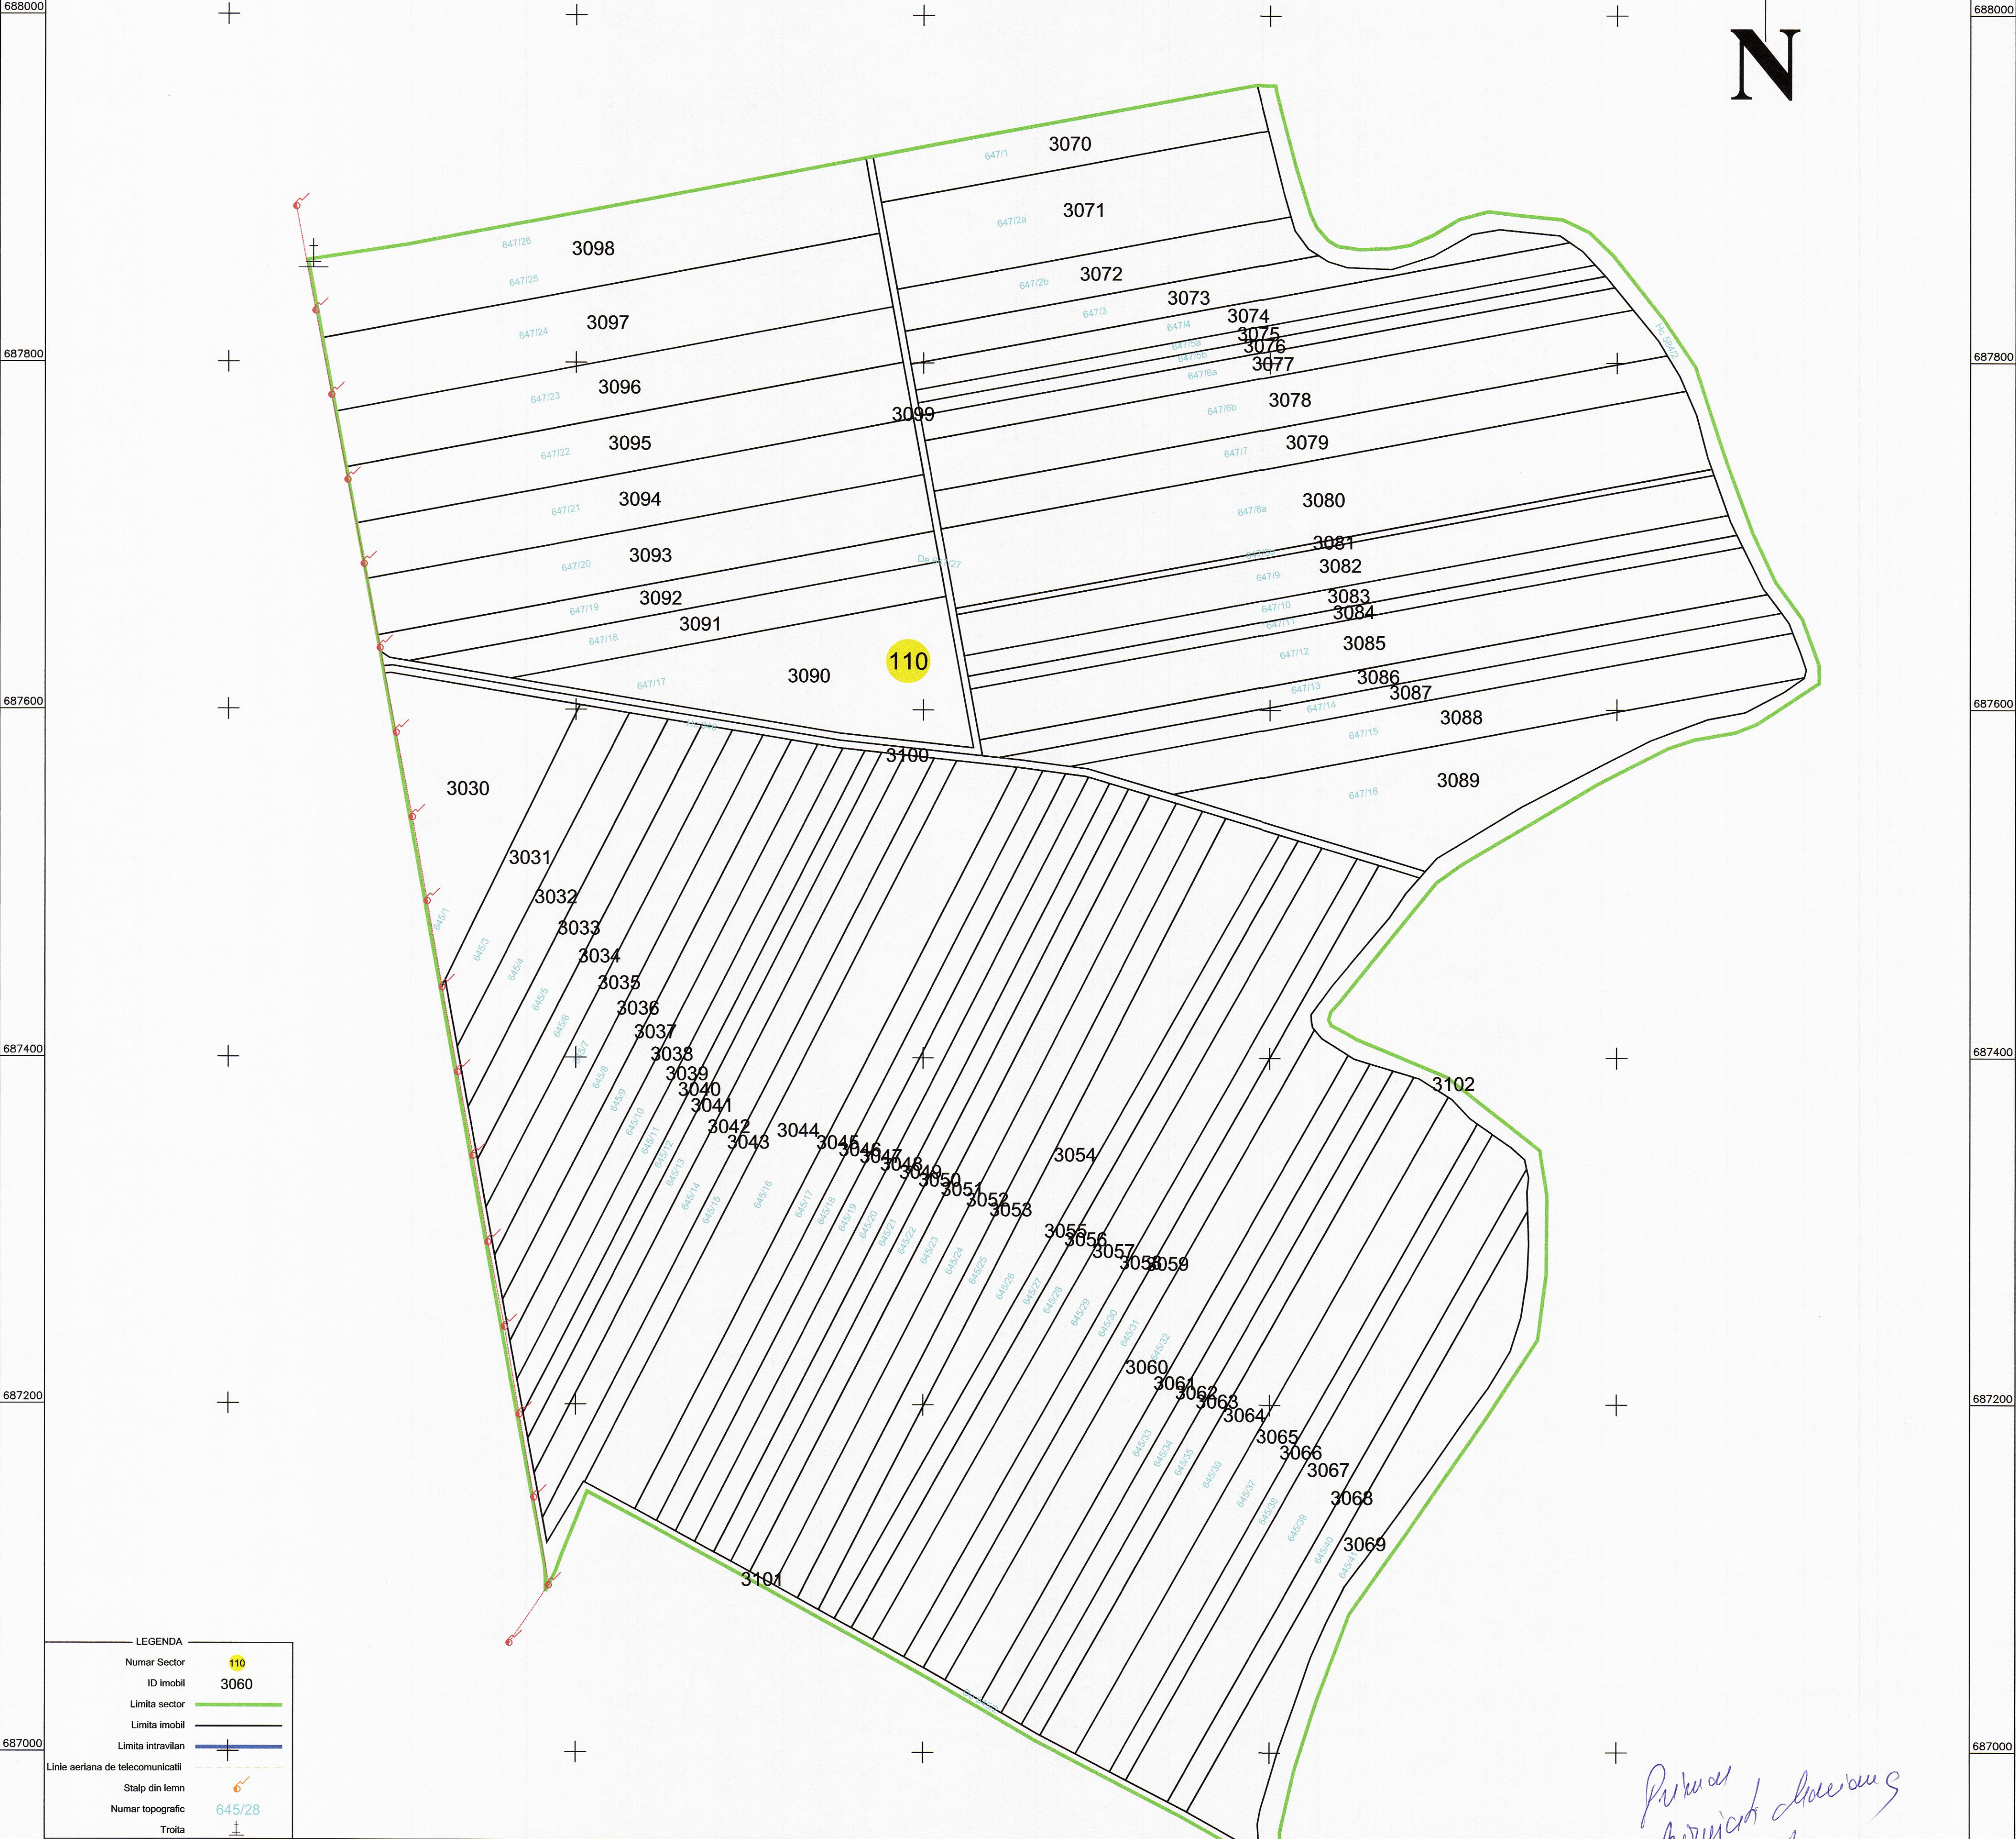


PLAN CADASTRAL
 UAT: Terebesti, judetul: SATU MARE, Sect. cad. 110, plansa 1
 Scara 1:2000
 Sistem de proiectie: stereografic 1970
 Spre Publicare

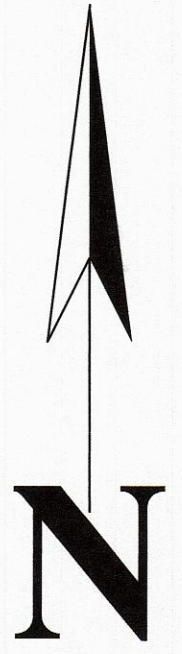


LEGENDA

Numar Sector	110
ID imobil	3060
Limita sector	
Limita imobil	
Limita intravilan	
Linie aeriana de telecomunicatii	
Stalp din lemn	
Numar topografic	645/28
Trotita	

DISPUNEREA SECTOARELOR CADASTRALE IN CADRUL UAT



*Pirvuca
 Andrei
 Andrei*

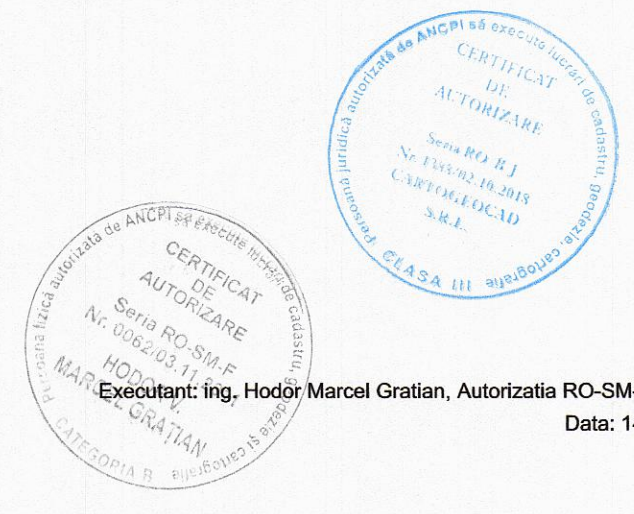

Executant: Ing. Hodor Marcel Gratian, Autorizatia RO-SM-F0062.SC CARTOGEOCAD SRL, Autorizatia RO-B-J 1388
 Data: 14.12.2020

Hodor