



PLAN CADASTRAL

UAT: Terebesti, judetul: SATU MARE, Sect. cad. 117, planșa 1

Scara 1:2000


Sistem de proiectie: stereografic 1970

Spre Publicare

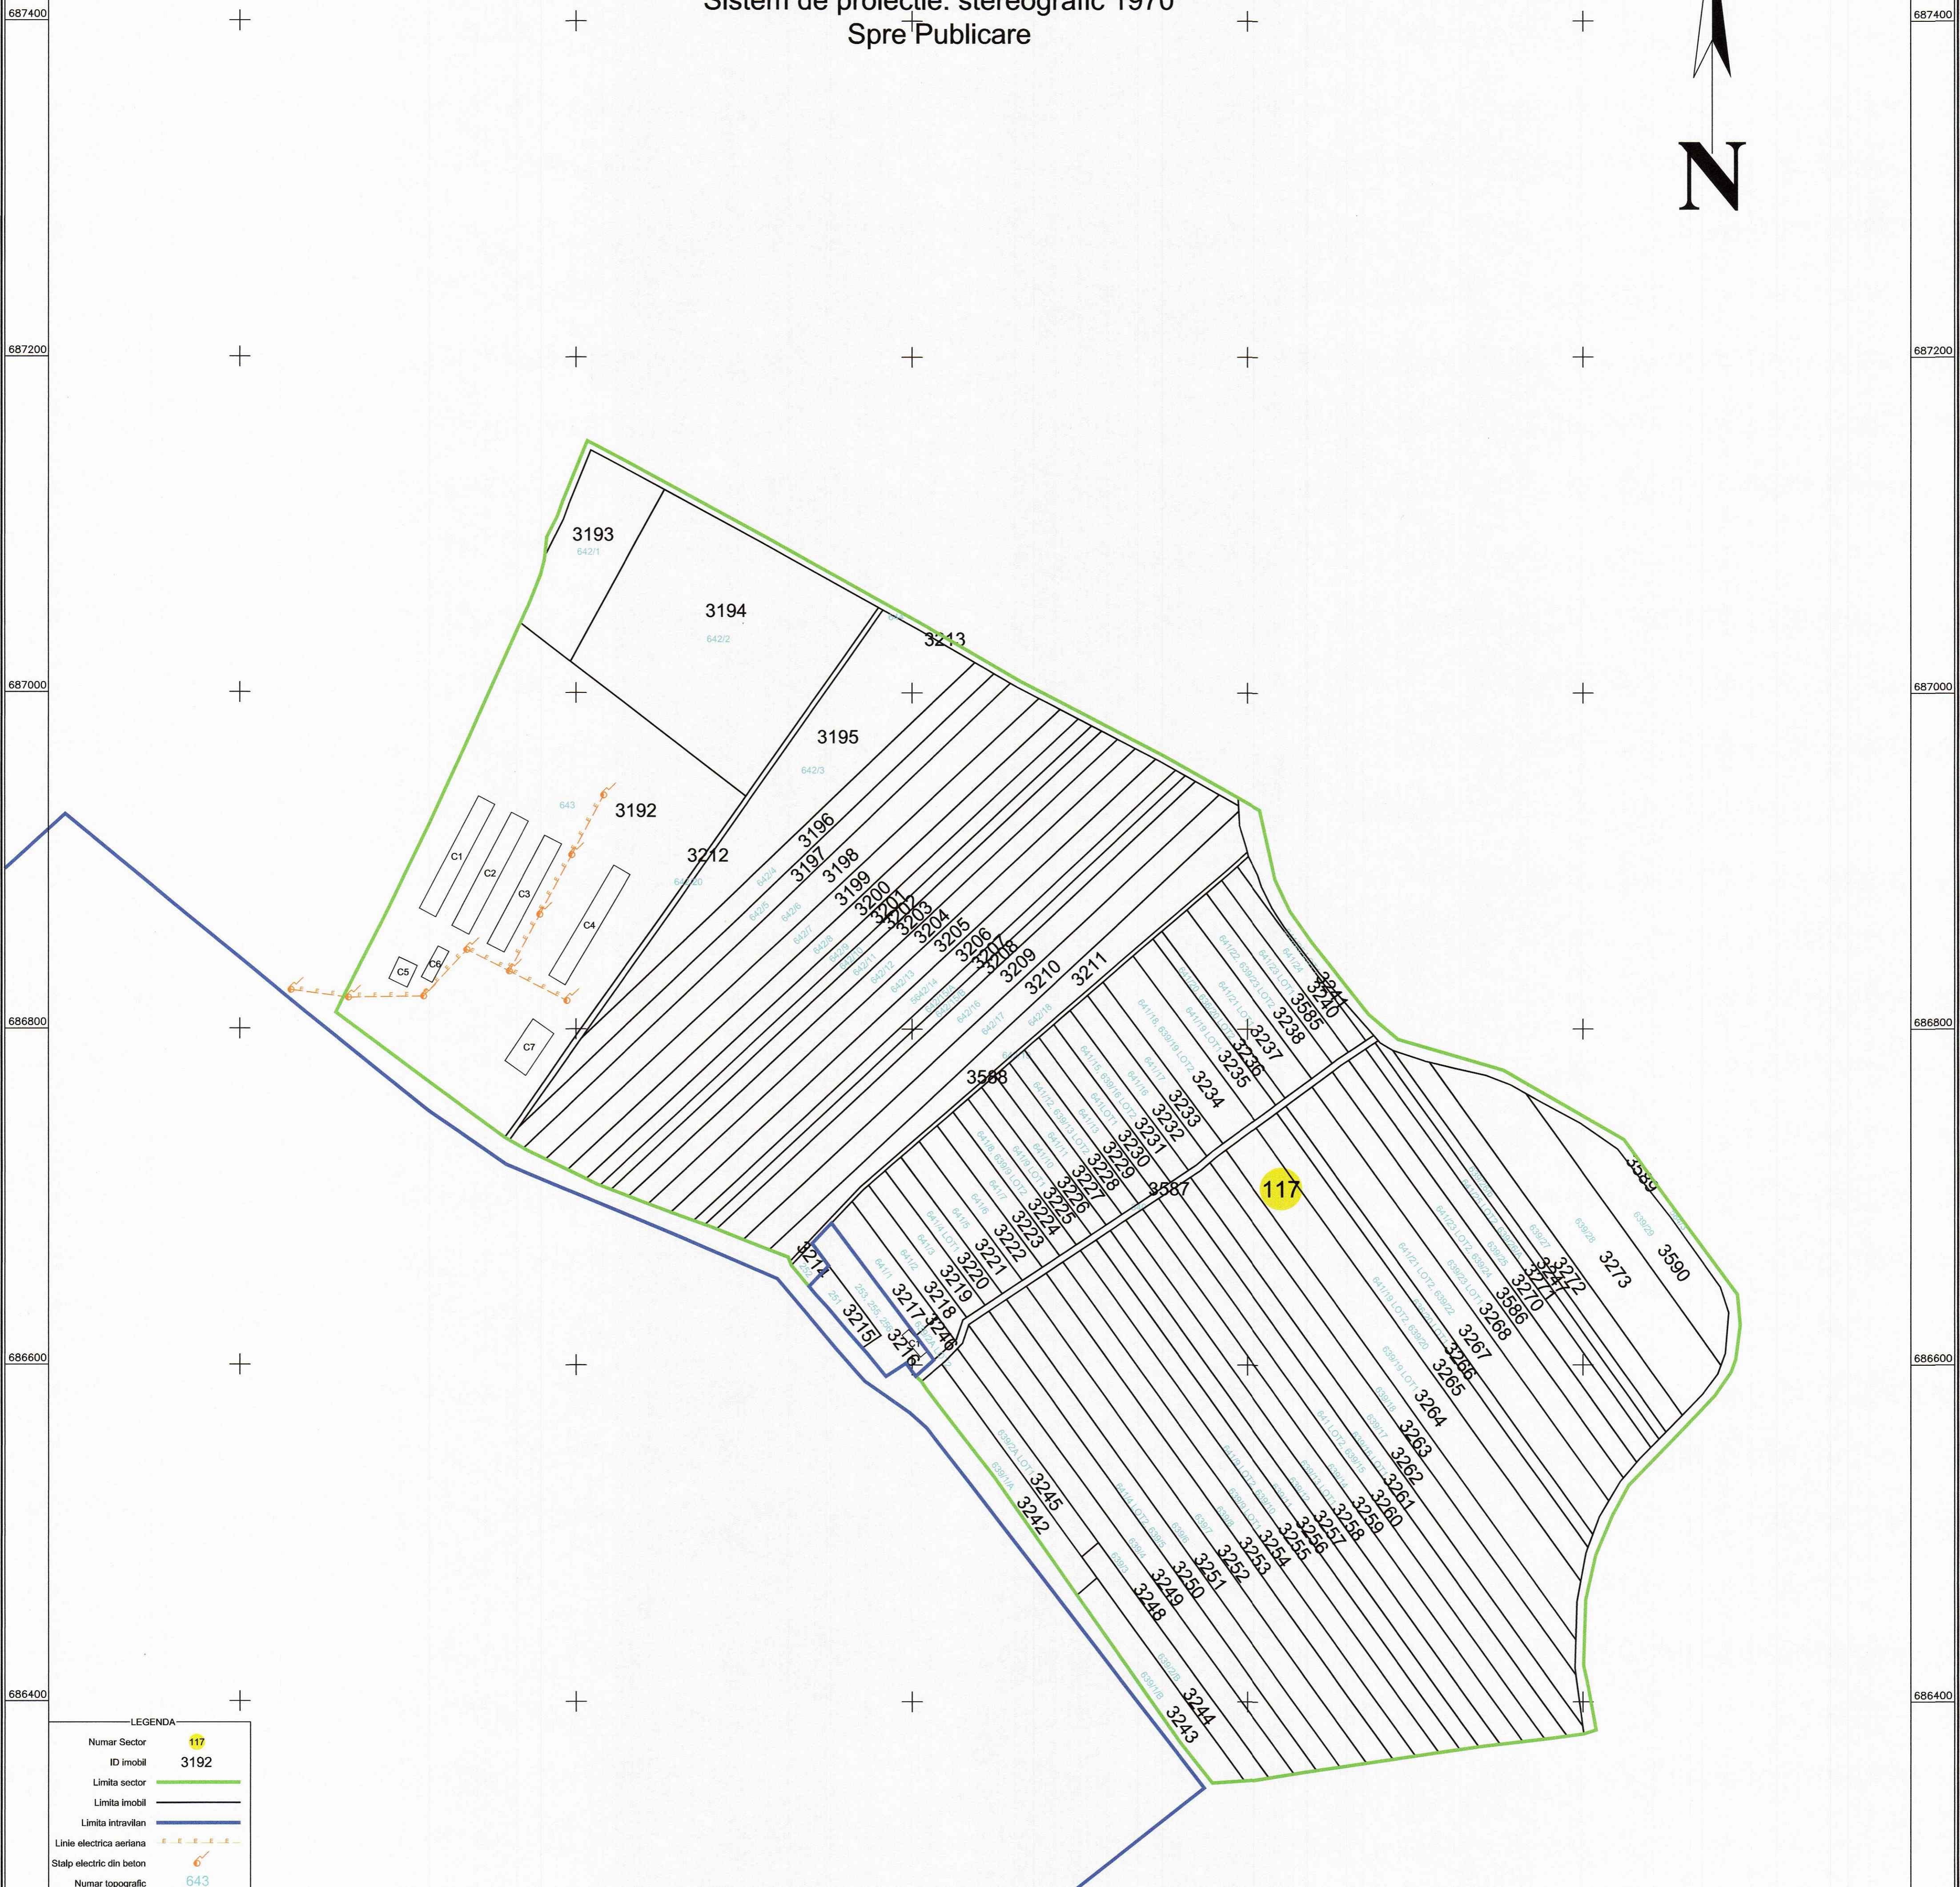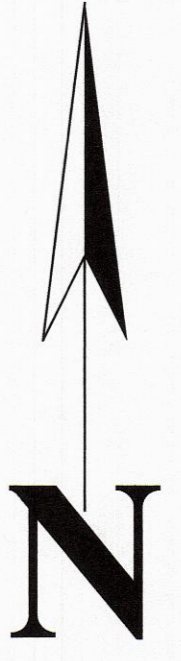

LEGENDA

Numar Sector	117
ID imobil	3192
Limita sector	— (green line)
Limita imobil	— (black line)
Limita intravilan	— (blue line)
Linie electrica aeriana	— (dashed orange line)
Stalp electric din beton	— (orange structure)
Numar topografic	643

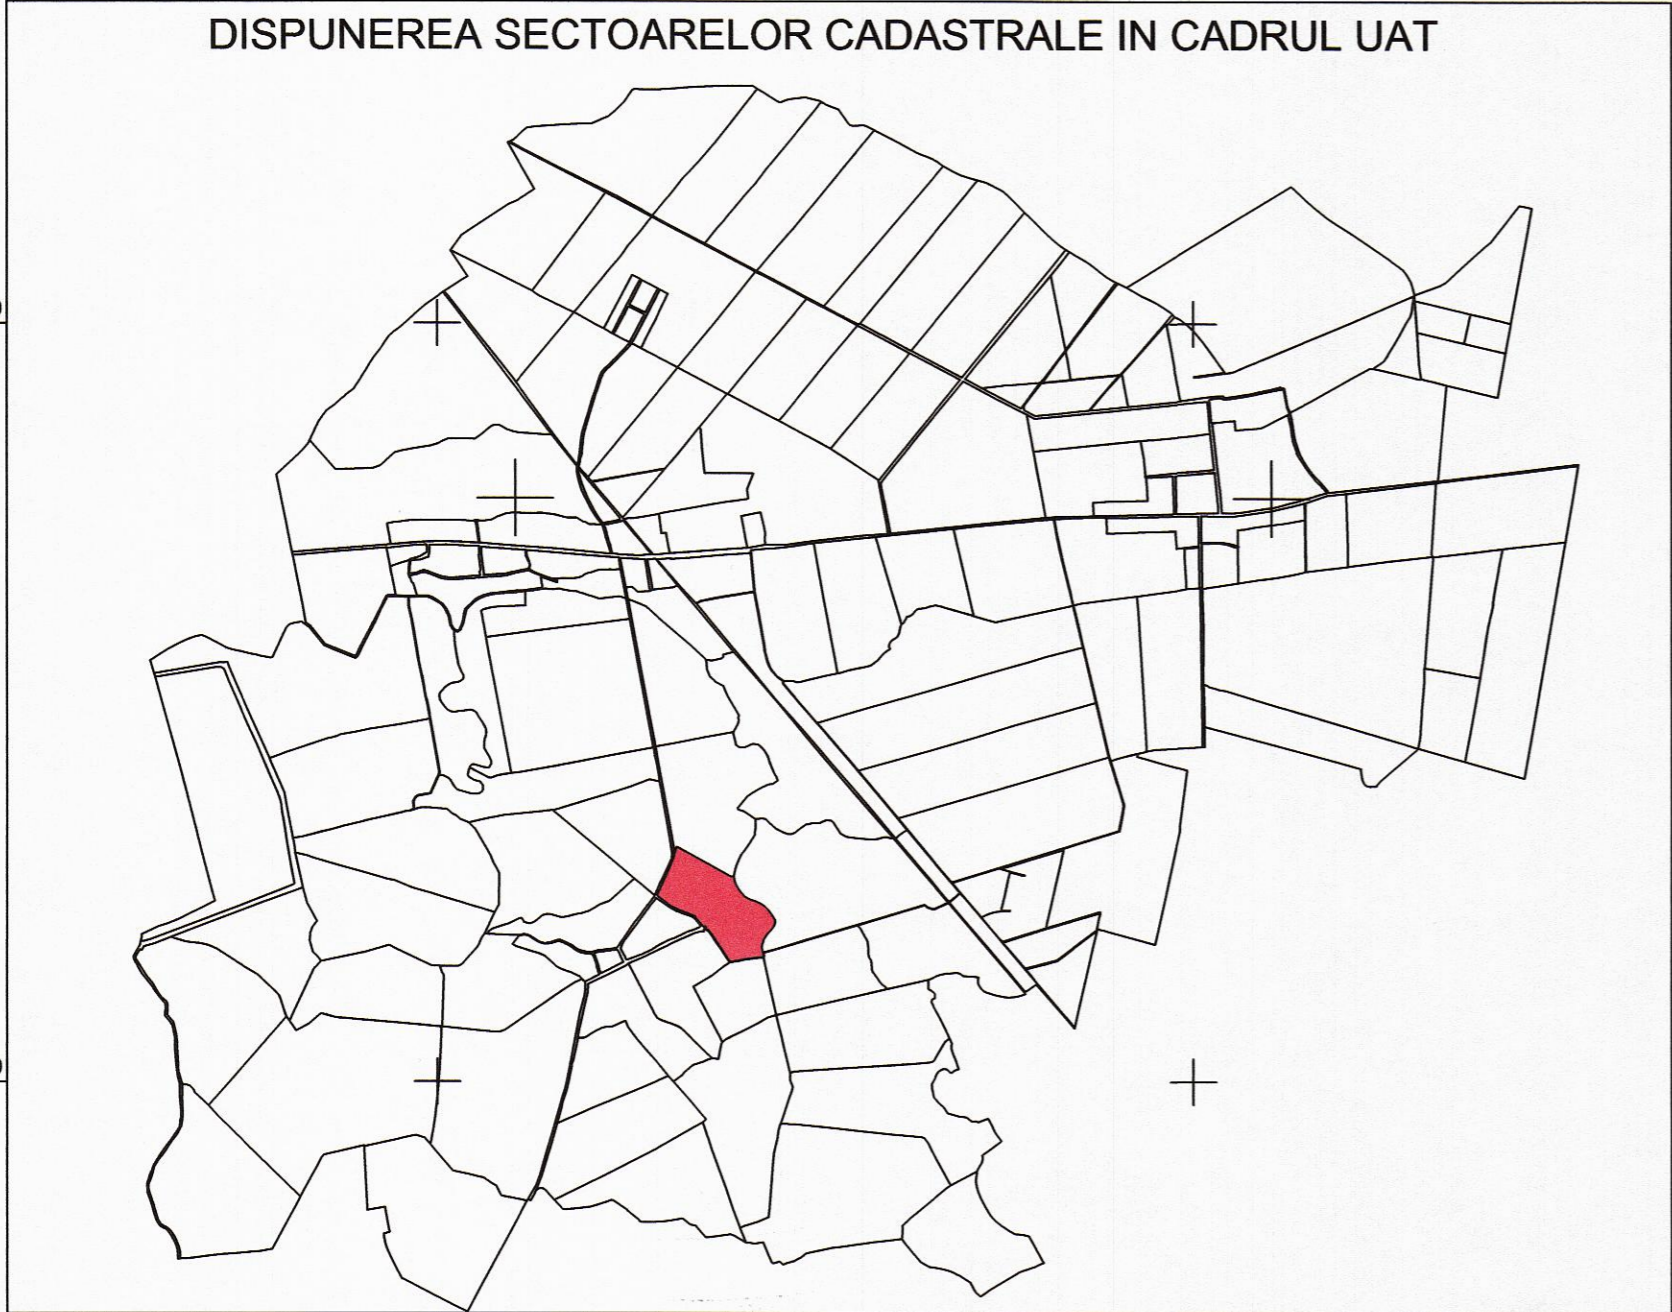

Viceprimar
Chiorescu Tudor stegă

— (signature)



Executant: ing. Hodor Marcel Grațian, Autoritatea RO-SM-F0062.SC CARTOGEOCAD SRL, Autoritatea RO-B-J 1388
Data: 10.12.2020

— (signature)