



PLAN CADASTRAL
 UAT: Terebesti, judetul: SATU MARE, Sect. cad. 124, plansa 1
 Scara 1:2000
 Sistem de proiectie: stereografic 1970
 Spre Publicare

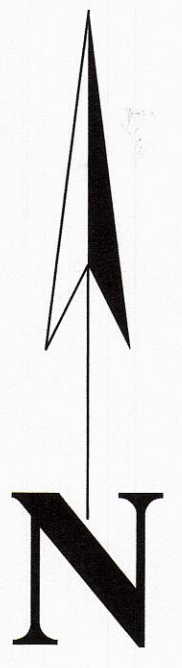

LEGENDA

Numer Sector	124
ID imobil	3659
Limita sector	
Limita imobil	
Numar topografic	863/36

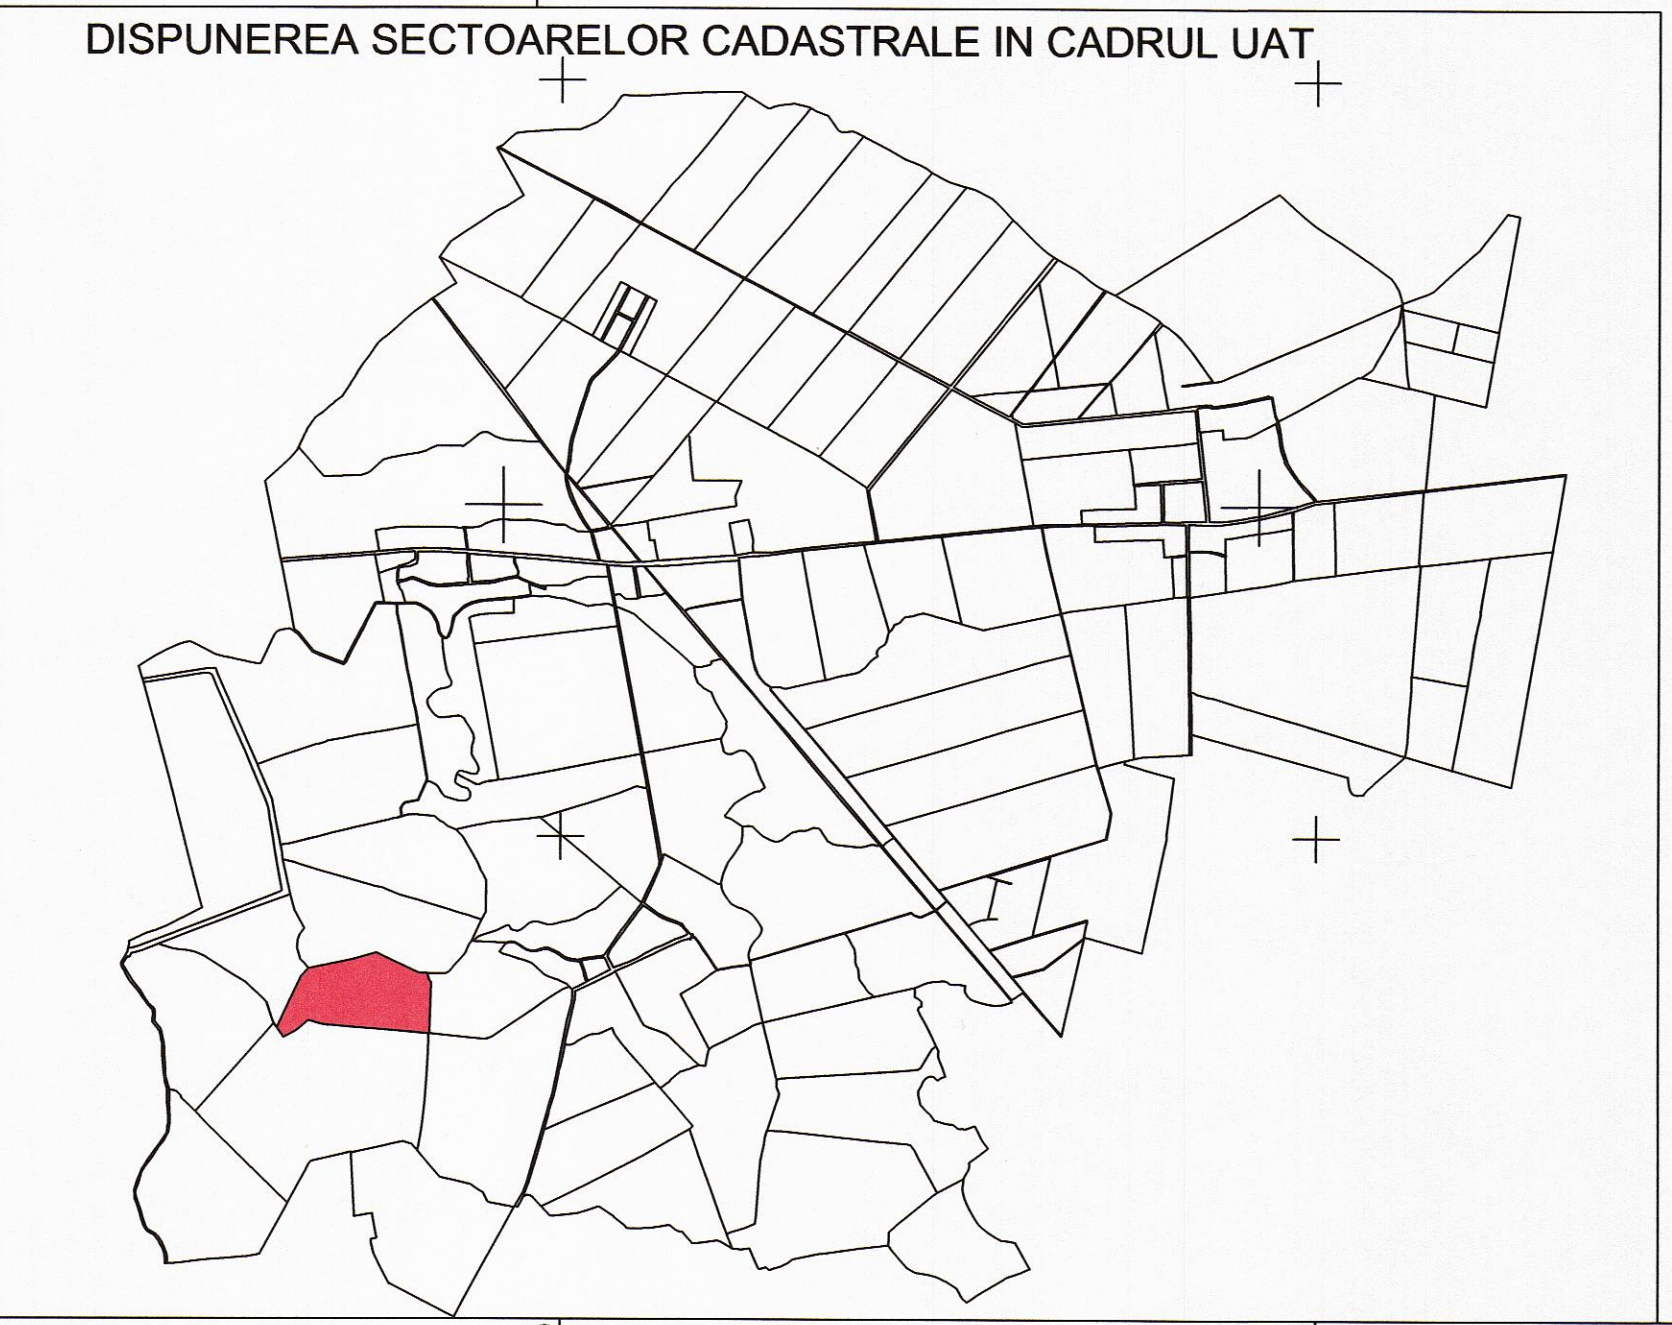

Prin
Autoritate abdicata

CERTIFICAT
 AUTORIZARE
 DE
 SERVICIU RO-SM-F
 Nr. 010/2018-11-2011
 HODOR V.
 MARCEL GRATIEN
 CLASIFICAREA B

CERTIFICAT
 DE
 AUTORIZARE
 Nr. 10/2018-11-2011
 MARCEL GRATIEN
 CLASIFICAREA B

Executant: Ing. Hodor Marcel Gratiu, Autorizatia RO-SM-F0062.SC CARTOGEOCAD SRL, Autorizatia RO-B-J 1388
 Data: 16.12.2020