
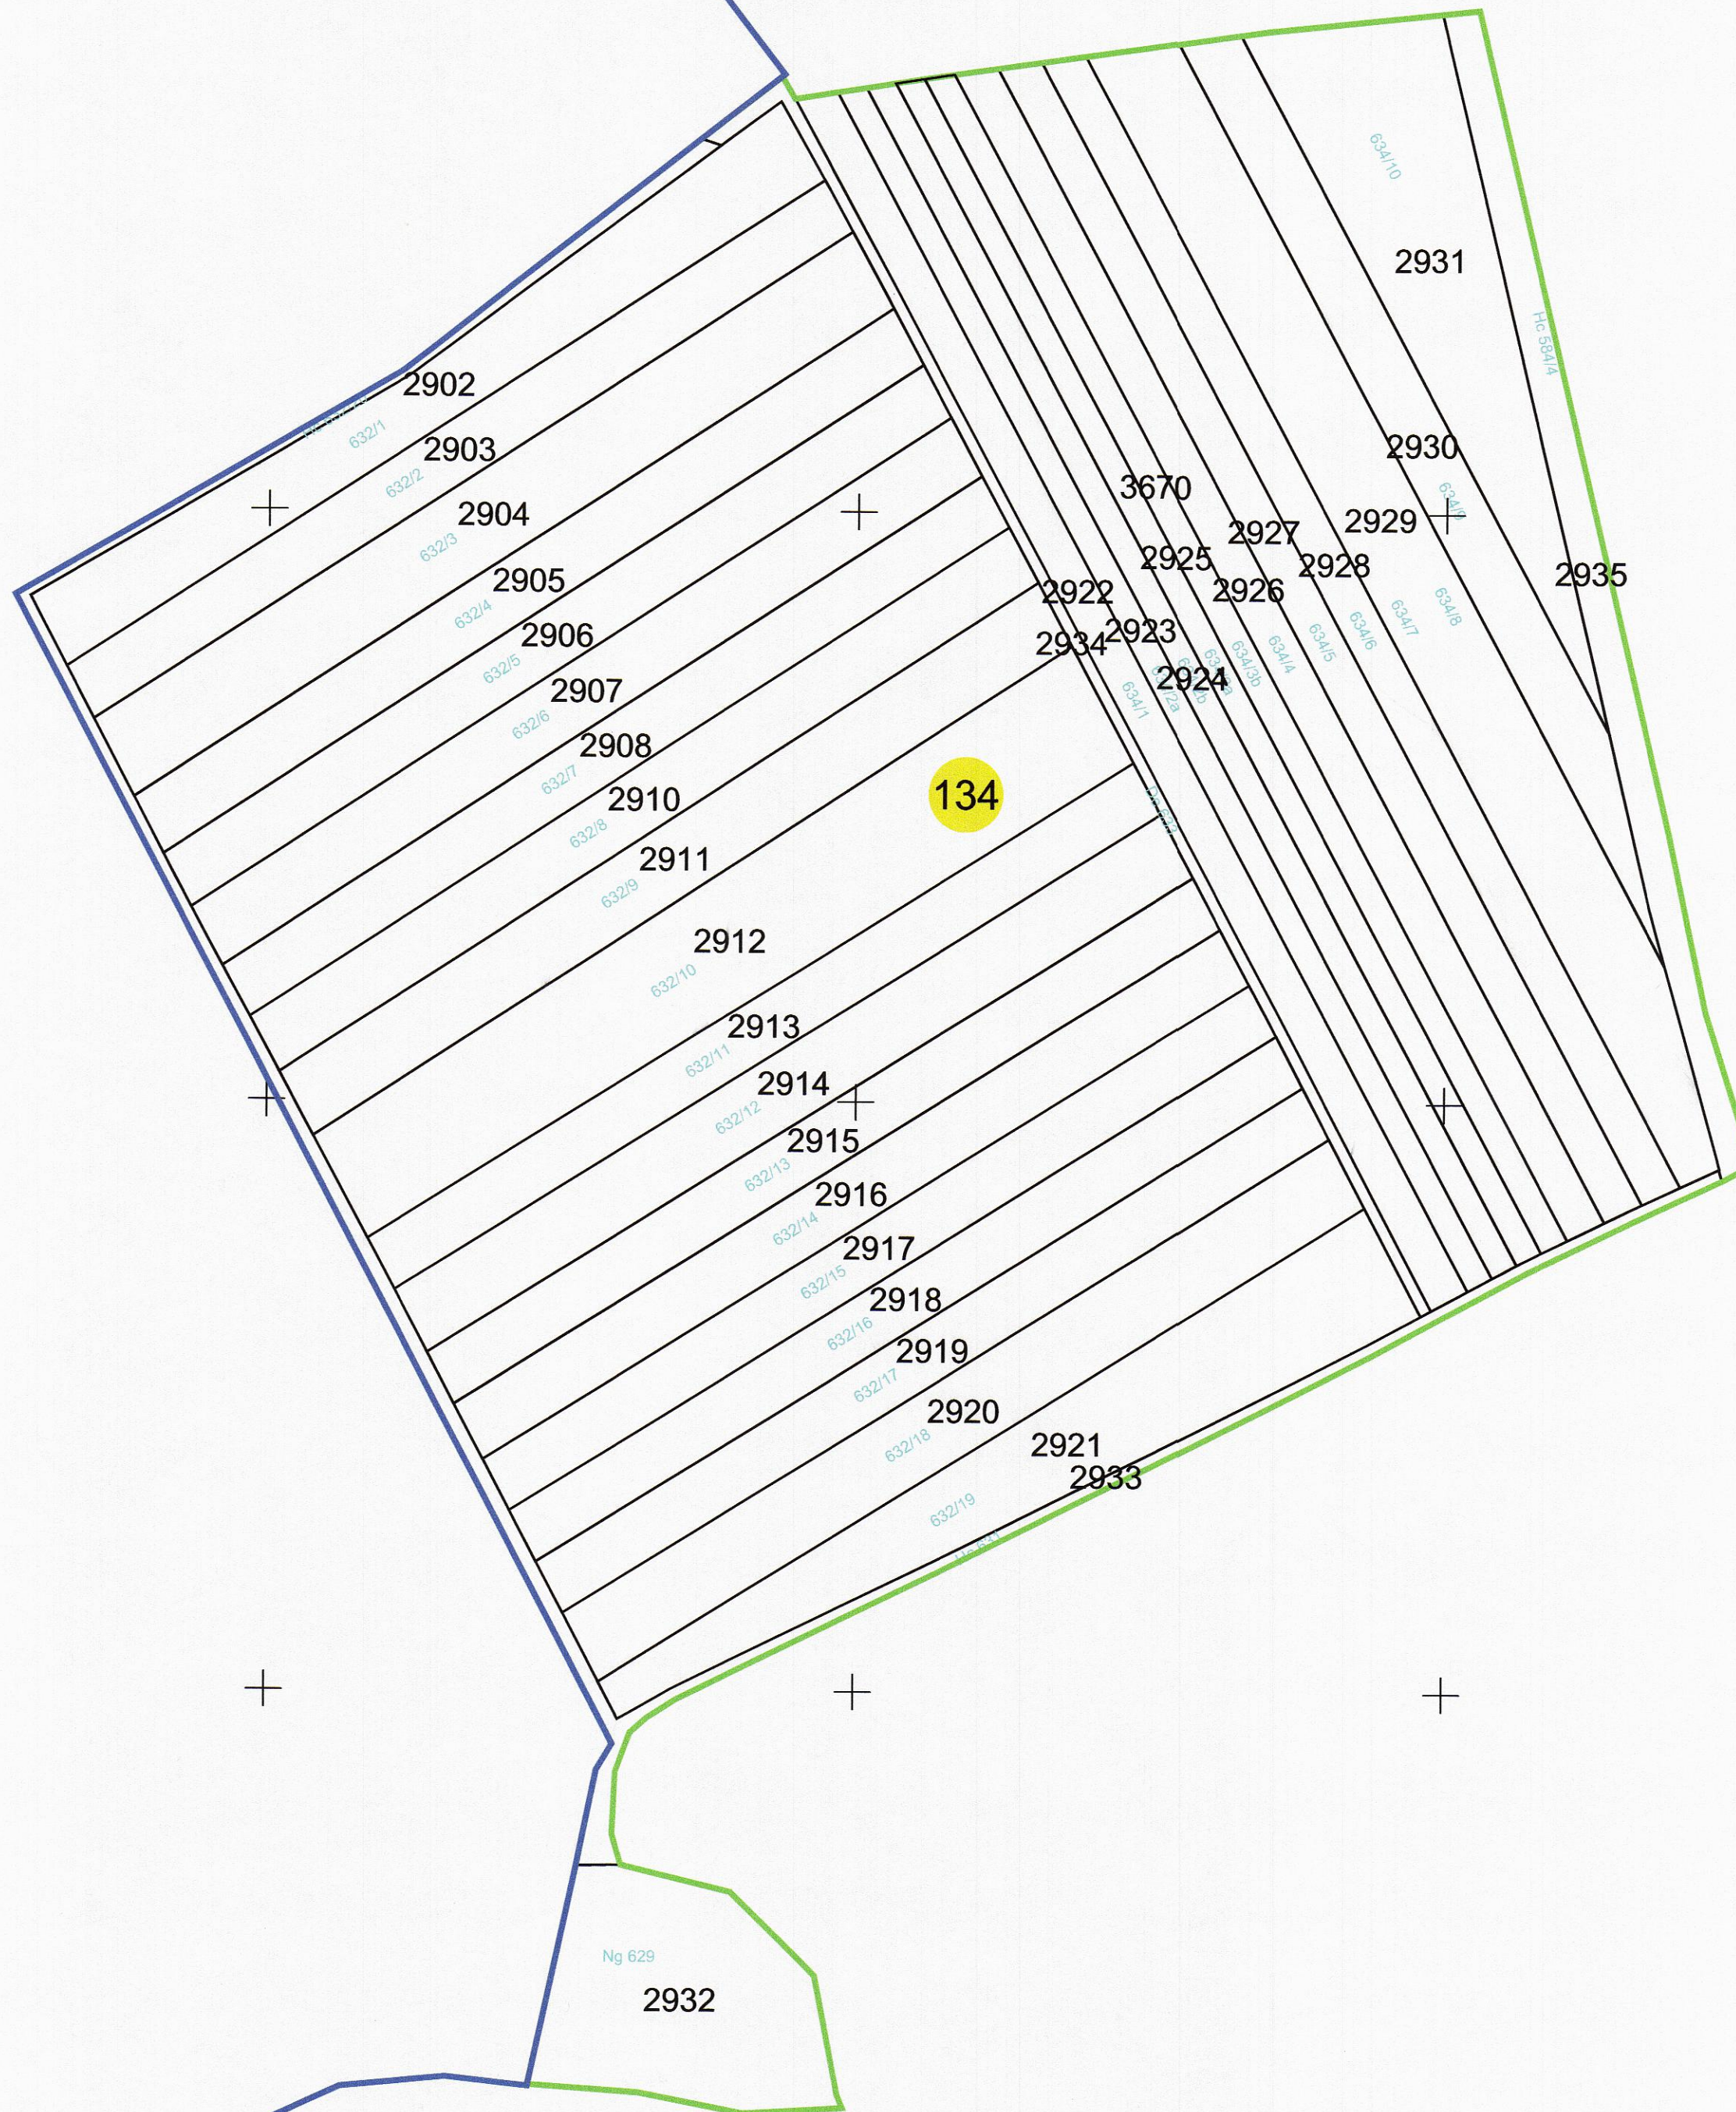


PLAN CADASTRAL
 UAT: Terebesti, judetul: SATU MARE, Sect. cad. 134, plansa 1
 Scara 1:2000
 Sistem de proiectie: stereografic 1970
 Spre Publicare

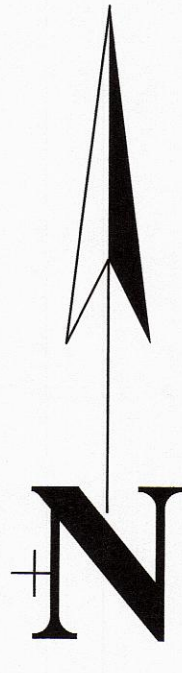


3385


LEGENDA

Numar Sector	134
ID imobil	2932
Limita sector	— (green line)
Limita imobil	— (black line)
Limita intravilan	— (blue line)
Numar topografic	629

DISPUNEREA SECTOARELOR CADASTRALE IN CADRUL UAT

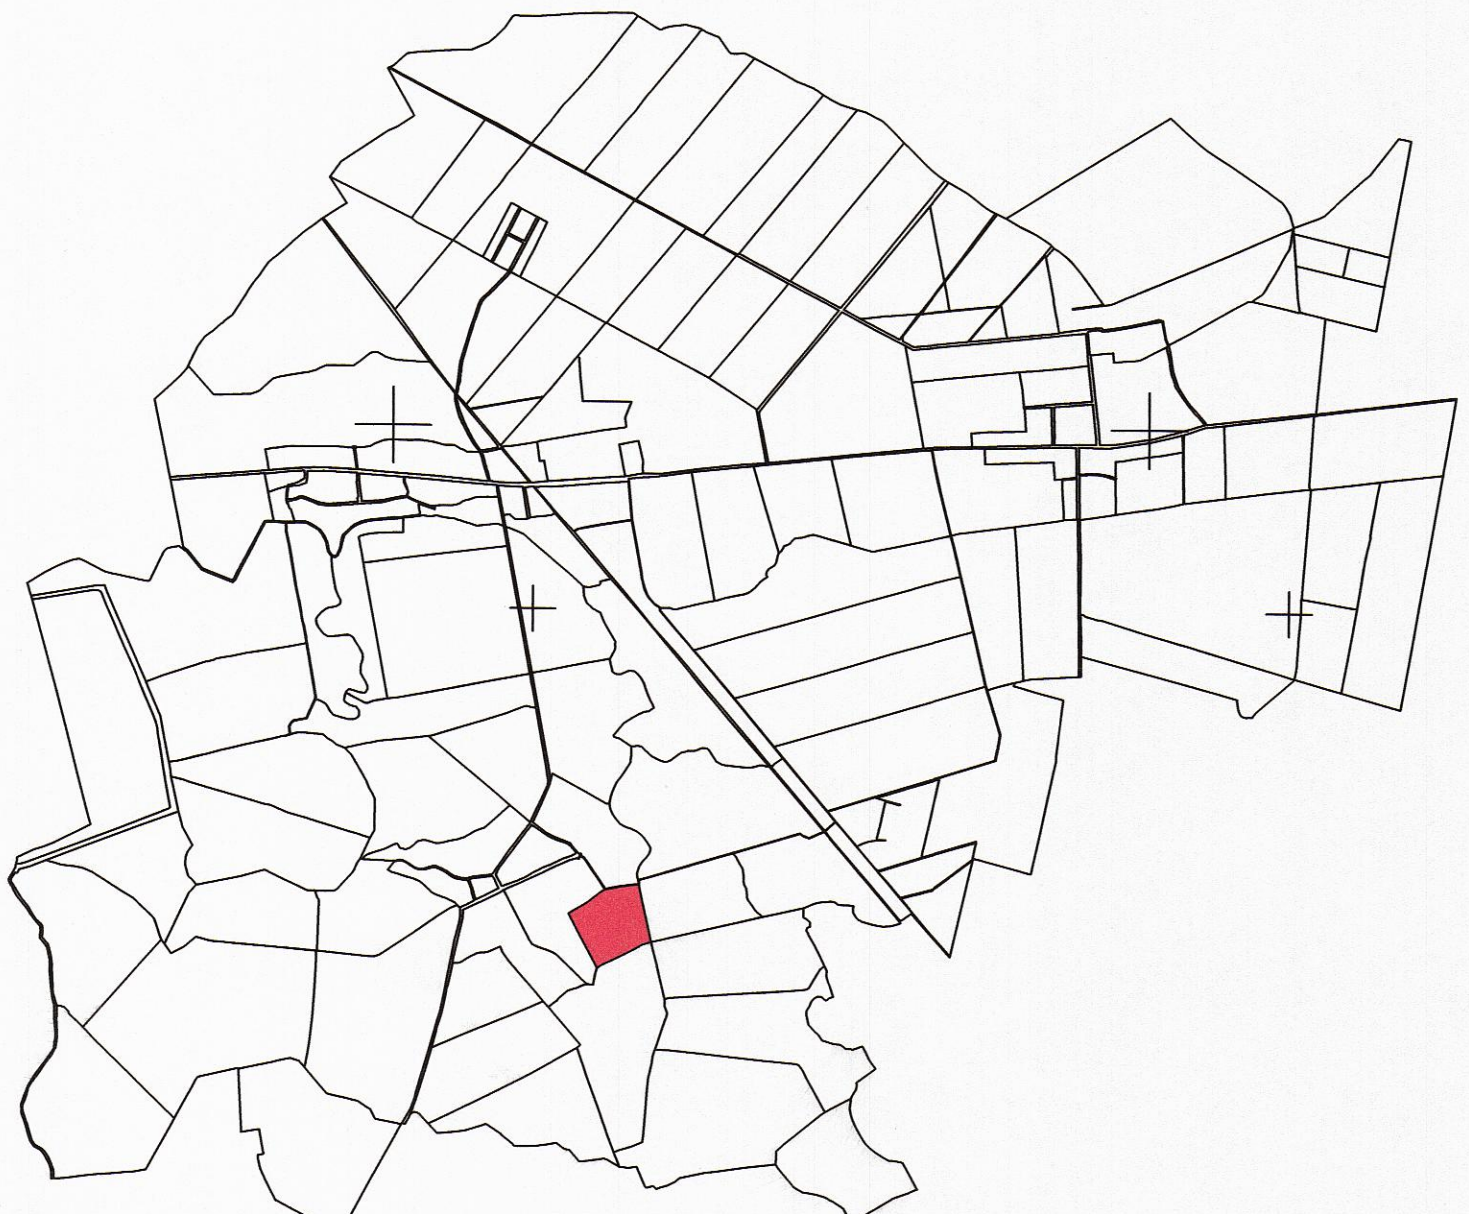

*Prieten
 Autoritate de autorizare*

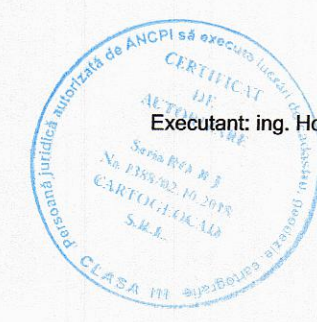

Executant: Ing. Hodor Marcel Gratiian, Autorizatia RO-SM-F0062.SC CARTOGEOCAD SRL, Autorizatia RO-B-J 1388
 Data: 14.12.2020

[Signature]