
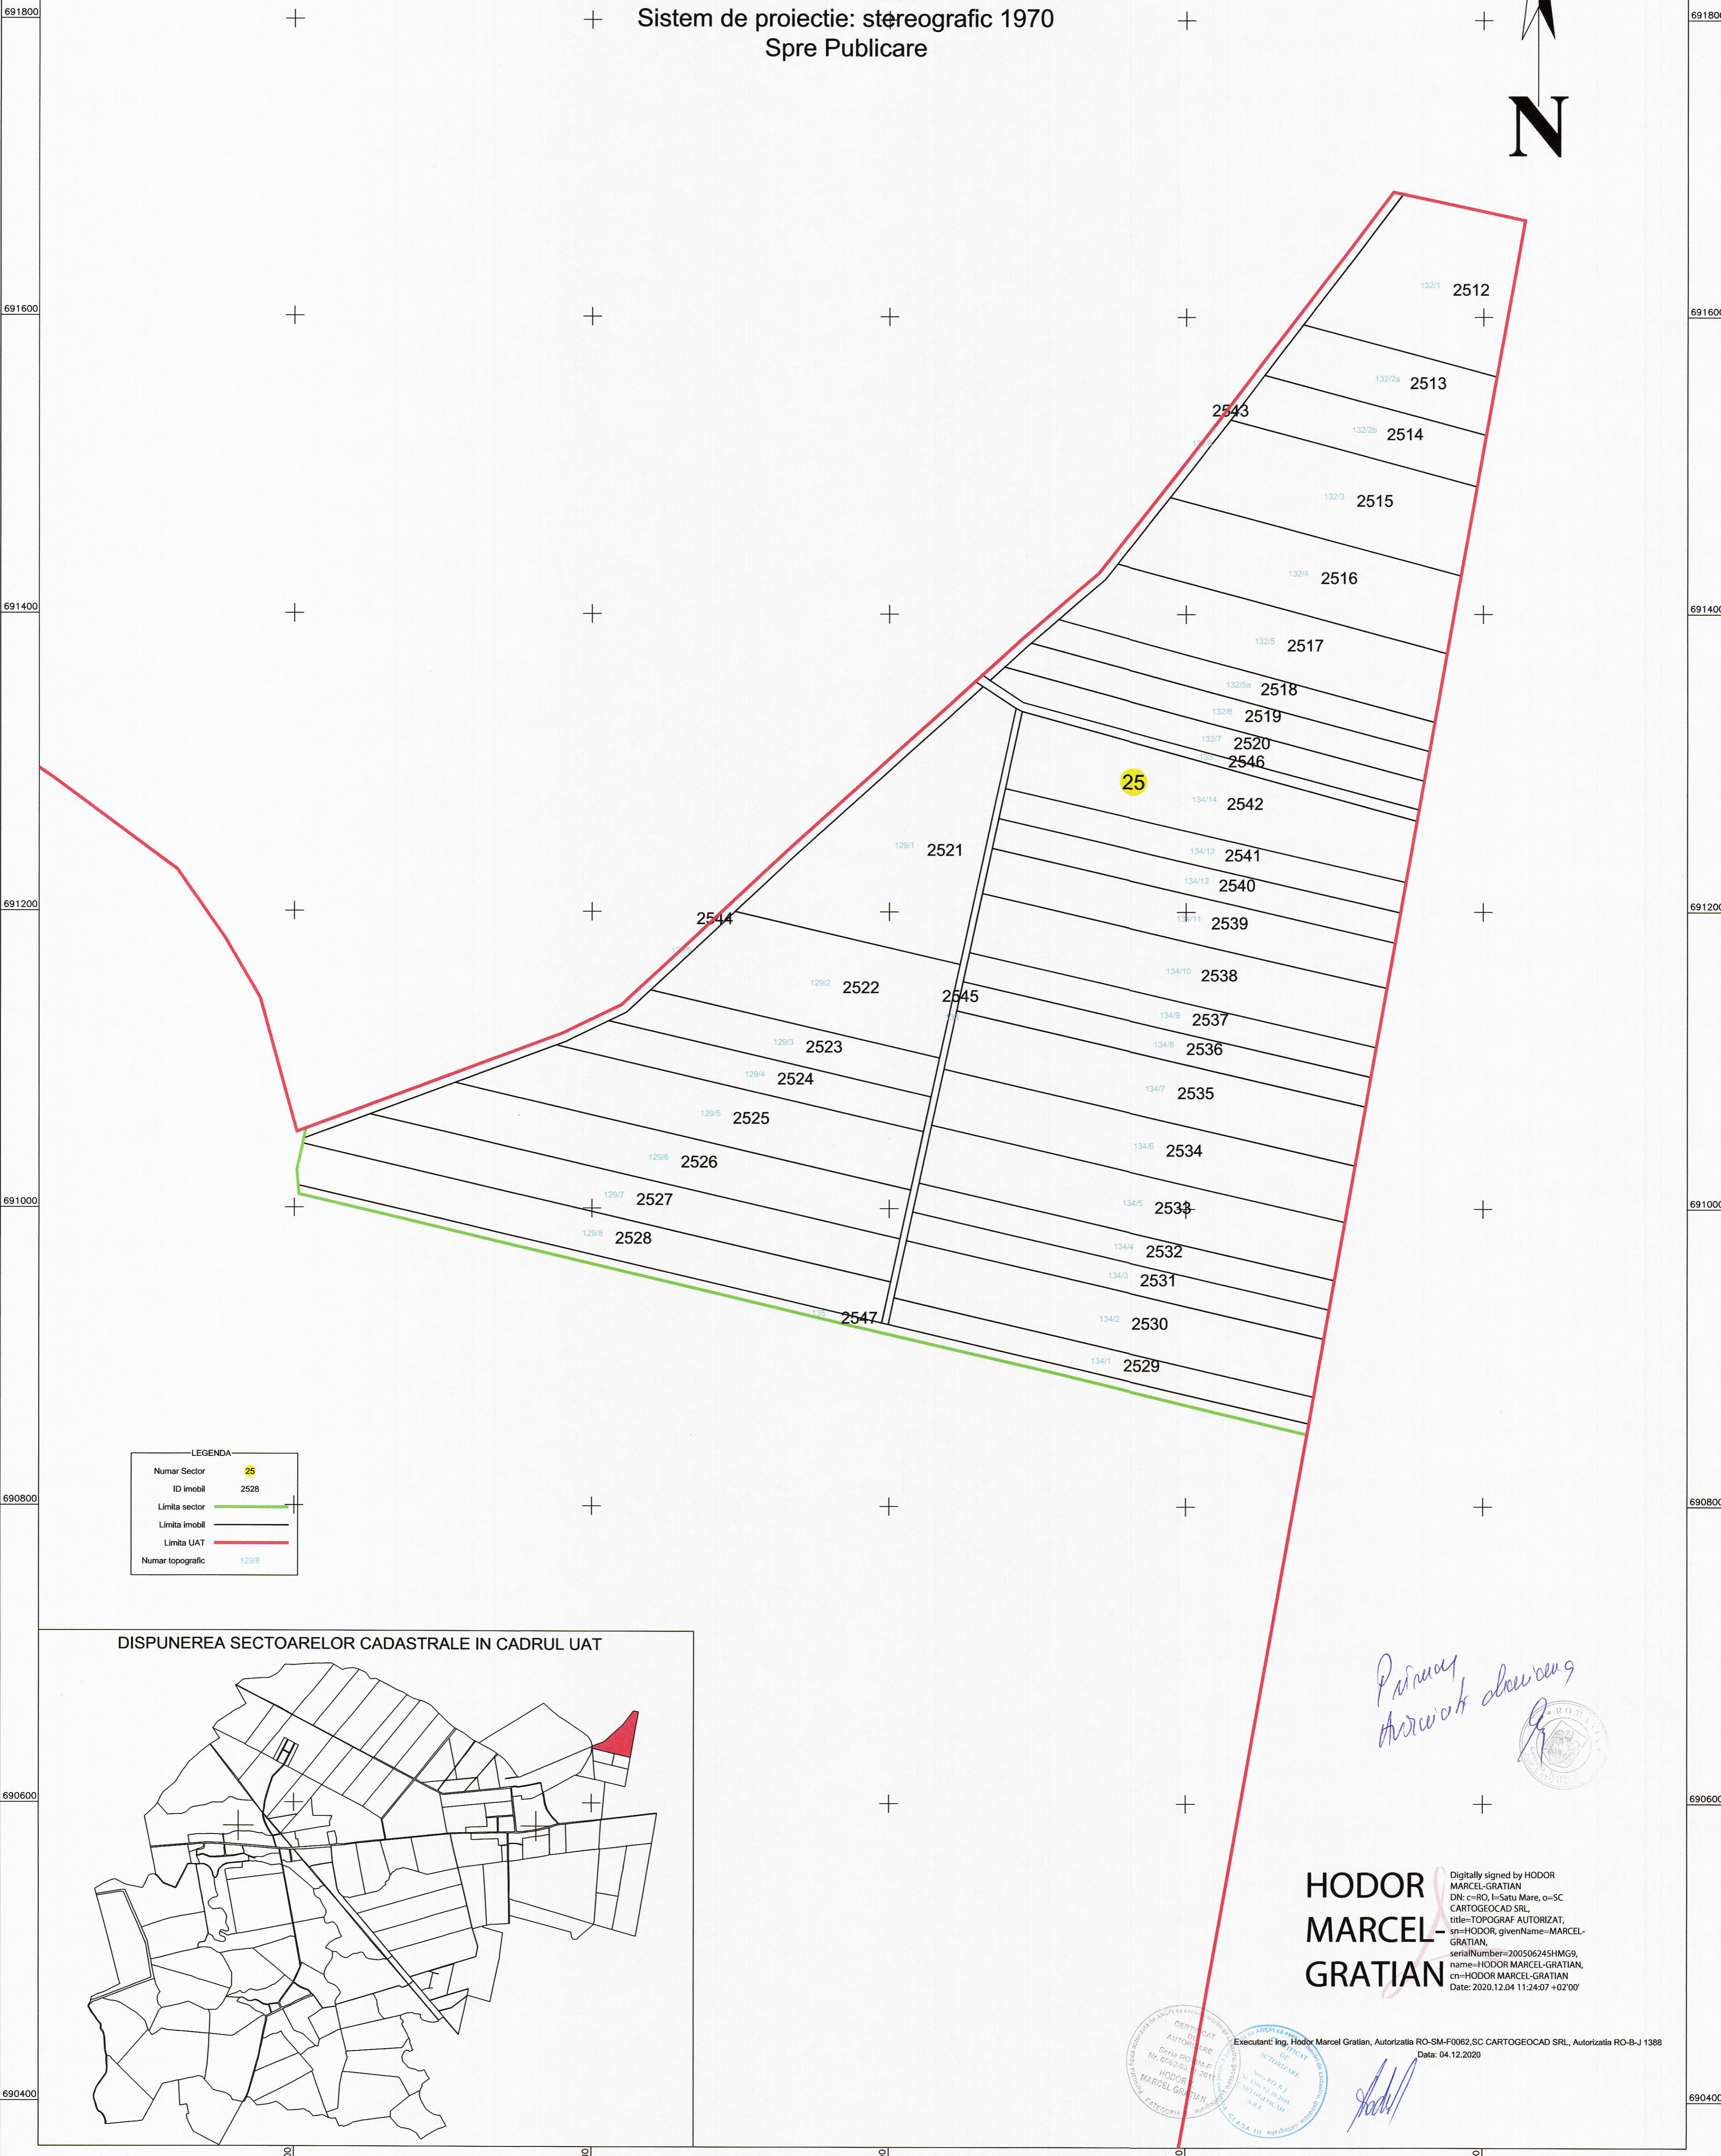


PLAN CADASTRAL


UAT: Terebesti, judetul: SATU MARE, Sect. cad. 25, plansa 1
 Scara 1:2000
 Sistem de proiectie: stereografic 1970
 Spre Publicare

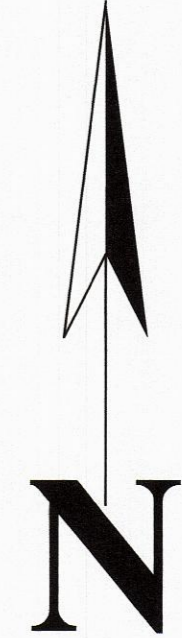

LEGENDA

Numar Sector	25
ID imobil	2528
Limita sector	— (green line)
Limita imobil	— (black line)
Limita UAT	— (red line)
Numar topografic	129/8


DISPUNEREA SECTOARELOR CADASTRALE IN CADRUL UAT

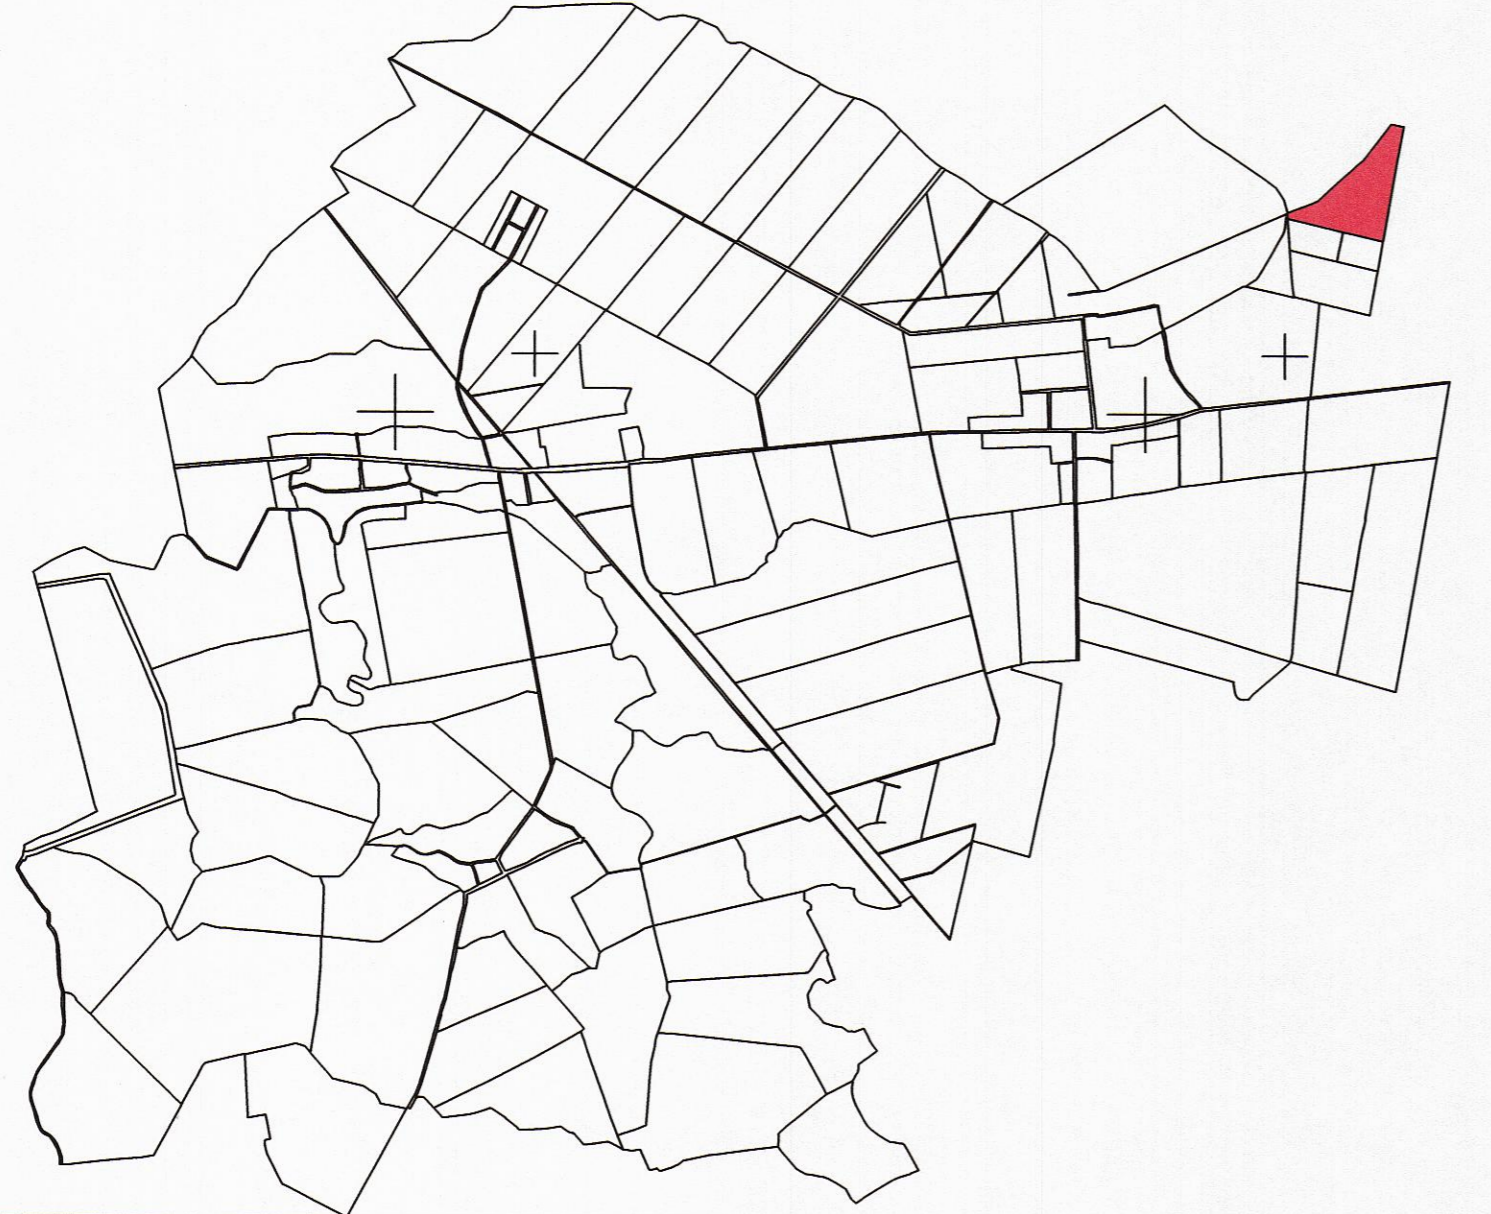

*Primar
 Hodor Marcel Gratian*

**HODOR
 MARCEL-
 GRATIAN**

Digitally signed by HODOR MARCEL-GRATIAN
 DN: c=RO, l= Satu Mare, o=SC CARTOGEOCAD SRL,
 title=TOPOGRAF AUTORIZAT, sn=HODOR, givenName=MARCEL-GRATIAN,
 serialNumber=200506245HM9,
 name=HODOR MARCEL-GRATIAN,
 cn=HODOR MARCEL-GRATIAN
 Date: 2020.12.04 11:24:07 +02'00'

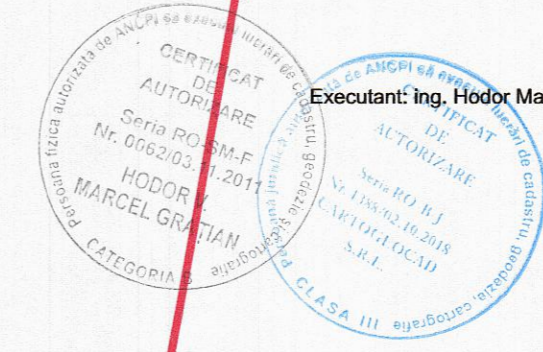

Executant: Ing. Hodor Marcel Gratian, Autorizatia RO-SM-F0062.SC CARTOGEOCAD SRL, Autorizatia RO-B-J 1388
 Data: 04.12.2020