
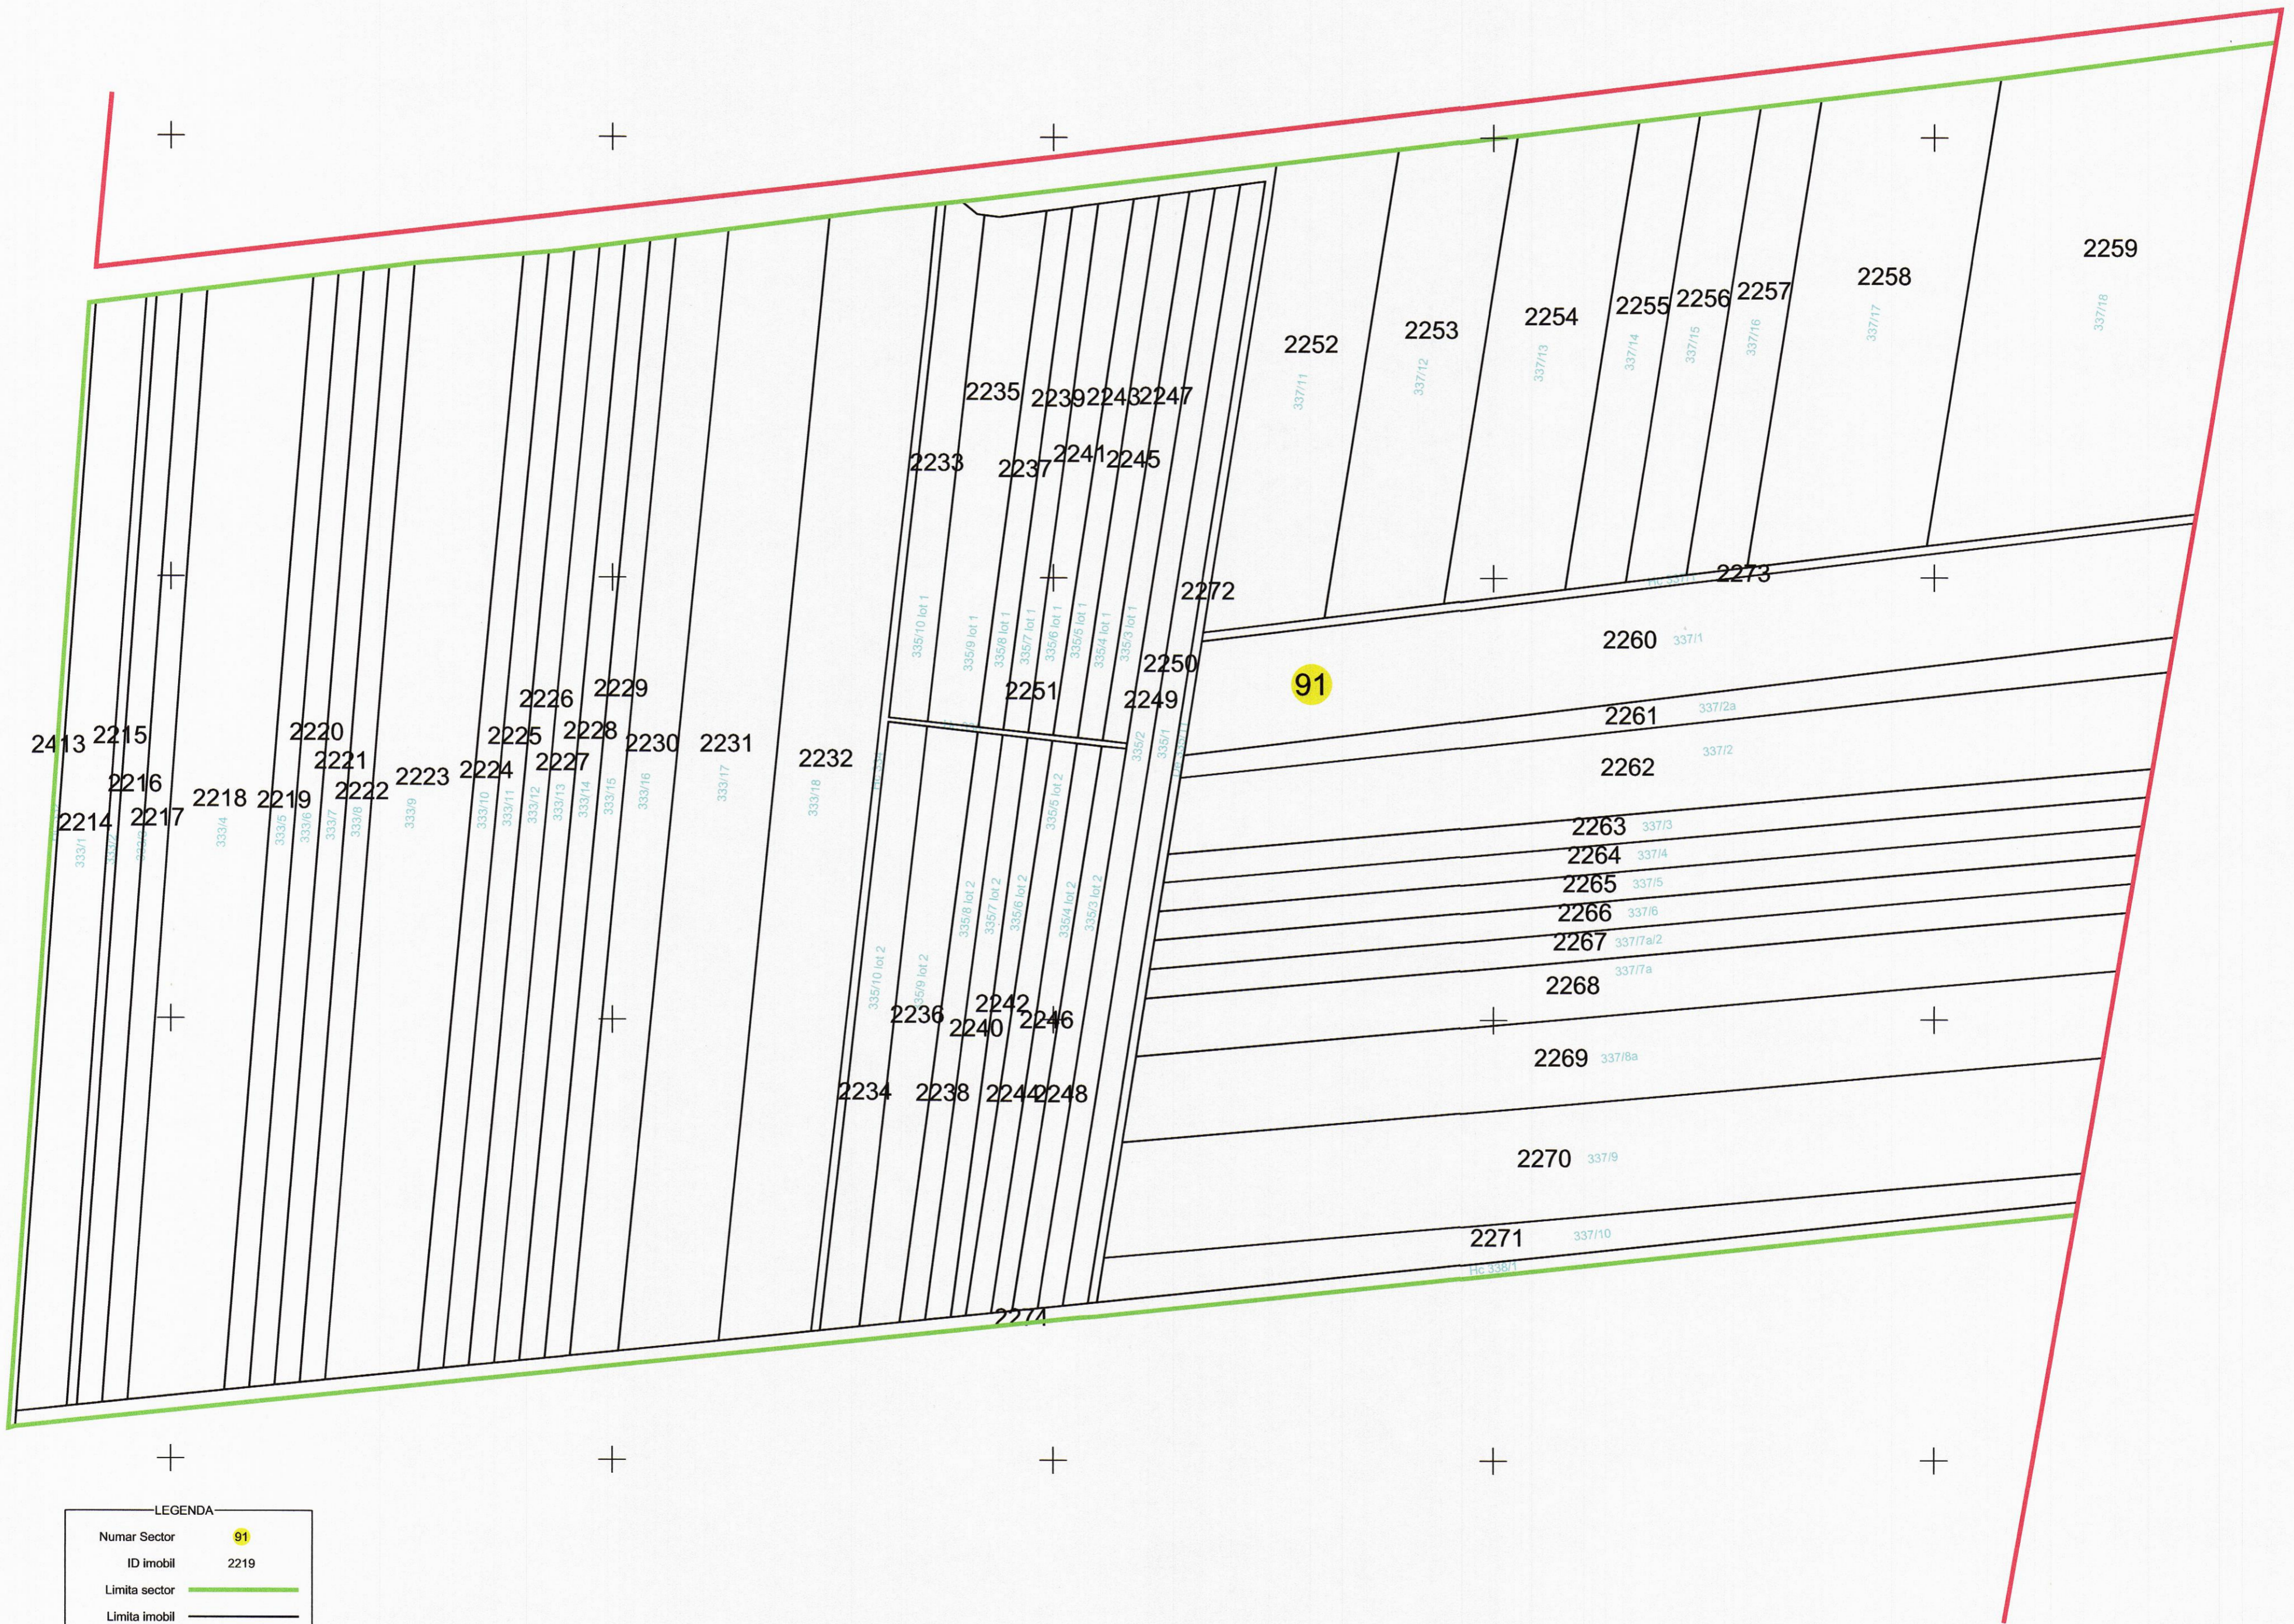



PLAN CADASTRAL
 UAT: Terebesti, judetul: SATU MARE, Sect. cad. 91, plansa 1
 Scara 1:2000
 Sistem de proiectie: stereografic 1970
 Spre Publicare

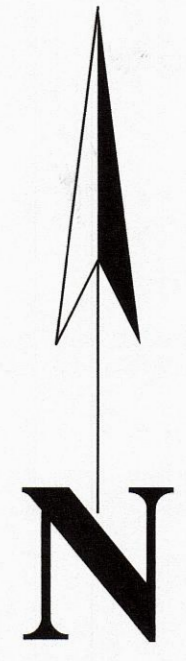

LEGENDA

Numar Sector	91
ID Imobil	2219
Limita sector	—
Limita Imobil	—
Limita UAT	—
Numar topografic	333/8

DISPUNEREA SECTOARELOR CADASTRALE IN CADRUL UAT

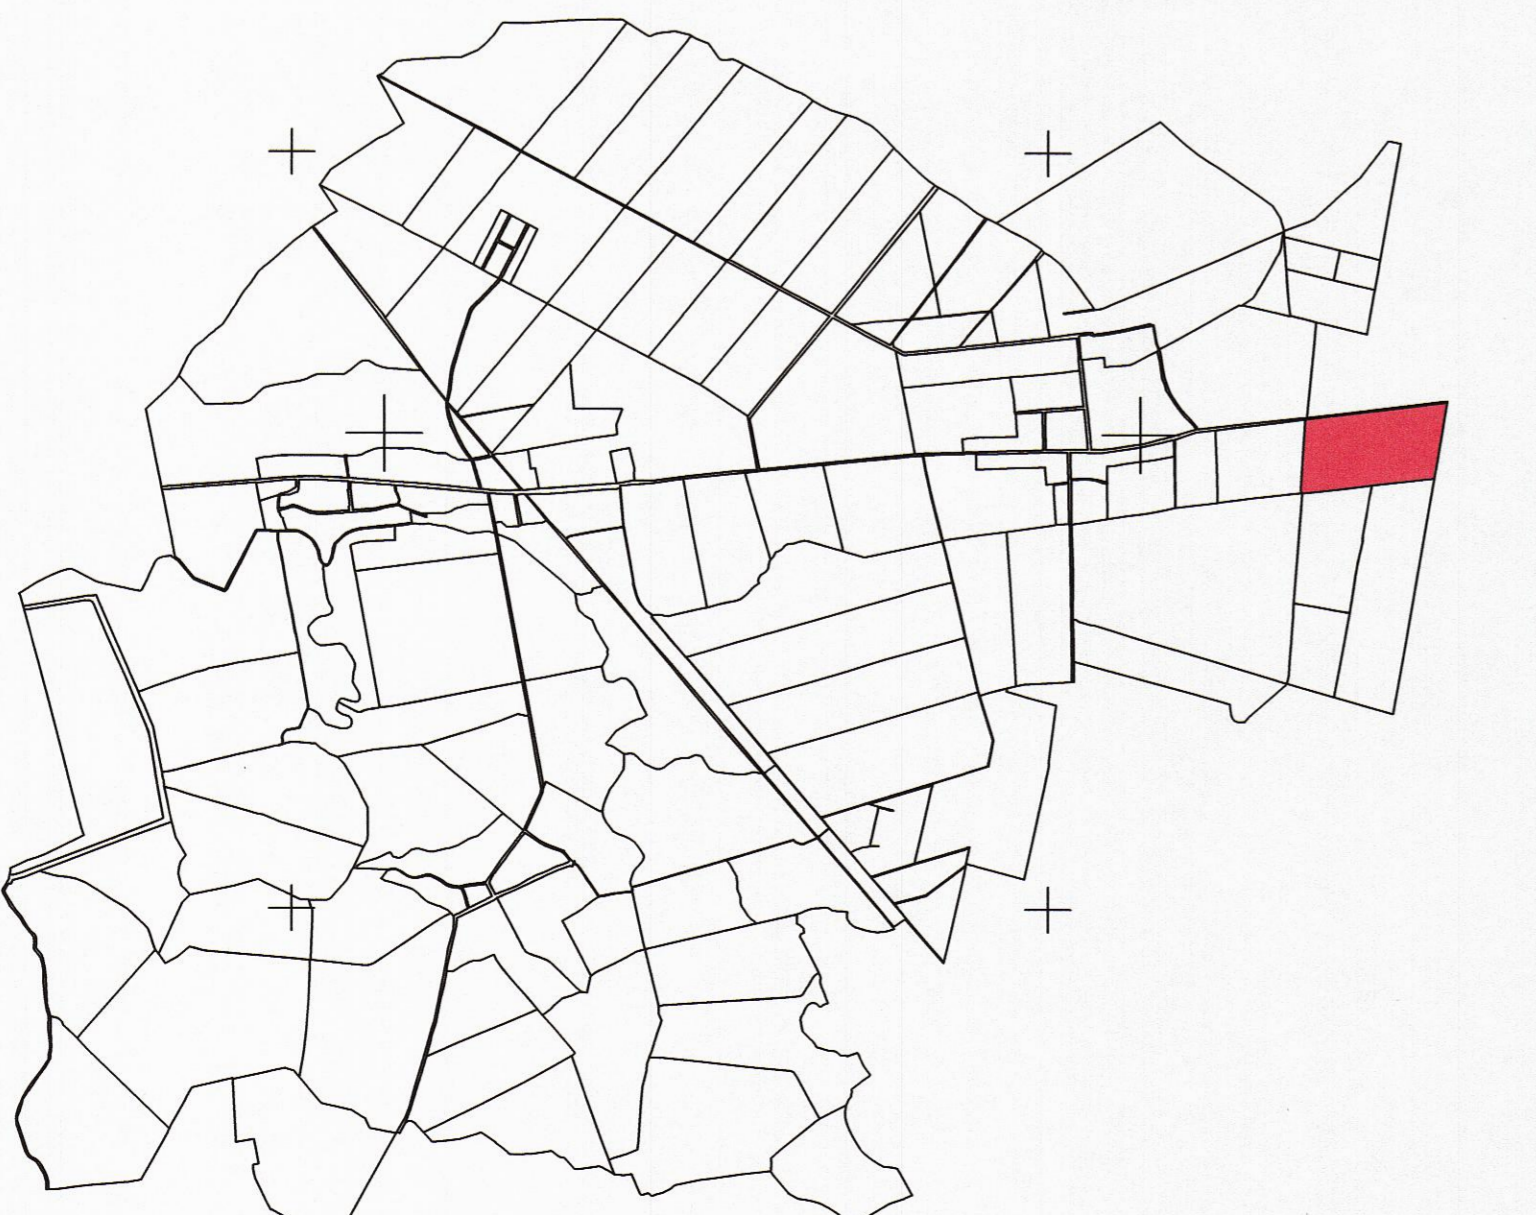

Princa Ansoara Ananciu

HODOR MARCEL GRATIAN

Digitally signed by HODOR MARCEL GRATIAN
 DN: c=RO, l=Satu Mare, o=SC CARTOGEOCAD SRL,
 title=TOPOGRAF AUTORIZAT,
 sn=HODOR MARCEL GRATIAN,
 givenName=MARCEL GRATIAN,
 serialNumber=200506245HM09,
 name=HODOR MARCEL GRATIAN, cn=HODOR MARCEL GRATIAN
 Date: 2020.12.04 11:23:10 +02'00'

Executant: ing. Hodor Marcel Gratiian, Autorizatia RO-SM-F0062.SC CARTOGEOCAD SRL, Autorizatia RO-B-J 1388
 Data: 02.12.2020