



PLAN CADASTRAL

UAT: Terebesti, judetul: SATU MARE, Sect. cad. 49, plansa 1
 Scara 1:2000
 Sistem de proiectie: stereografic 1970
 Spre Publicare

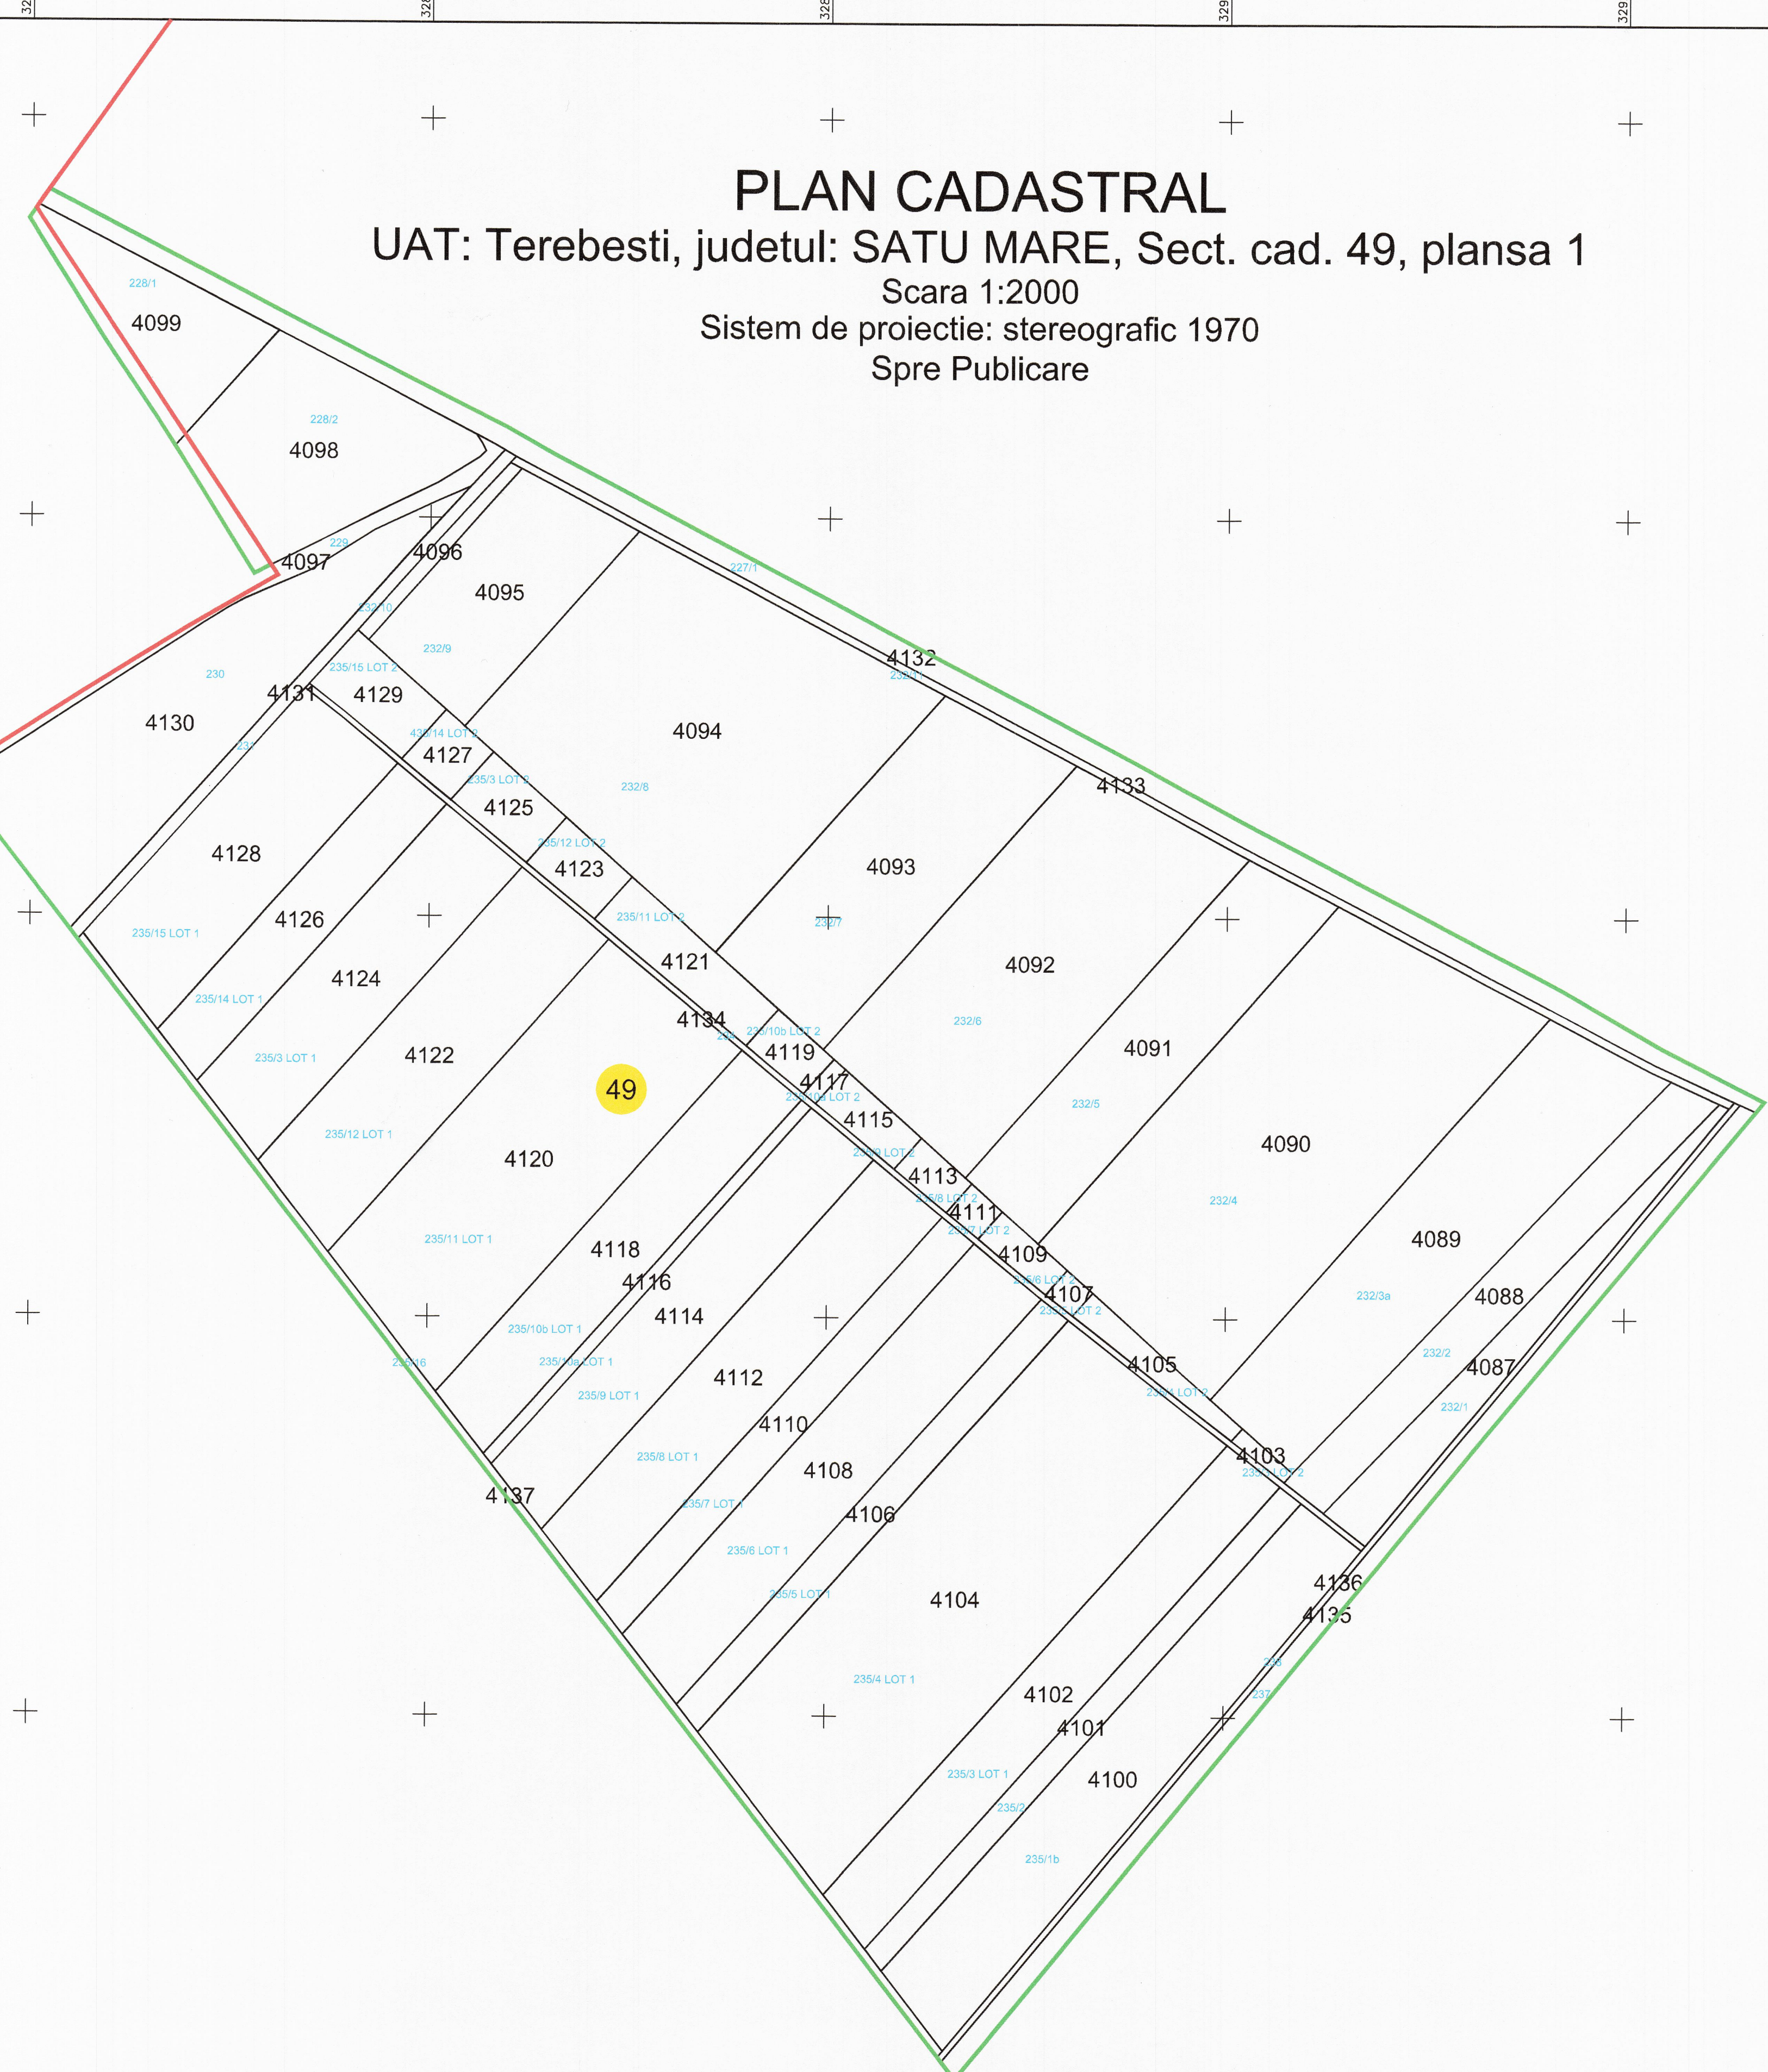

LEGENDA	
Numar Sector	49
ID Imobil	4120
Limita sector	(Green line)
Limita Imobil	(Black line)
Limita UAT	(Red line)
Numar topografic	235/2

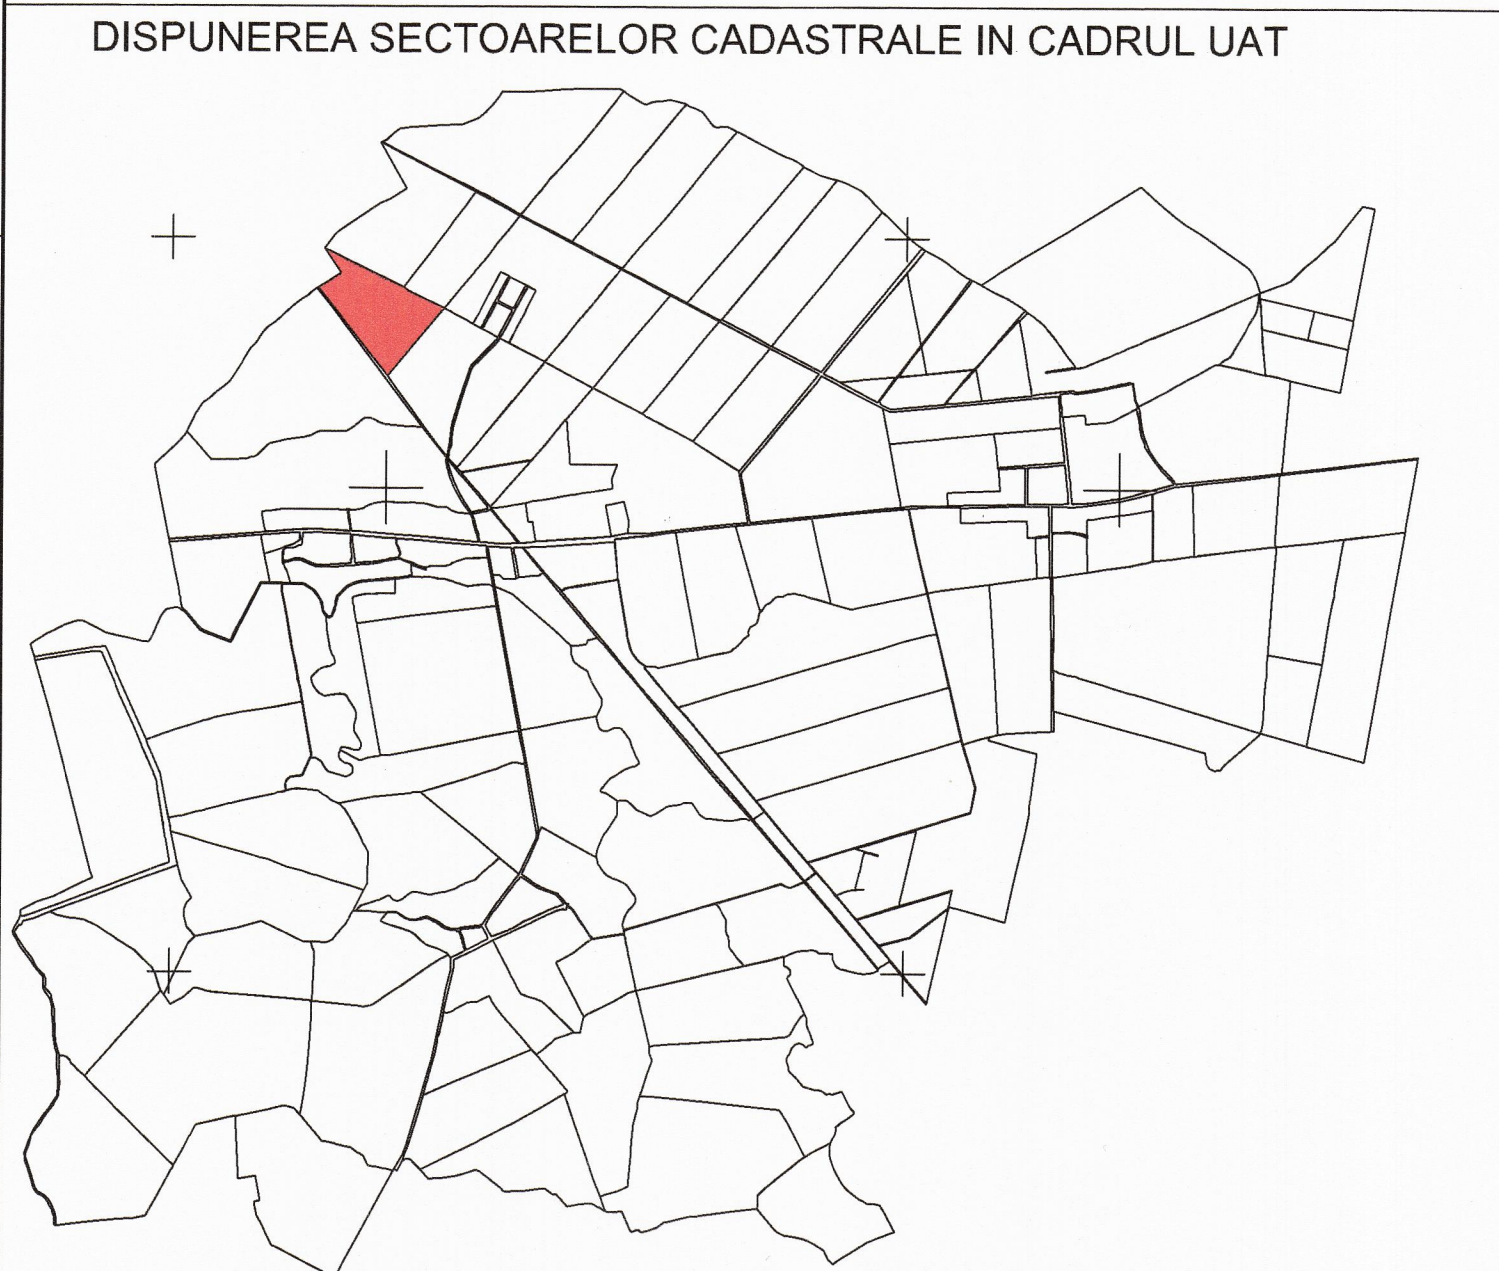

Executant: Ing. Hodor Marcel Gratiu, Autorizatia RO-SM-F0062.SC CARTOGEOCAD SRL, Autorizatia RO-B-J 1388
 Data: 26.09.2022

PRIMAR
 Ing. Hodor Marcel Gratiu

CERTIFICAT DE AUTORIZARE
 Seria RO-SM-F
 Nr. 062/03.11.2011
 HODOR MARCEL GRATIU
 CATEGORIA B