


# PLAN CADASTRAL

UAT: Terebesti, judetul: SATU MARE, Sect. cad. 78, plansa 1

Scara 1:2000

Sistem de proiectie: stereografic 1970  
Spre Publicare

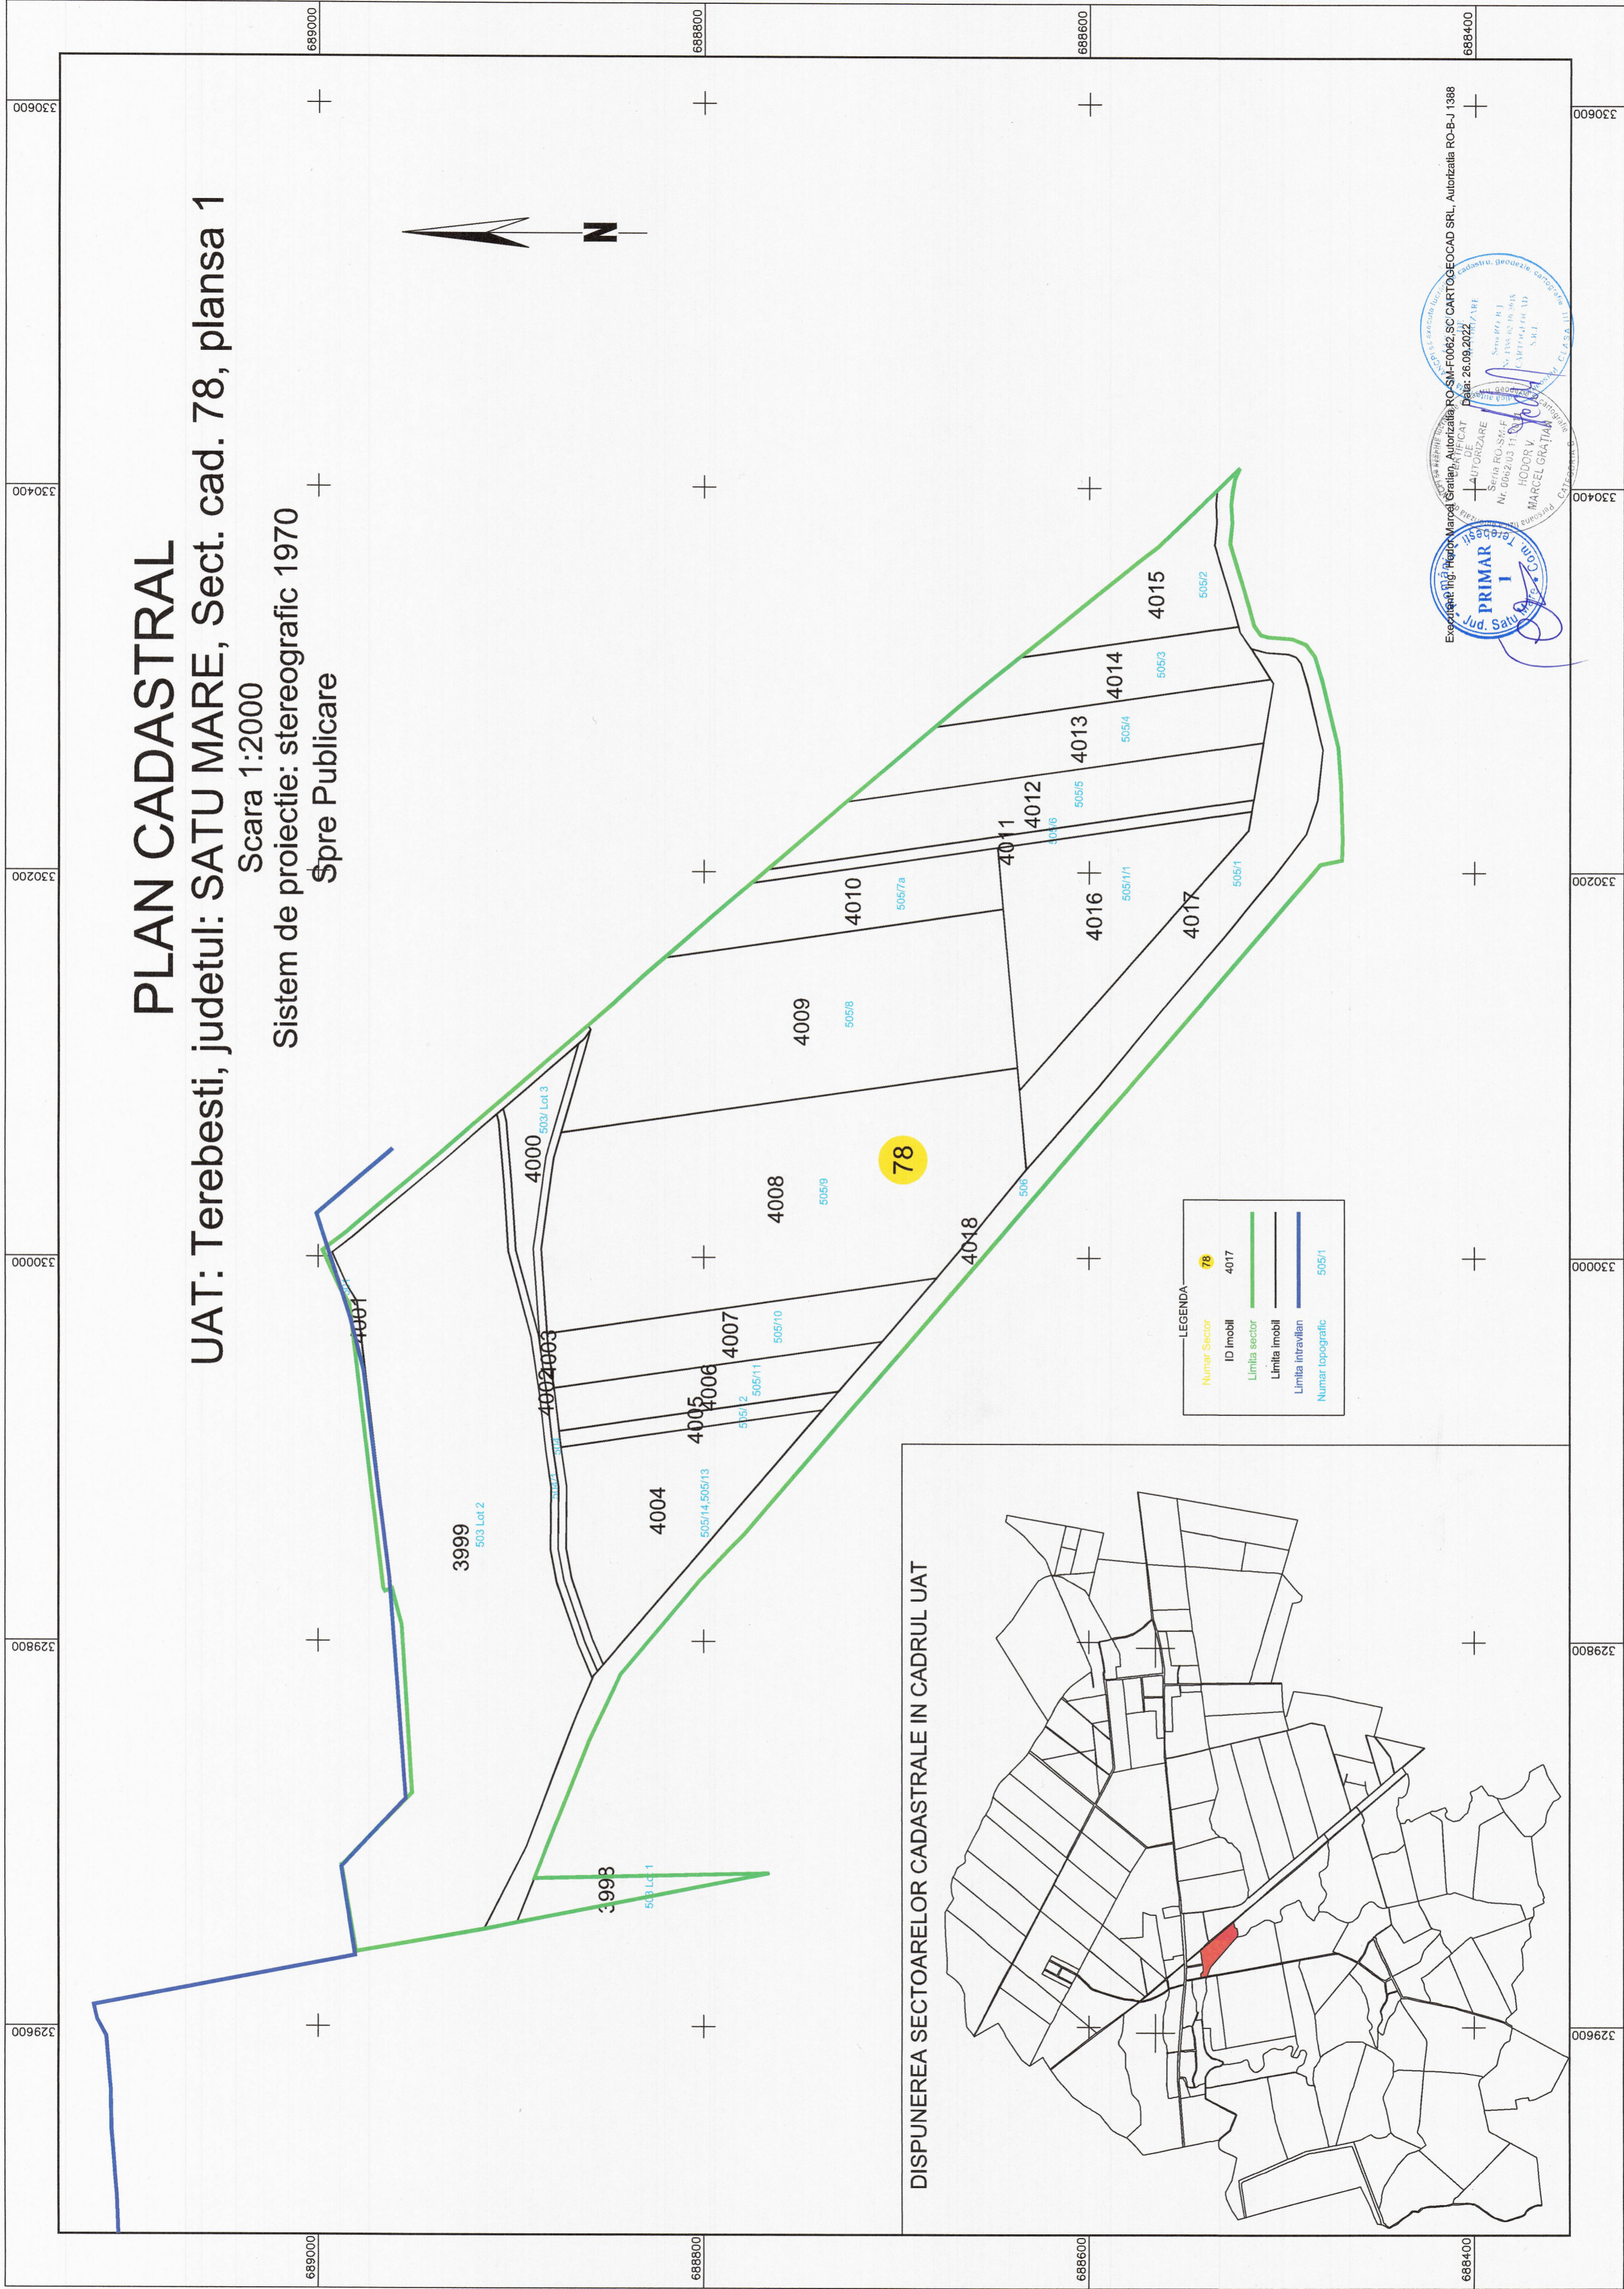

LEGENDA

Numar Sector	78
ID Imobil	4017
Limita sector	— (green line)
Limita imobil	— (black line)
Limita intravilan	— (blue line)
Numar topografic	505/1



Expedient: Ing. Florin Marcel Gratiu, Autorizatia RO-SM-F0062, SC CARTOGEOCAD SRL, Autorizatia RO-B-J 1388  
Data: 26.09.2022

PRIMAR  
I  
Județul Satu Mare

AUTORIZARE  
SERIA RO-SM-F  
Nr. 0052/03.11.2010  
HICDOR V  
MARCEL GRATIU  
S.R.L.

SCURTAS APLICATII  
CARTOGEOCAD SRL  
Calea Satu Mare, 11  
C.I. 24.10.2010