


696050  
050503

696050  
304350

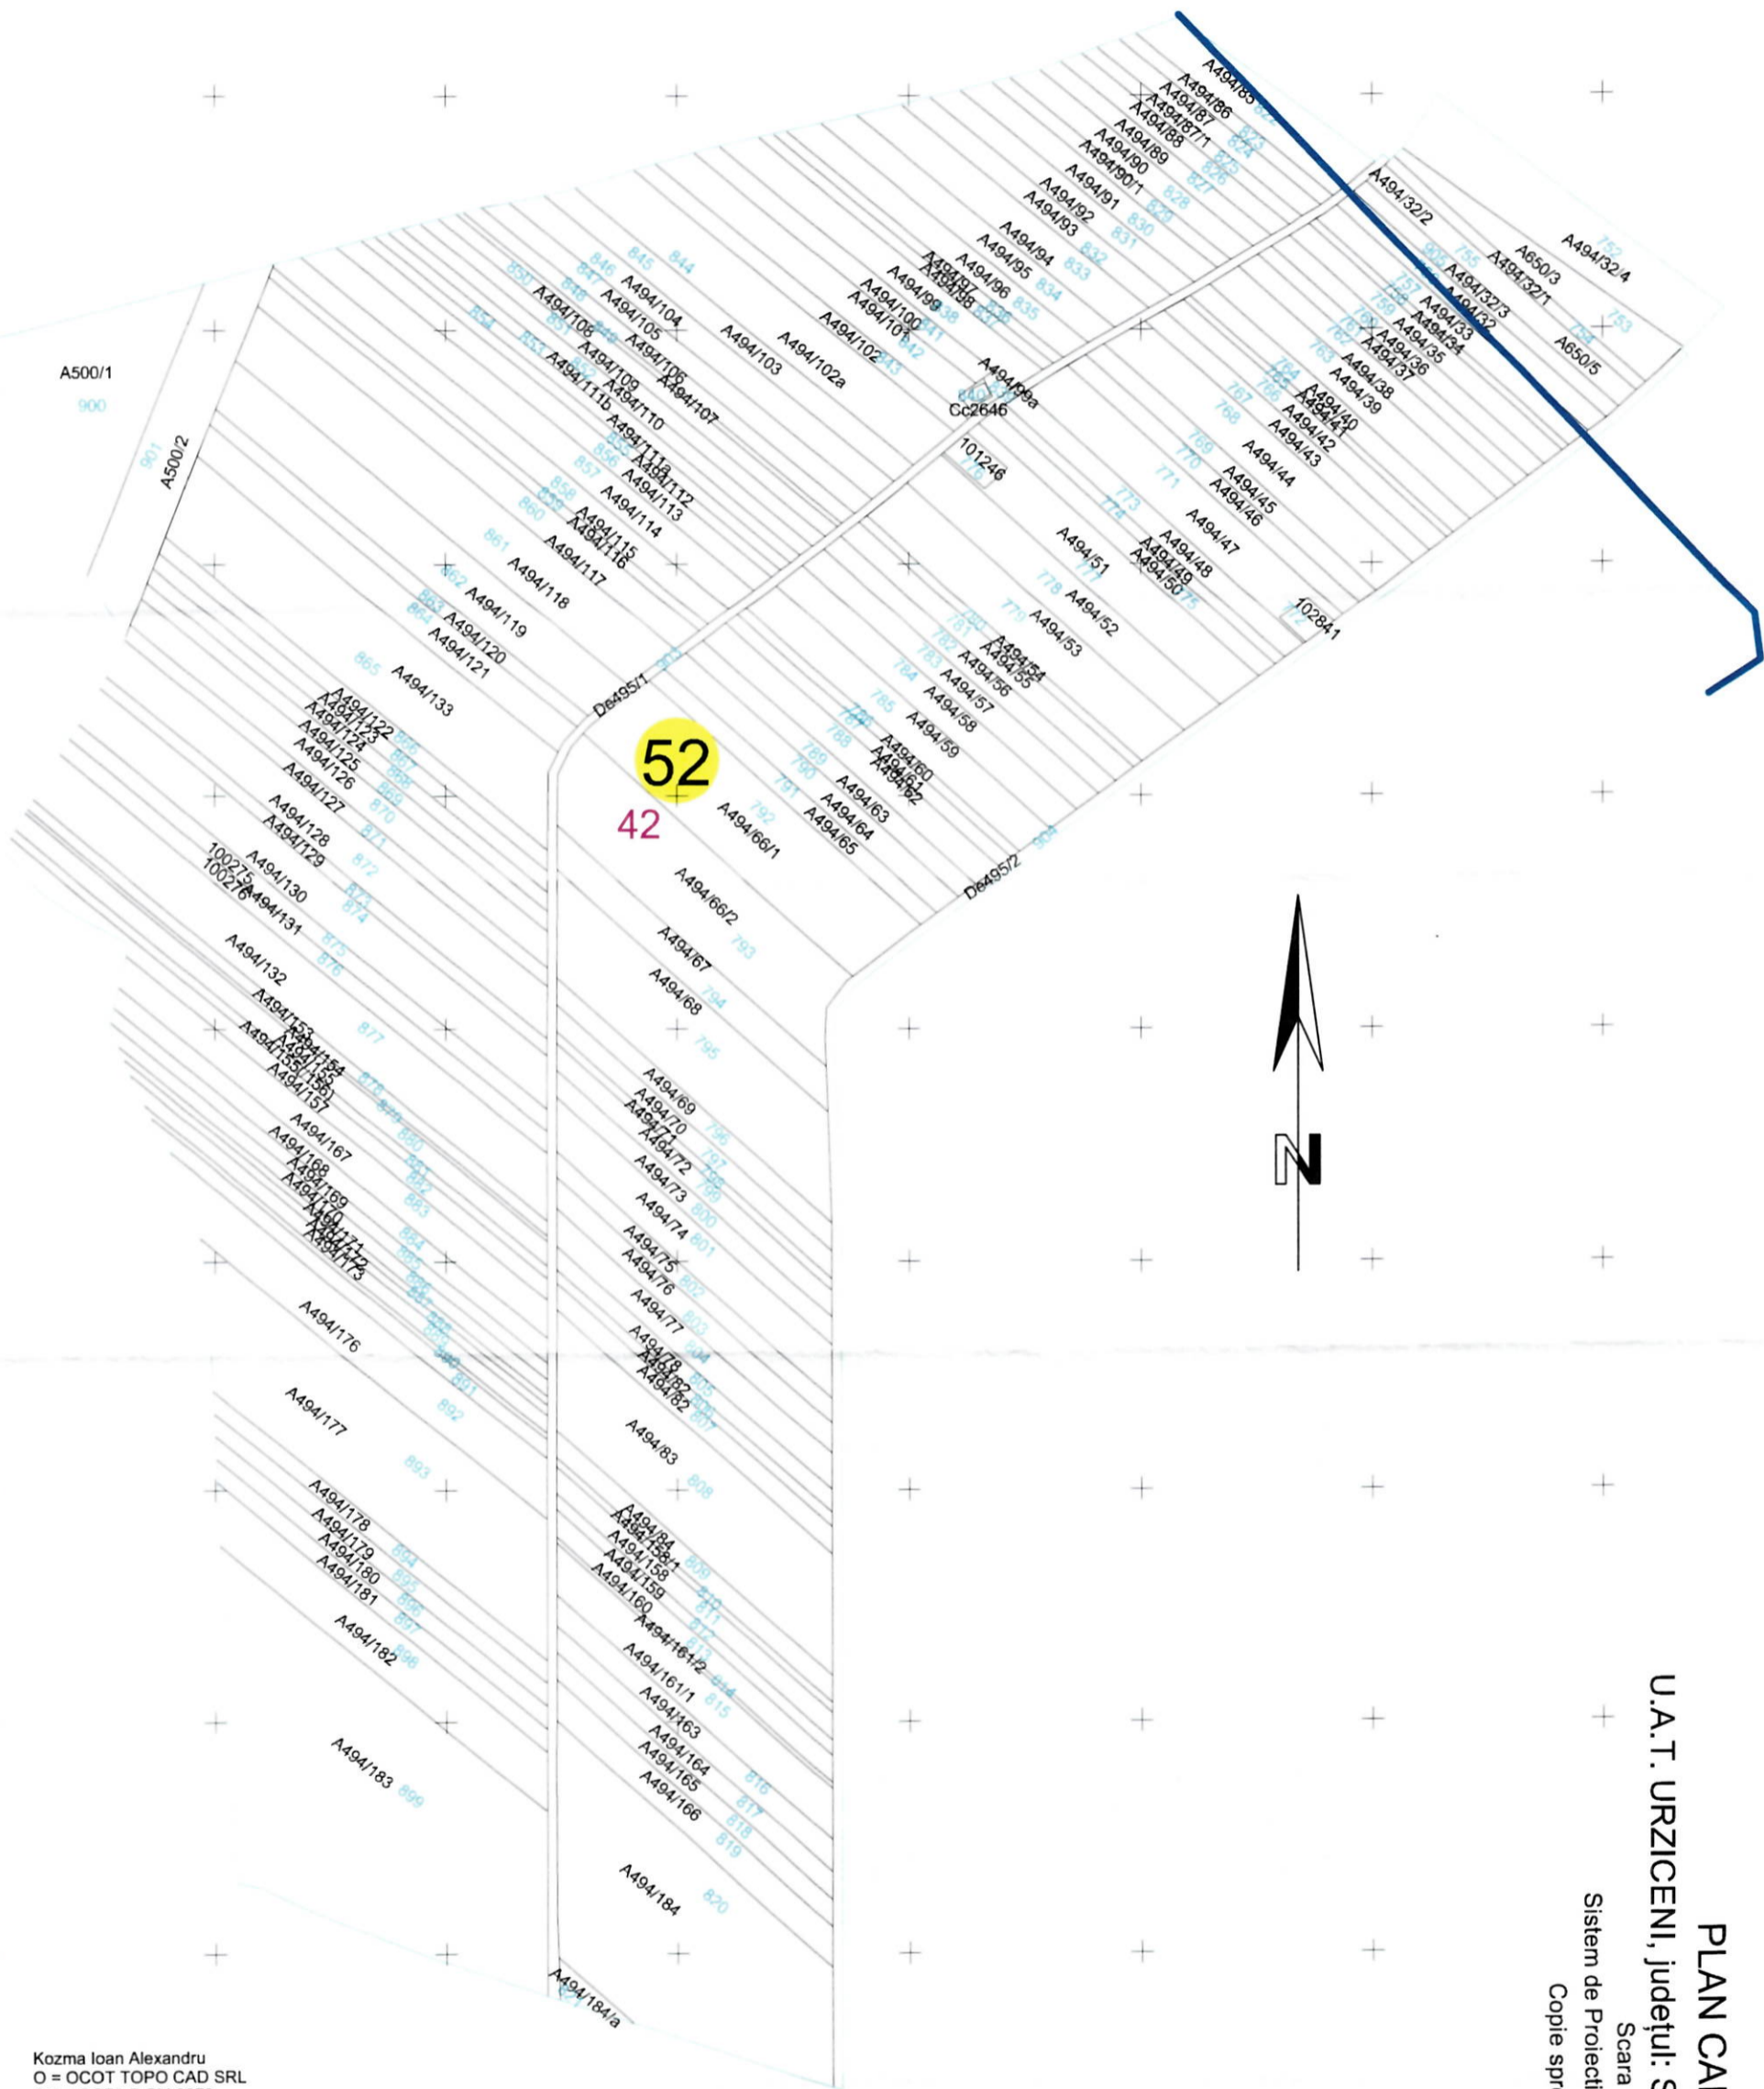

**PLAN CADASTRAL**  
**U.A.T. URZICENI, județul: SATU MARE, Sect. cad. 52**

Scara 1:3000  
 Sistem de Proiectie Stereografic 1970  
 Copie spre Publicare

Kozma Ioan Alexandru  
 O = OCOT TOPO CAD SRL  
 OU = OCPI: B.SM.0078  
 29/05/2023 13:38:12 UTC+02

LEGENDA	
Numar Sector	5
ID imobil	83
Limita sector	
Limita imobil	
Limita UAT	
Limita intravilan	
Numar topografic	37/20
Numar tarla	7
Carotaj	+



*[Handwritten signature]*

695150  
 0503703  
 Executant: Ing. KOZMA IOAN ALEXANDRU  
 Clasa B seria RO-SM-F nr. 0078/2012  
 OCOT TOPO CAD SRL  
 Clasa III seria RO-B-J nr. 1723/2019