


**PLAN CADASTRAL**  
**U.A.T. Urziceni, Județul: SATU MARE, Sect. cad. 35**  
 Scara 1:2000  
 Sistem de Proiectie Stereografic 1970  
 Copie spre Publicare

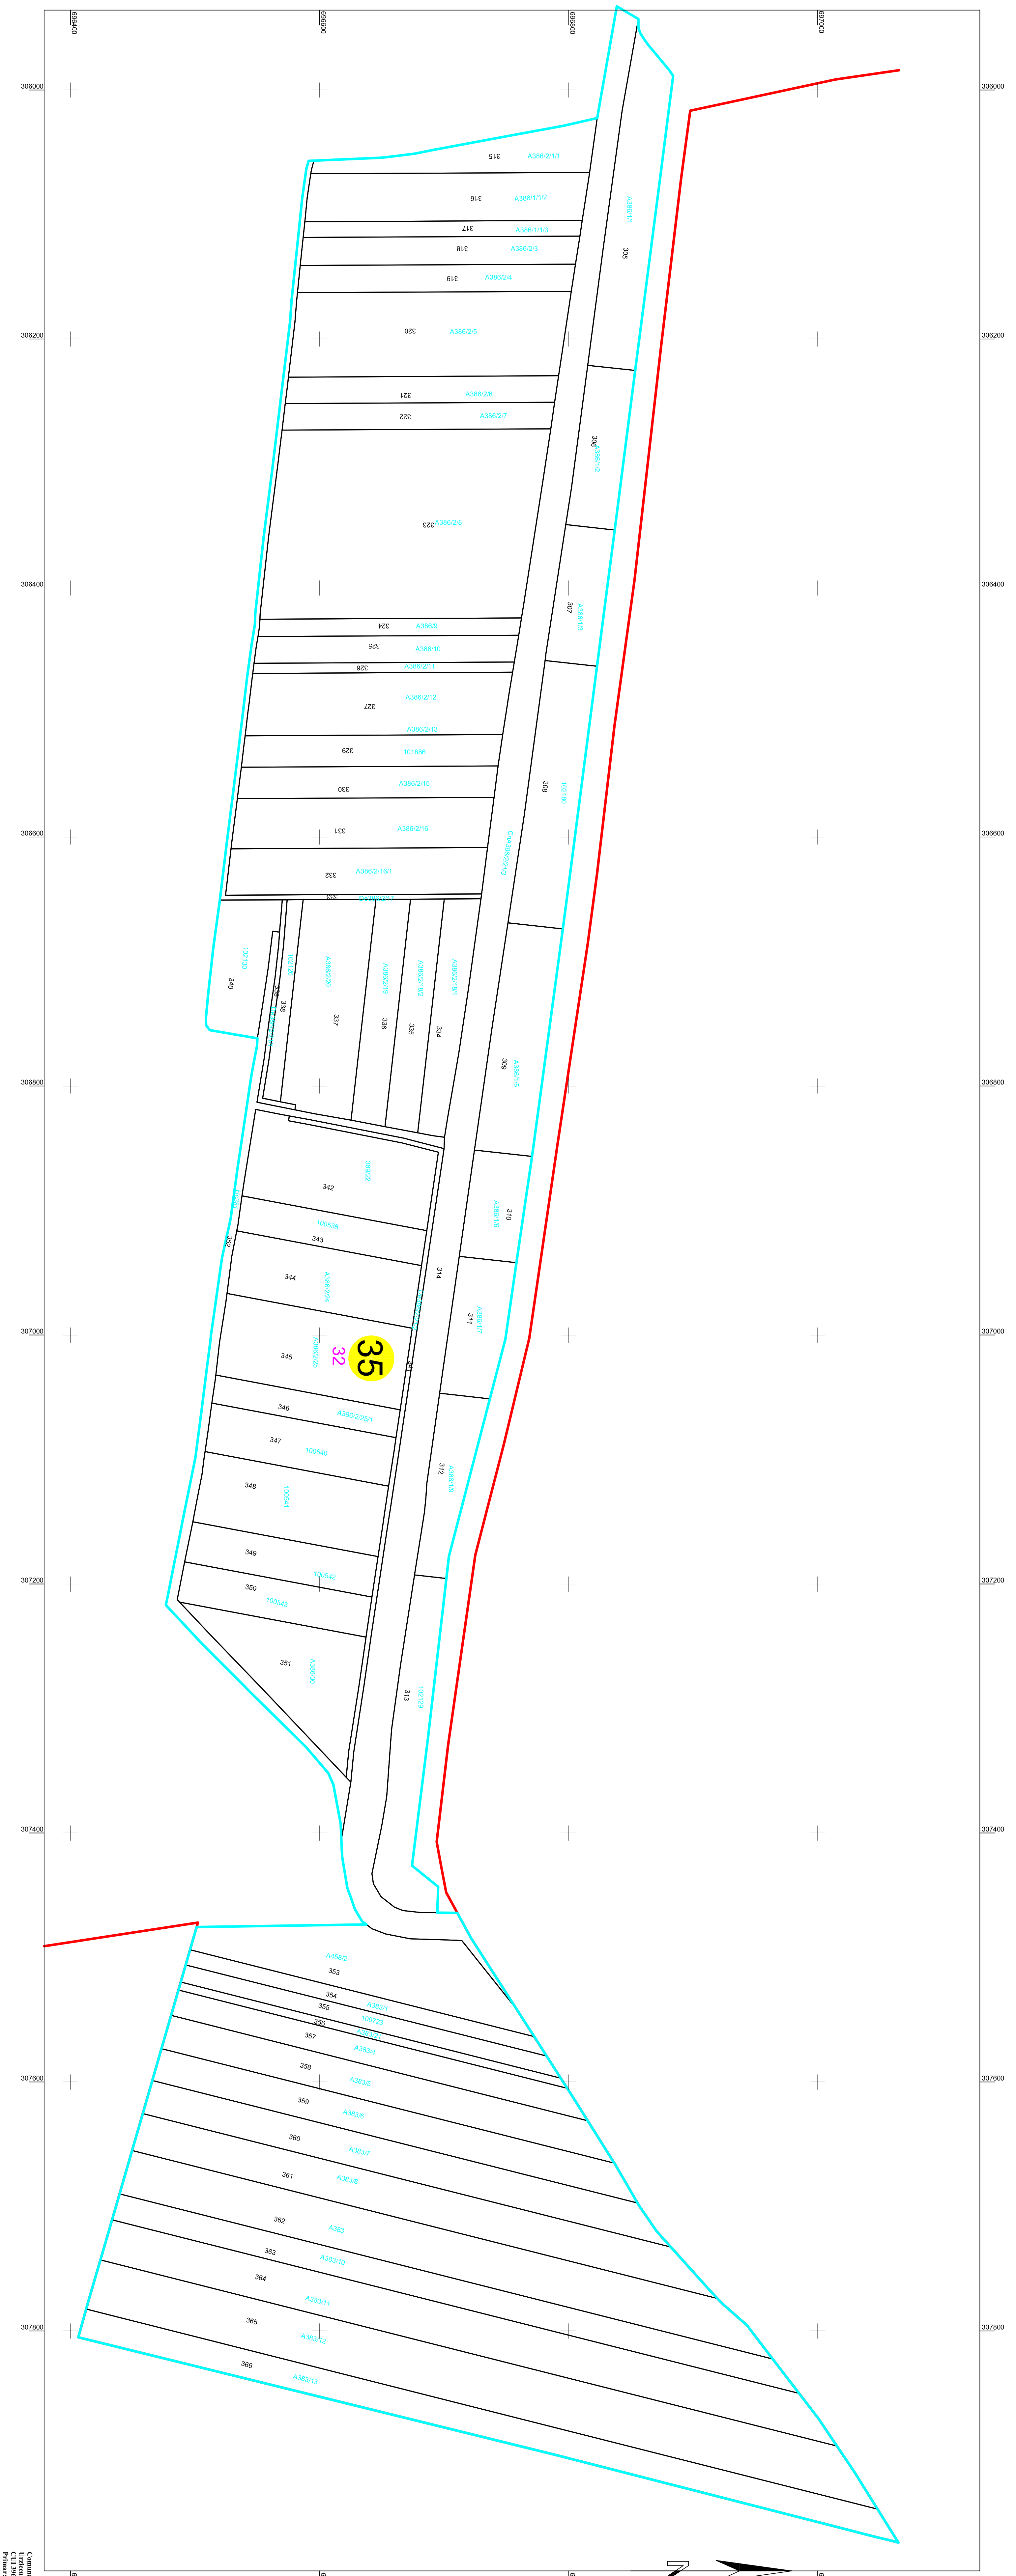

LEGENDA	
Numar Sector	<b>35</b>
ID Imobil	356
Limita sector	<span style="color: cyan;">—</span>
Limita imobil	<span style="color: black;">—</span>
Limita UAT	<span style="color: red;">—</span>
Limita intravilan	<span style="color: blue;">—</span>
Numar topografic	383/12
Numar tarla	32
Carotaj	+

Comuna Urziceni, Jud. Vaslui  
 UAT: SATU MARE  
 Sect. CADASTRAL: 35  
 Plan: Schiță de Plan

Proiectat de: SOTOMI MIHAELA ANAMARIA  
 UAT: SATU MARE  
 Sect. CADASTRAL: 35  
 Plan: Schiță de Plan